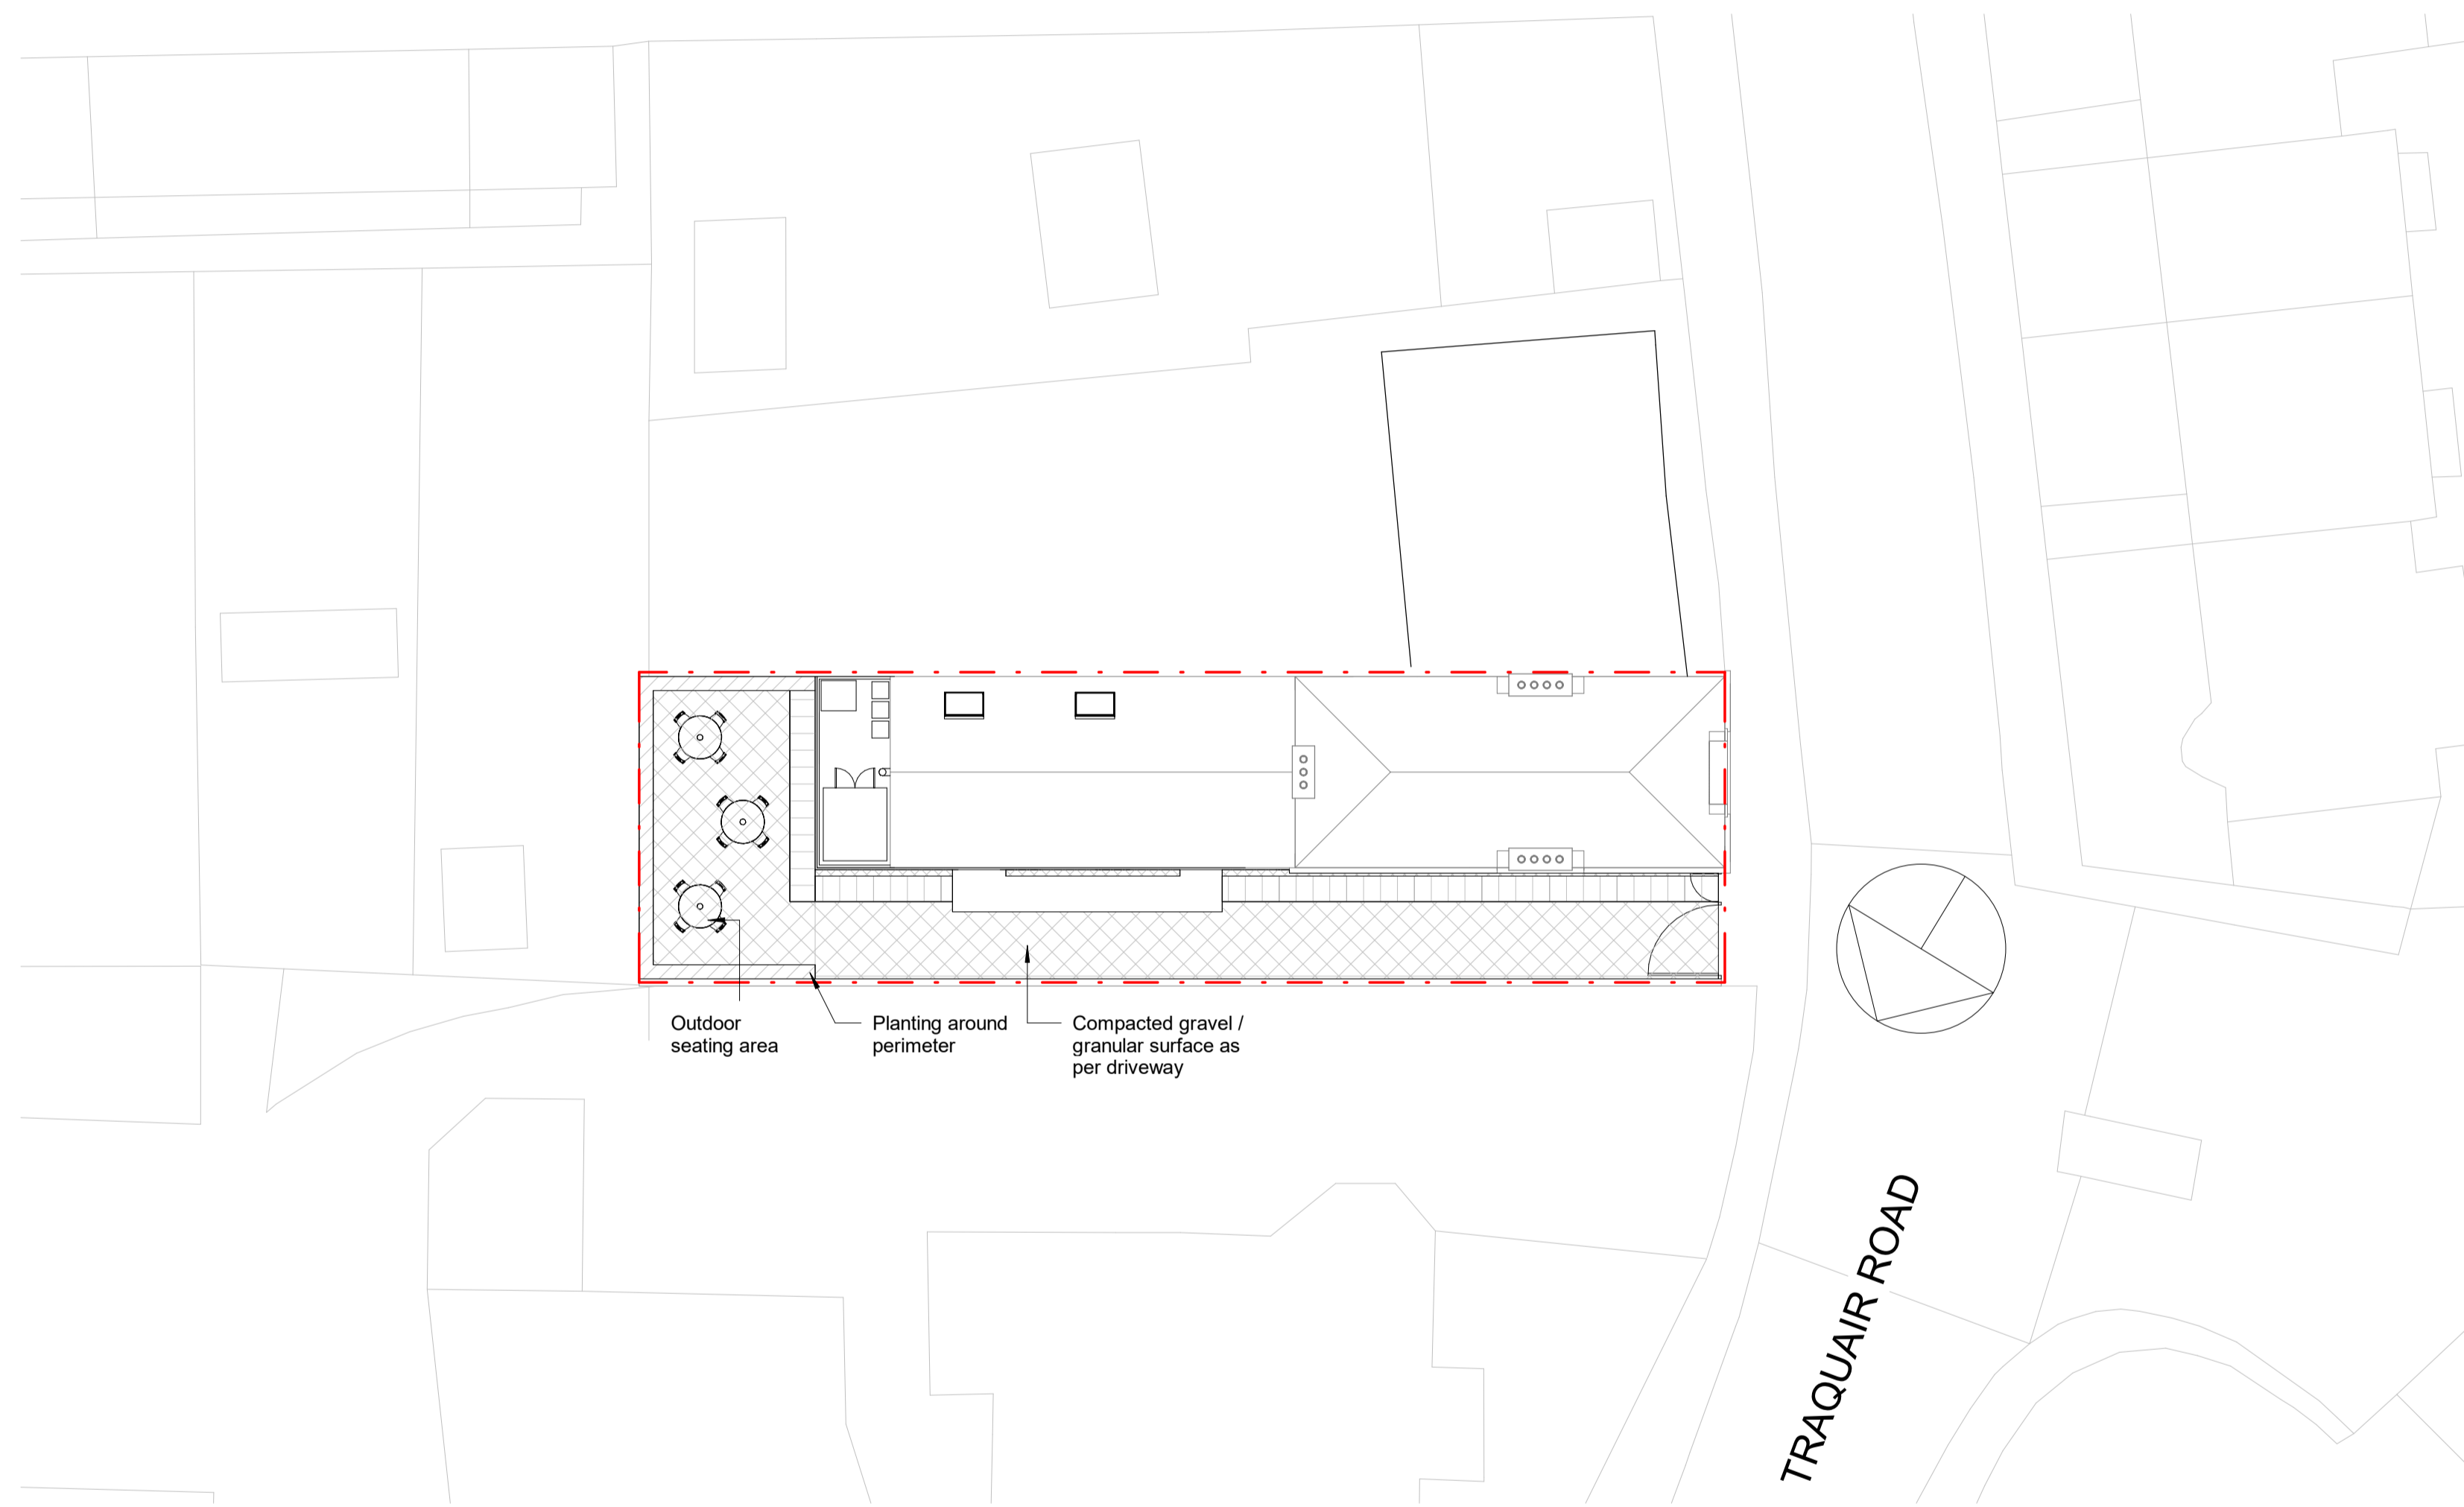


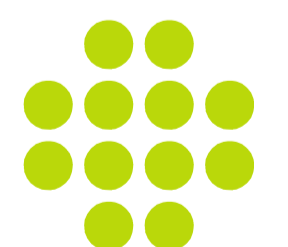
 
Scale convertor			
A1 Scale - A3 Scale		A1 Scale - A3 Scale	
1:1	1:2	1:5	1:10
1:10	1:20	1:25	1:50
1:50	1:100	1:100	1:200
1:250	1:500		

Rev.	Date	Amendment
1	27/05/21	First Issue
2	02/07/21	Amendments to external area
3	05/07/21	Minor design amendments



**1 Site Plan**  
1 : 200



**oberlanders**

Project Name  
**Dirty Events  
 Craft Brewery  
 Innerleithen**

Title  
**Proposed  
 Site Plan**

Status  
**Planning**

Project no. - Drawing no. - Rev  
**2677-A-OBE-XX-DR-A-(1-)-100-3-**

Drawn By <b>AM</b>	<b>Oberlanders Architects LLP</b>
Drawn date <b>30/03/21</b>	1/4 Waverley Chambers Laphoe Vale Galashiels TD1 1BW T: 0131 225 9070 E: mail@oberlanders.co.uk
Scales @ A1 <b>1 : 200</b>	<b>www.oberlanders.co.uk</b>