

Scale convertor			
A1 Scale - A3 Scale		A1 Scale - A3 Scale	
1:1	1:2	1:5	1:10
1:10	1:20	1:25	1:50
1:50	1:100	1:100	1:200
1:250	1:500		


Rev.	Date	Amendment
1	27/05/21	First Issue





1 Side Elevation
1 : 50



2 Front Elevation
1 : 50

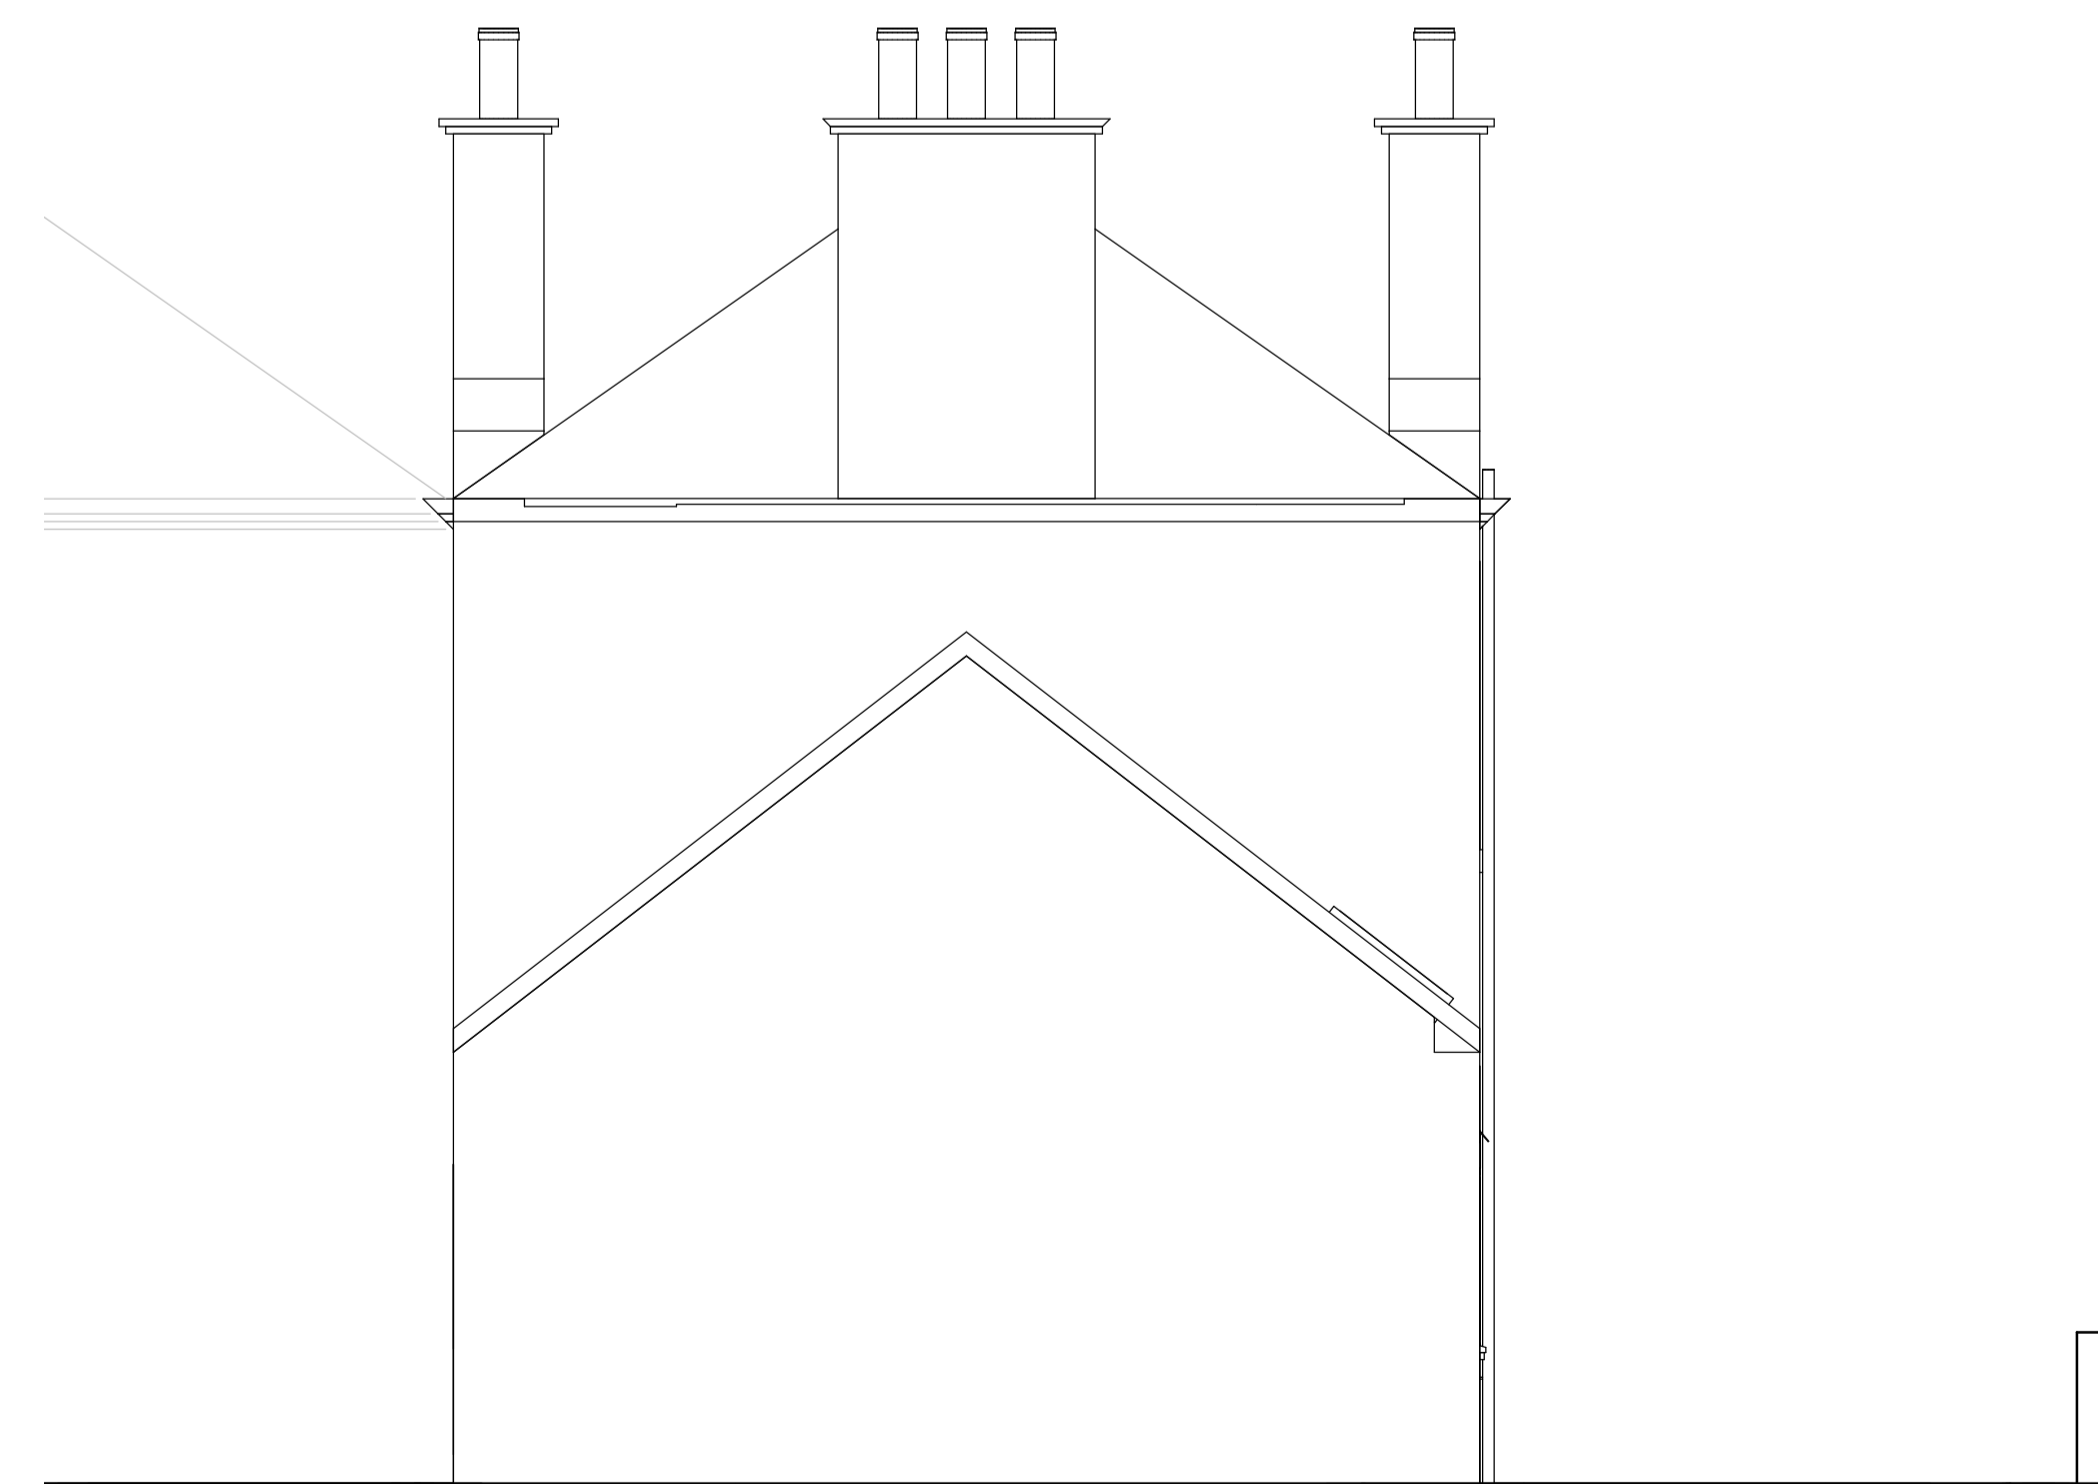

3 Back Elevation
1 : 50

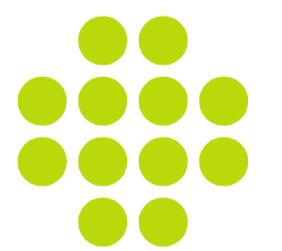 

oberlanders

Project Name
 Dirty Events
 Craft Brewery
 Innerleithen

Title
 Existing
 Elevations

Status
 Planning

Project no. - Drawing no. - Rev

2677-A-OBE-XX-DR-A-(0-)104-1-

Drawn By
 AT Oberlanders Architects LLP

Drawn date
 05/25/21 1/4 Waverley Chambers Laphohe Vale
 Galashiels TD1 1BW

Scales @ A1
 1 : 50 E: 0131 225 9070
 E: mail@oberlanders.co.uk
 www.oberlanders.co.uk