



Front Elevation
As Existing



Rear Elevation
As Existing



Side Elevation
As Existing




Side Elevation
As Existing




Front Elevation
As Proposed




Rear Elevation
As Proposed

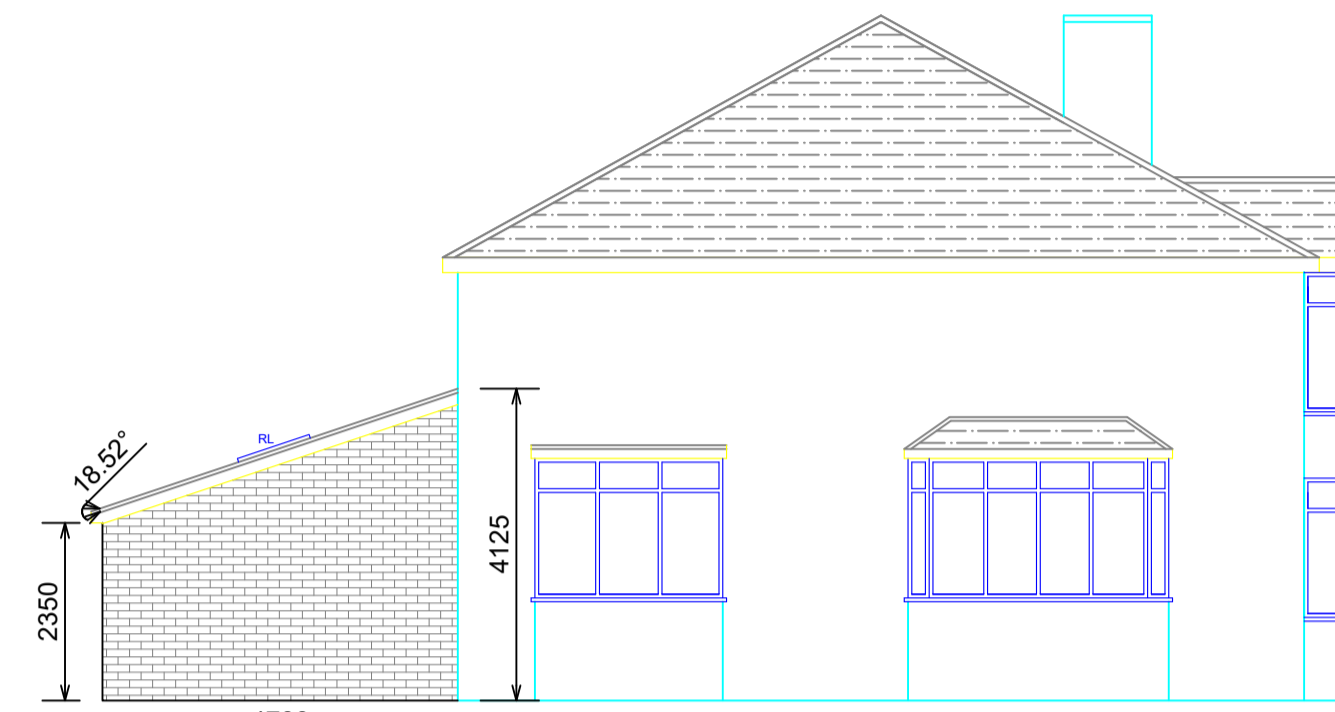


Side Elevation
As Proposed

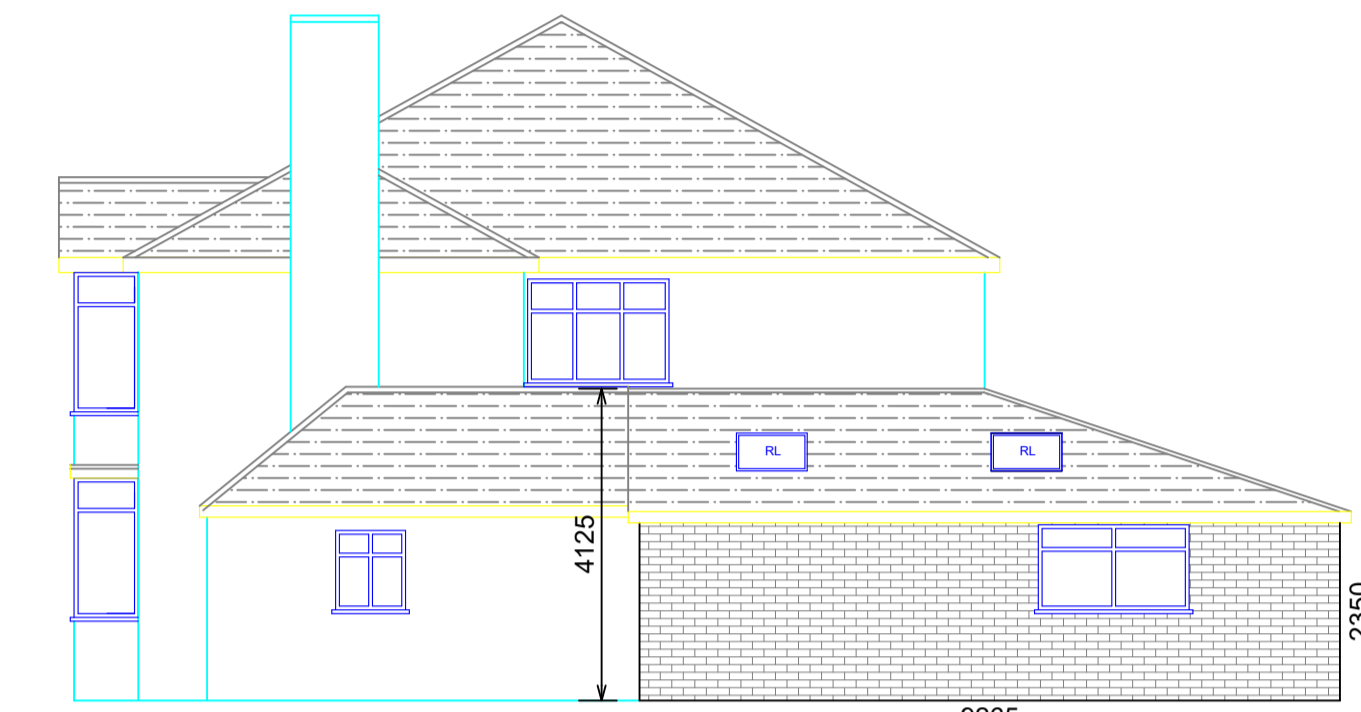


Side Elevation
As Proposed

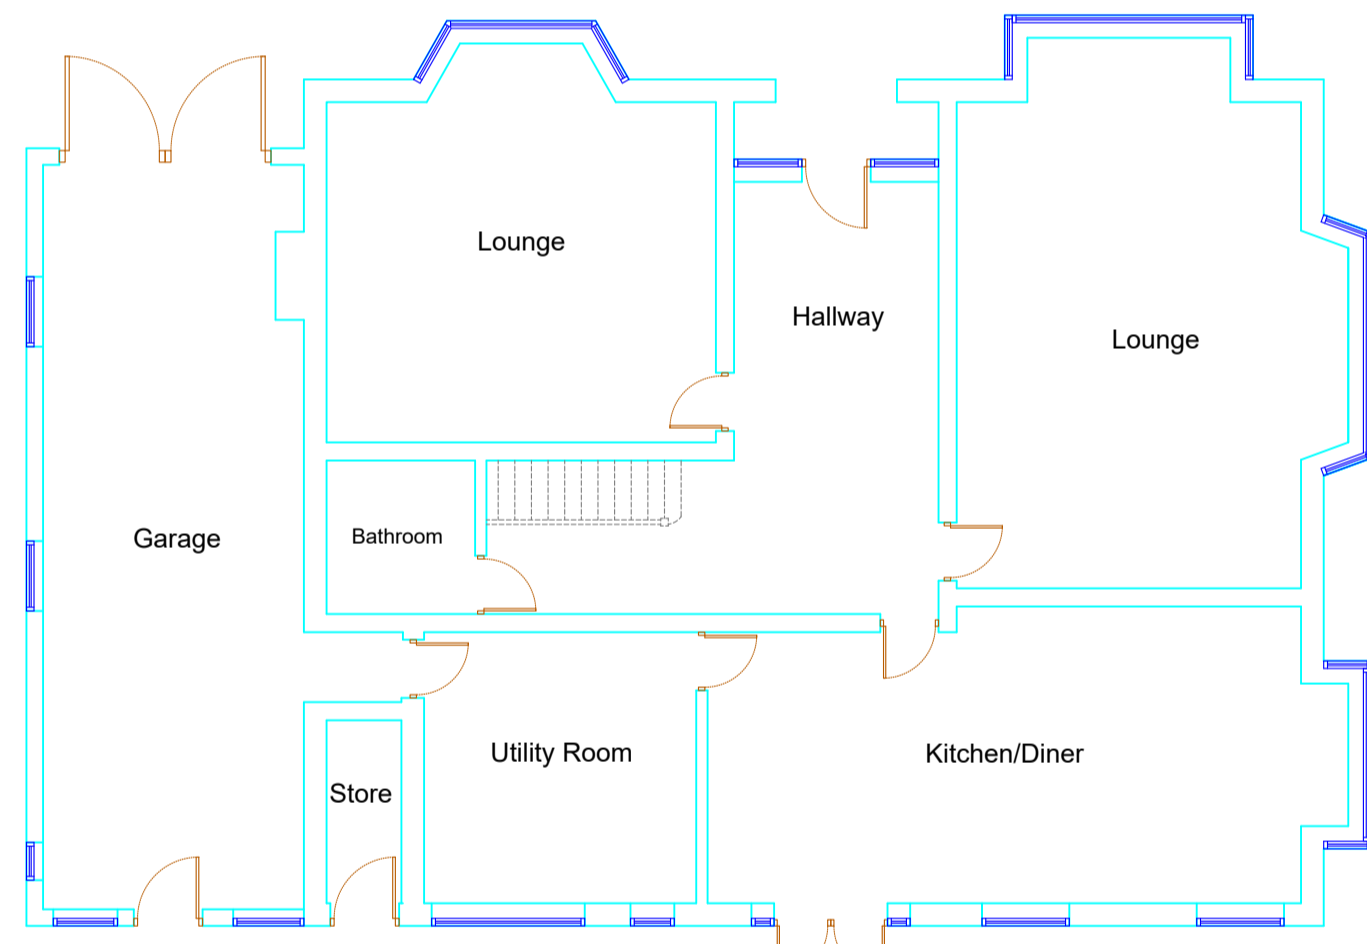


Ground Floor Plan
As Existing

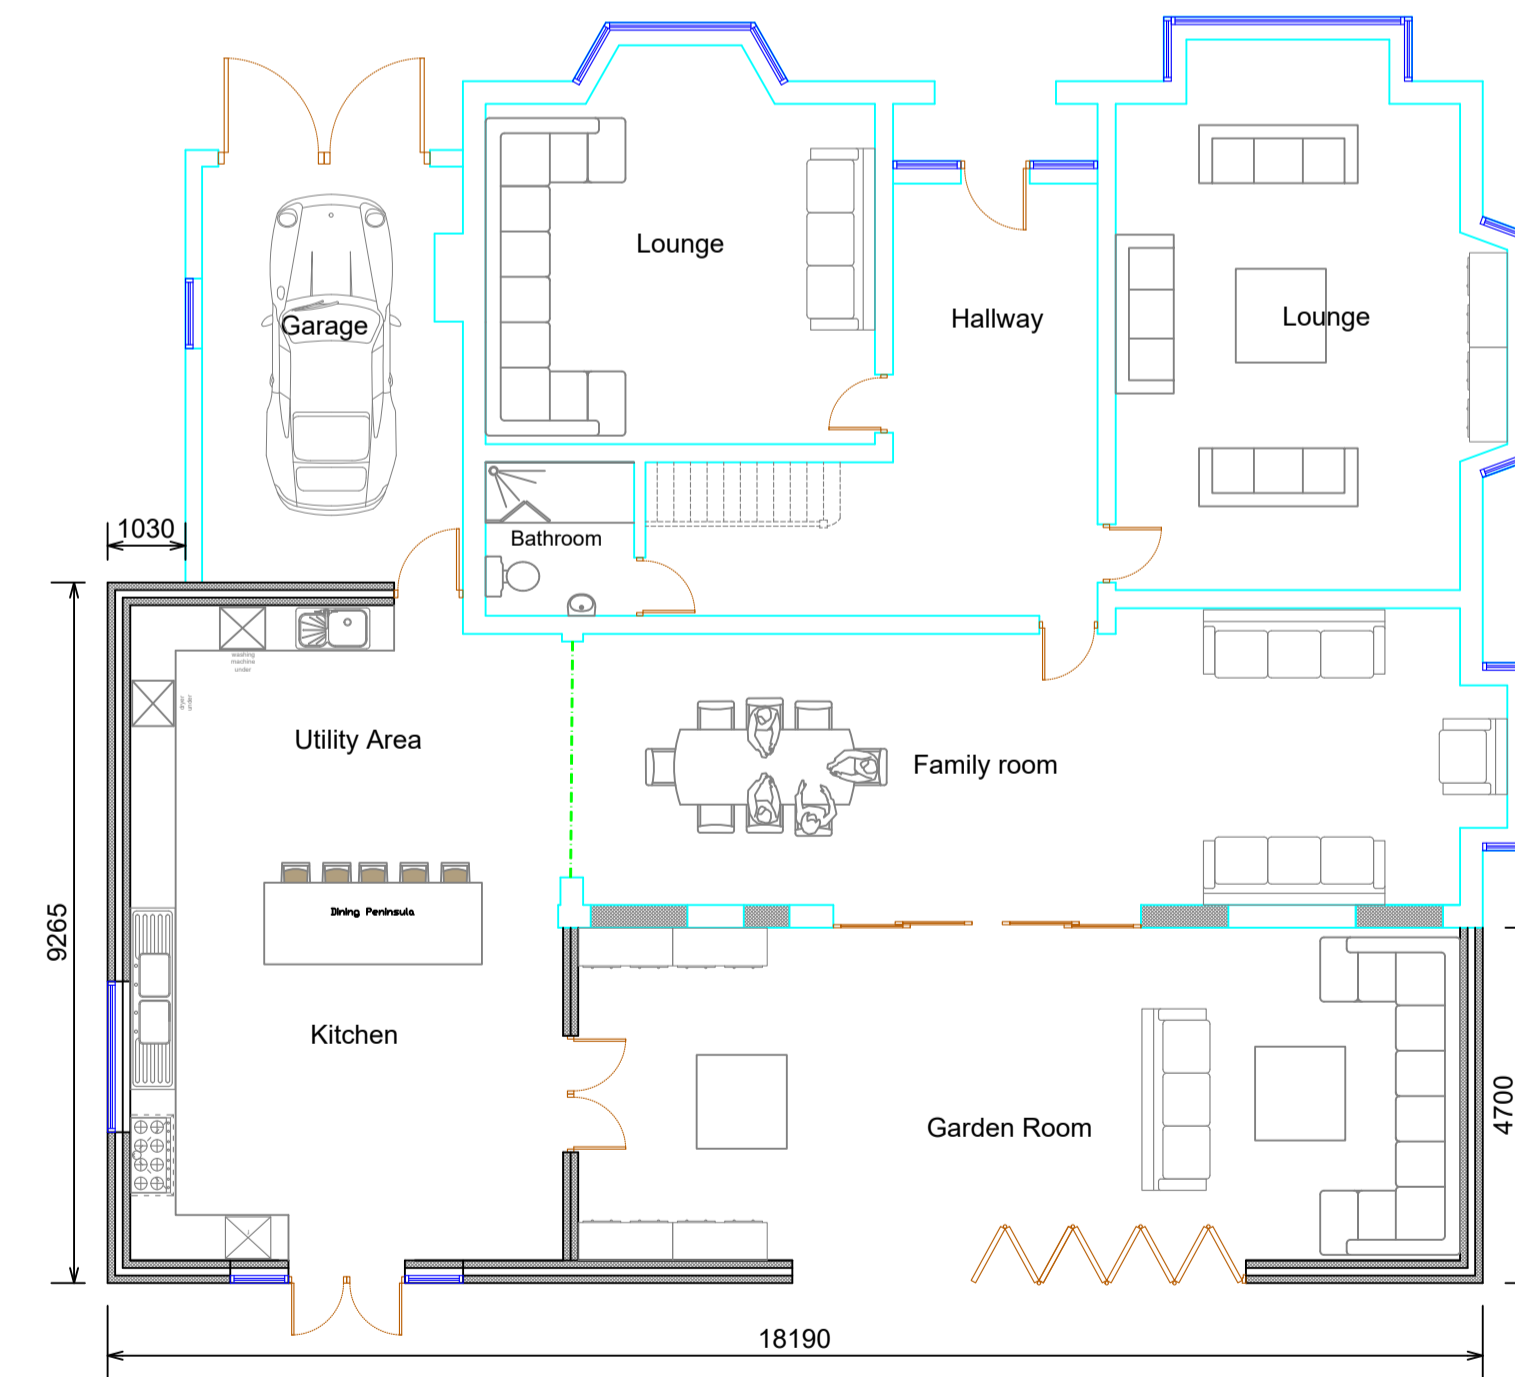


Ground Floor & Roof Plan
As Proposed

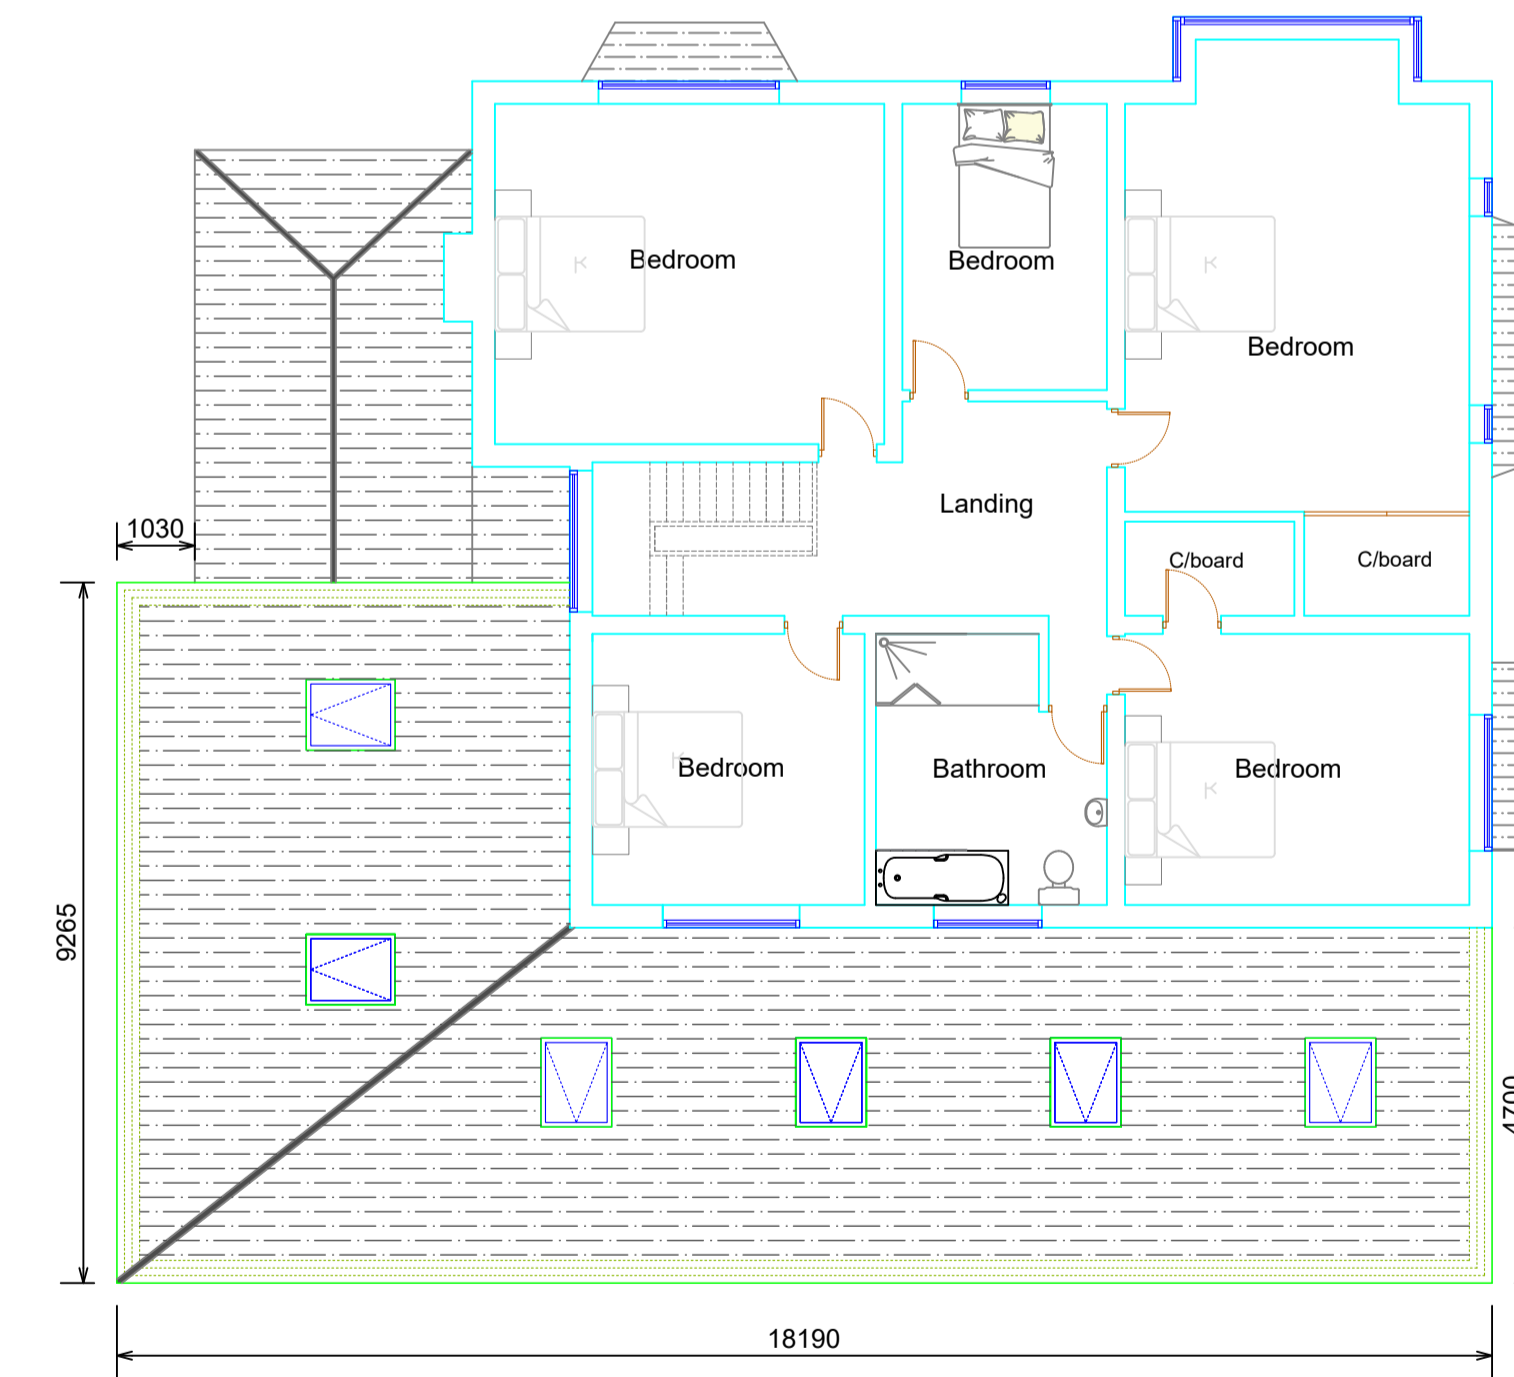

First Floor & Roof Plan
As Proposed

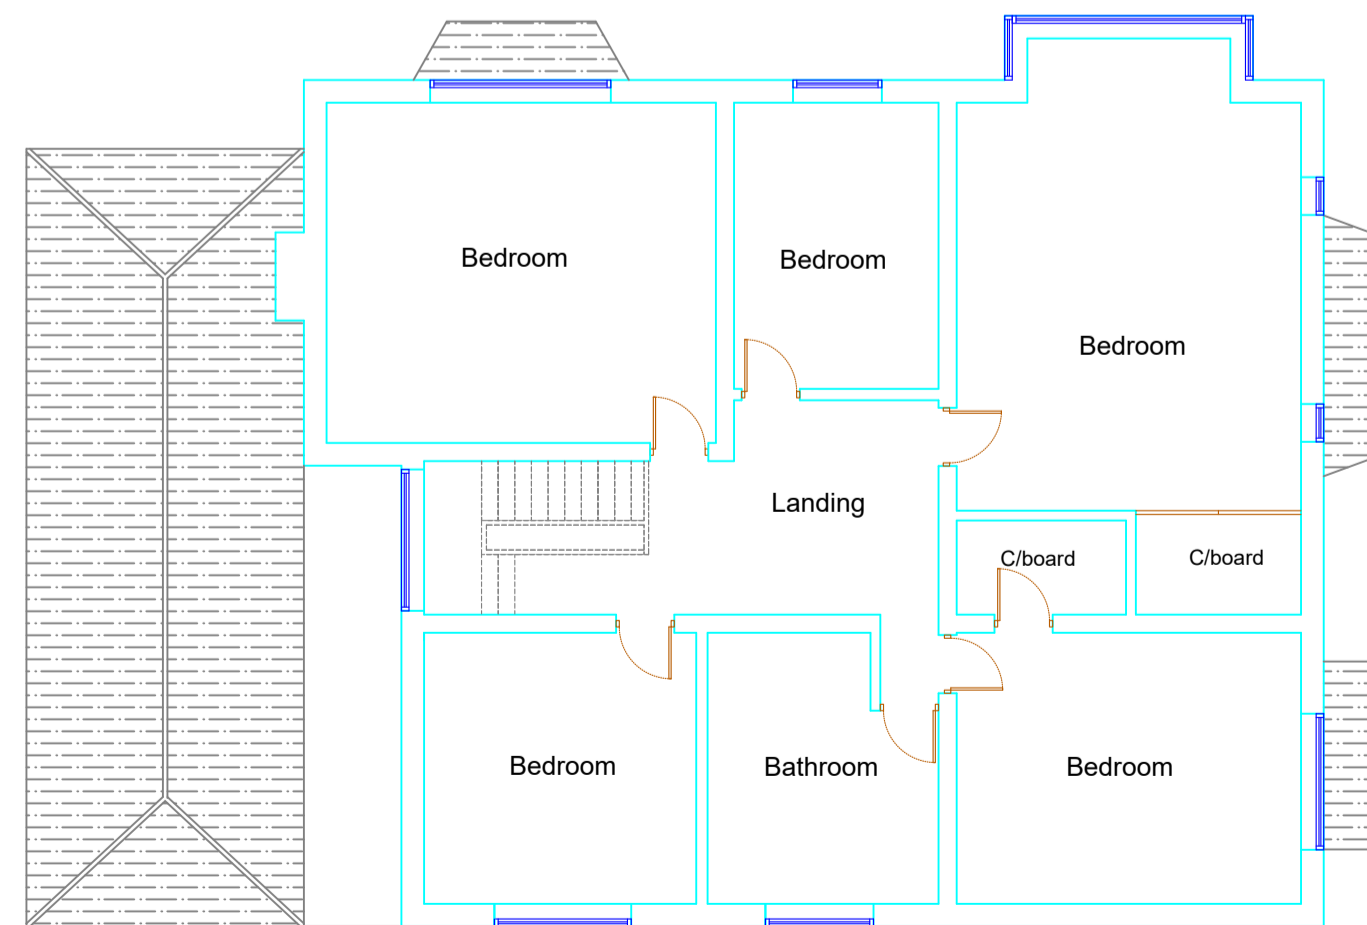

First Floor Plan
As Existing

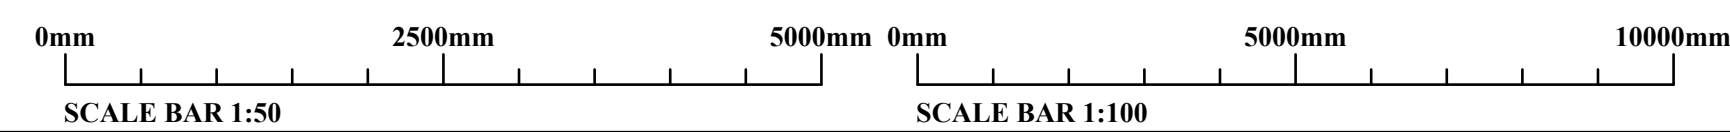

Rev	Description	Date
Project SINGLE STOREY SIDE AND REAR EXTENSION AT 27 PARK ROAD, CROSBY.		

Client
MR M LINGARASA

Contract No.	Drq. No.	Revision	Scale	1:100	@ A1
	3		By	MCC	Date
			Chkd		JUNE 2021

Drawing Title
PROPOSED FLOOR PLAN

MAT DESIGN LIMITED
Town Planning & Building Control
Consultants
17 BROOKSIDE AVE
ECCLESTON Telephone:07850203448
ST. HELENS
WA10 4RN E-mail:miketa@blueyonder.co.uk