




EXISTING PLAN 1:100

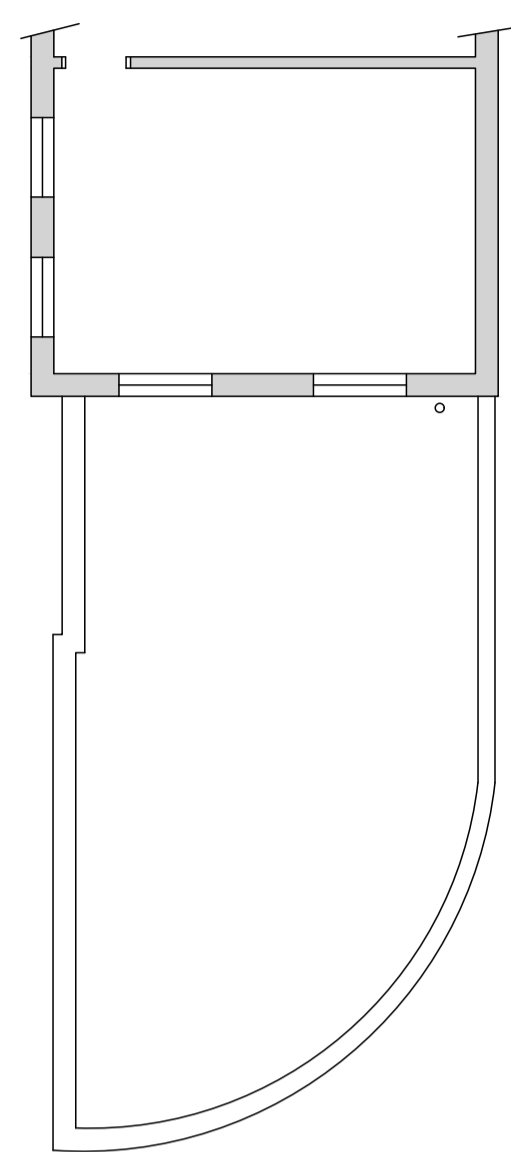


EXISTING ROOF PLAN 1:100

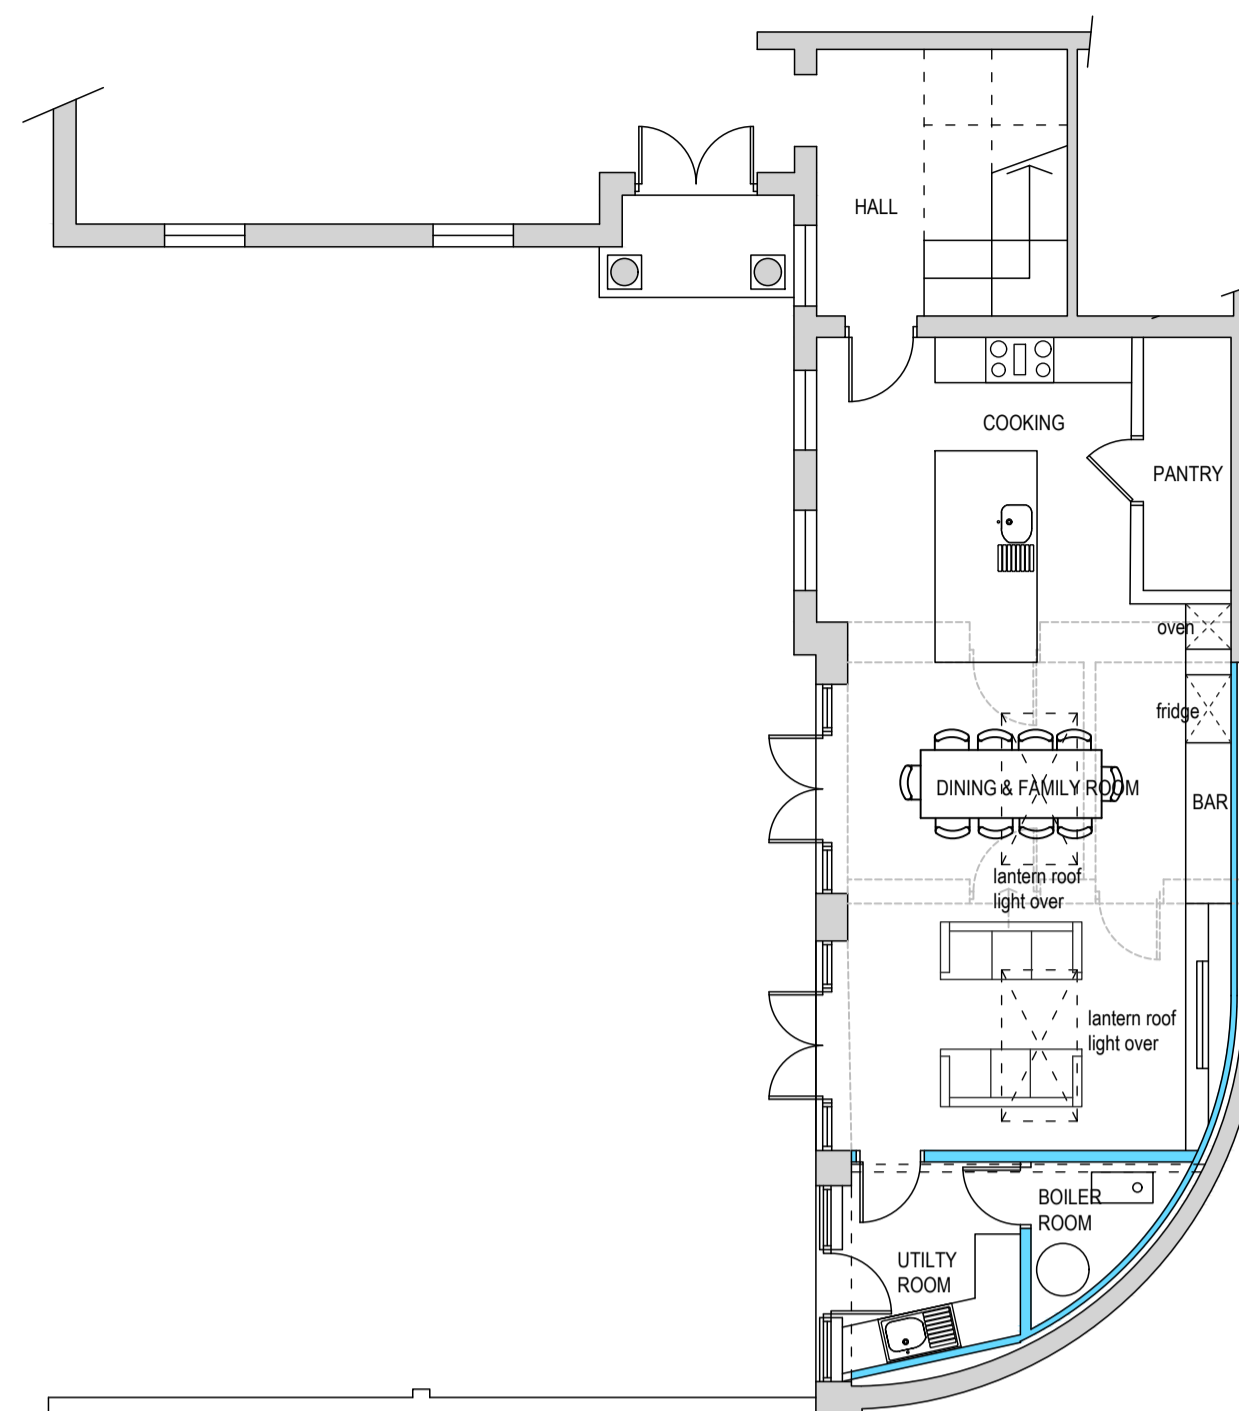

PROPOSED PLAN 1:100

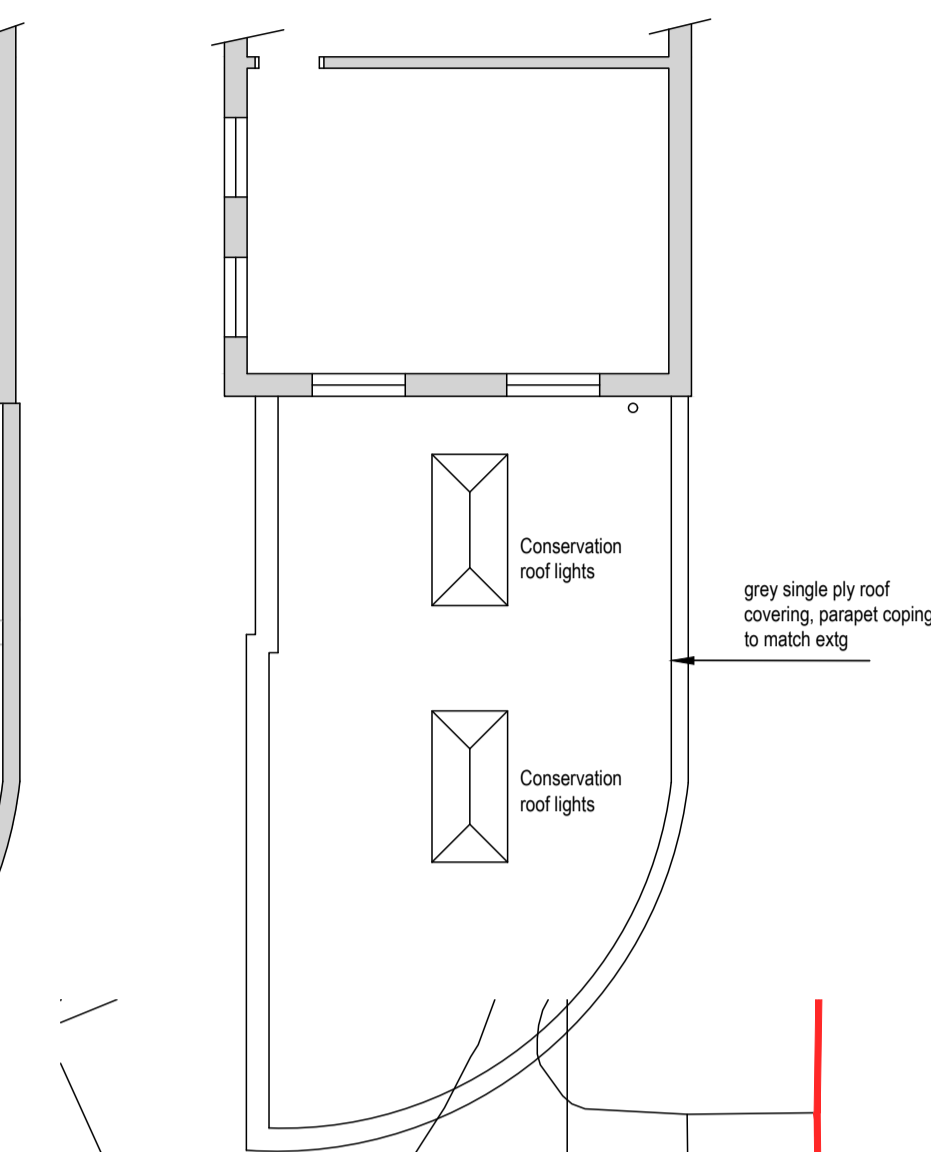


PROPOSED ROOF PLAN 1:100

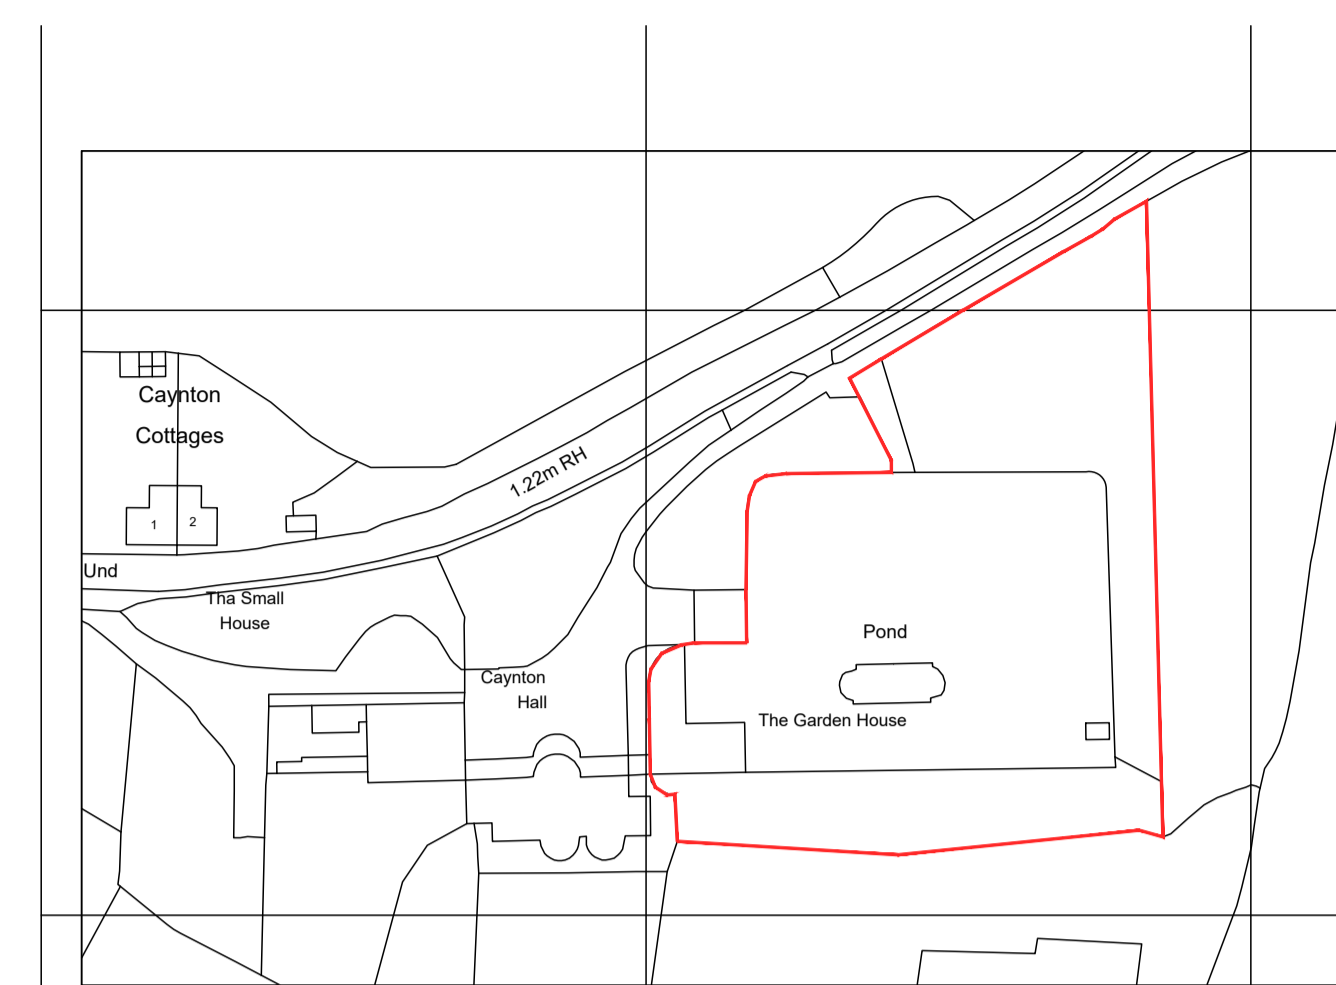


©Crown Copyright and database rights 2021 OS Licence no. 100019980

LOCATION PLAN 1:1250

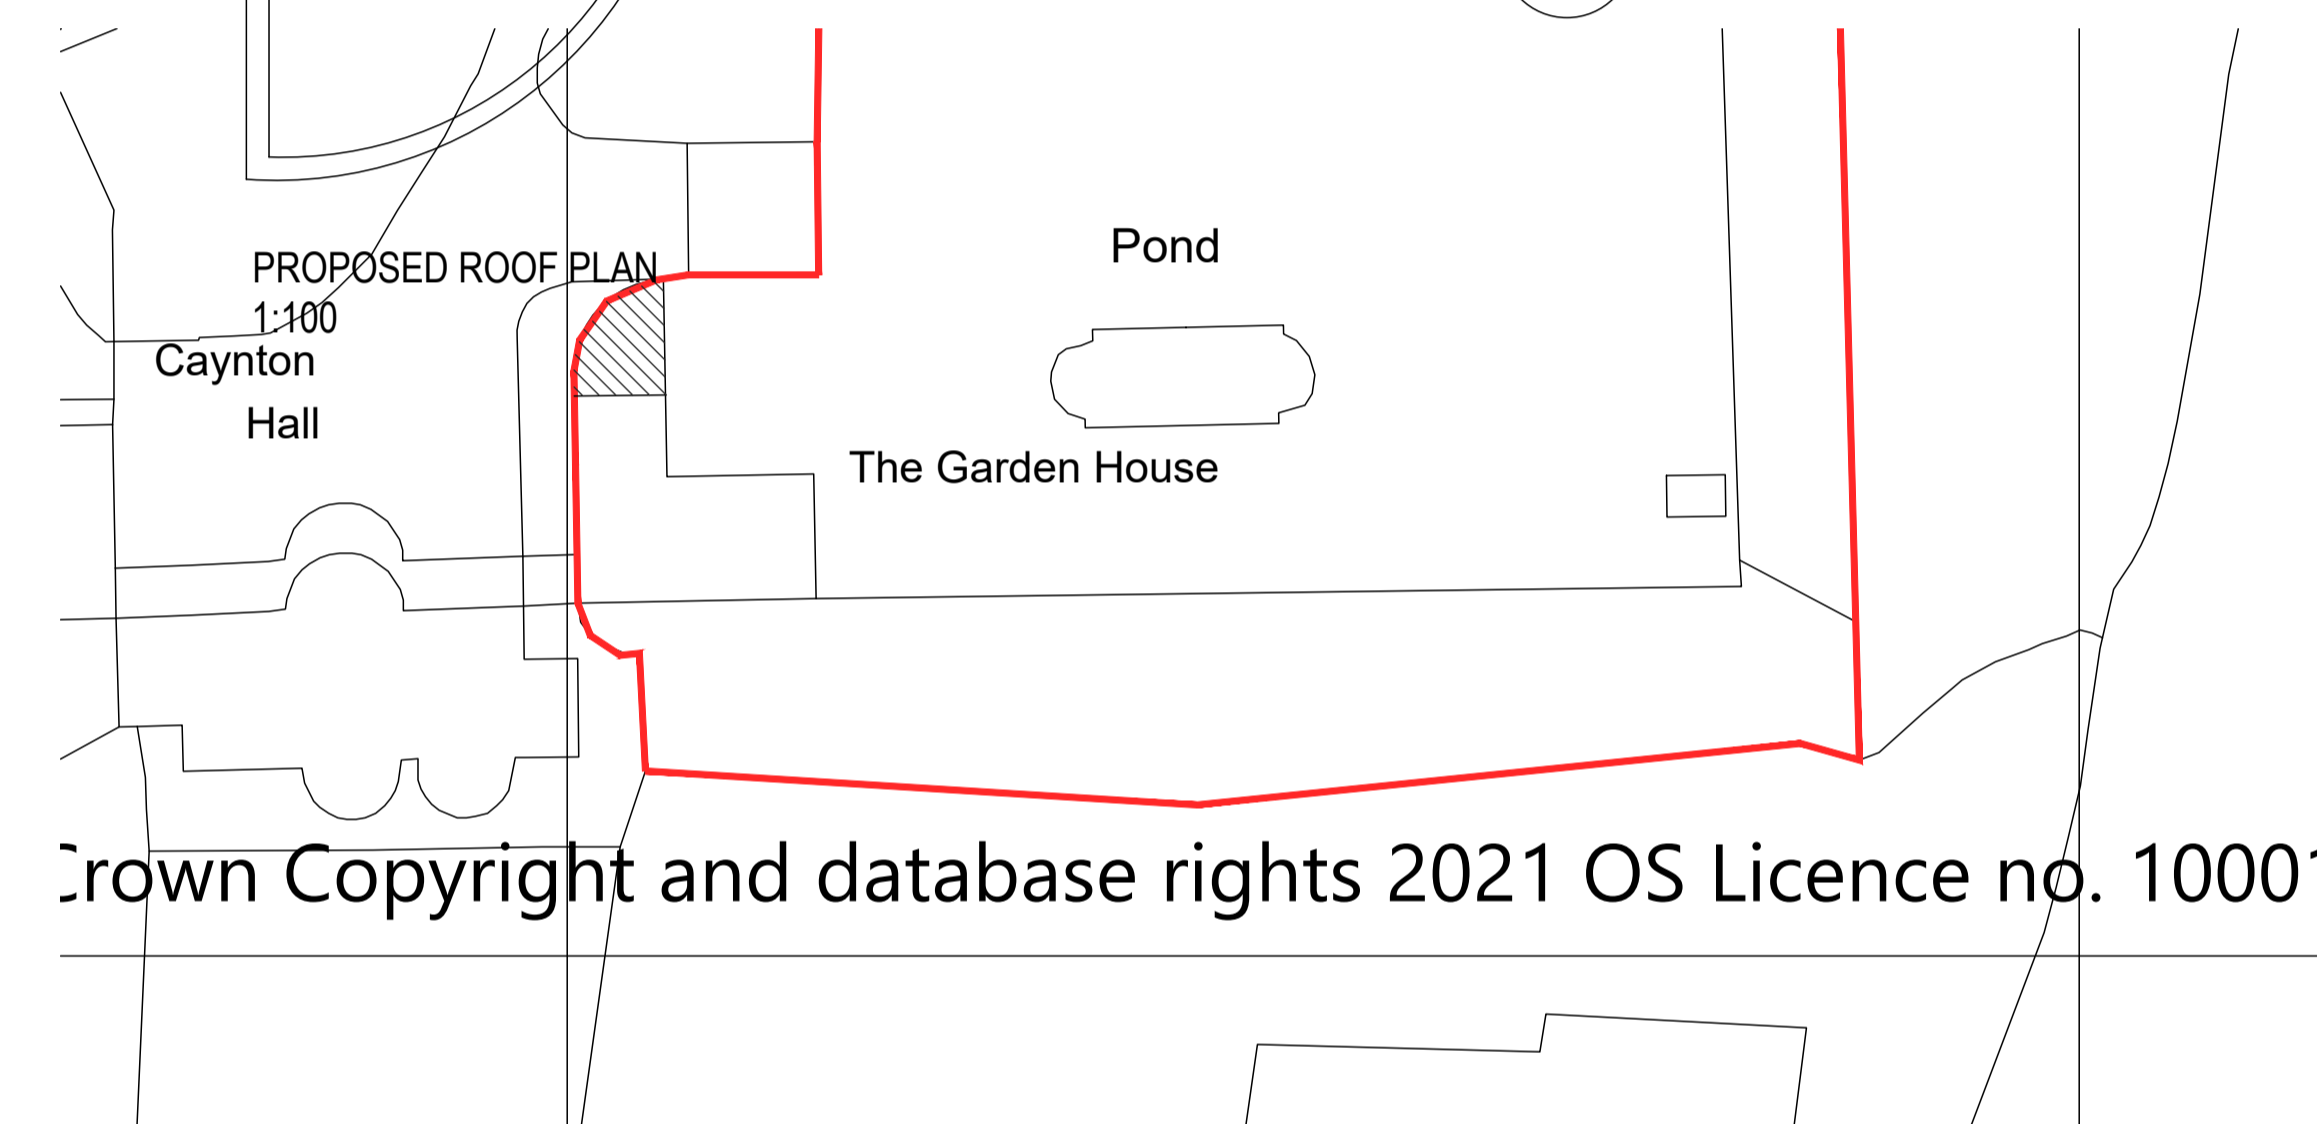

©Crown Copyright and database rights 2021 OS Licence no. 100019980

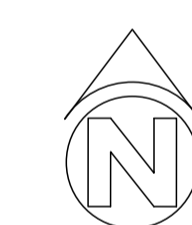


BLOCK PLAN 1:500



FRONT EXISTING ELEVATIONS 1:100



SIDE

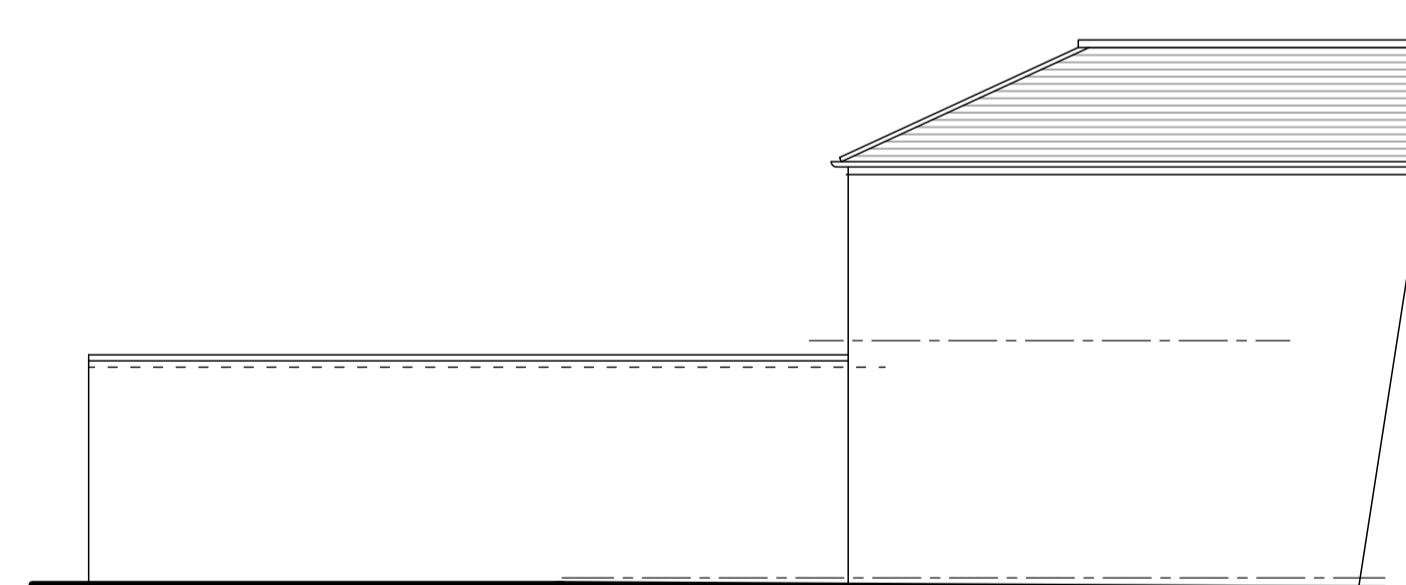


SIDE



FRONT PROPOSED ELEVATIONS 1:100



SIDE

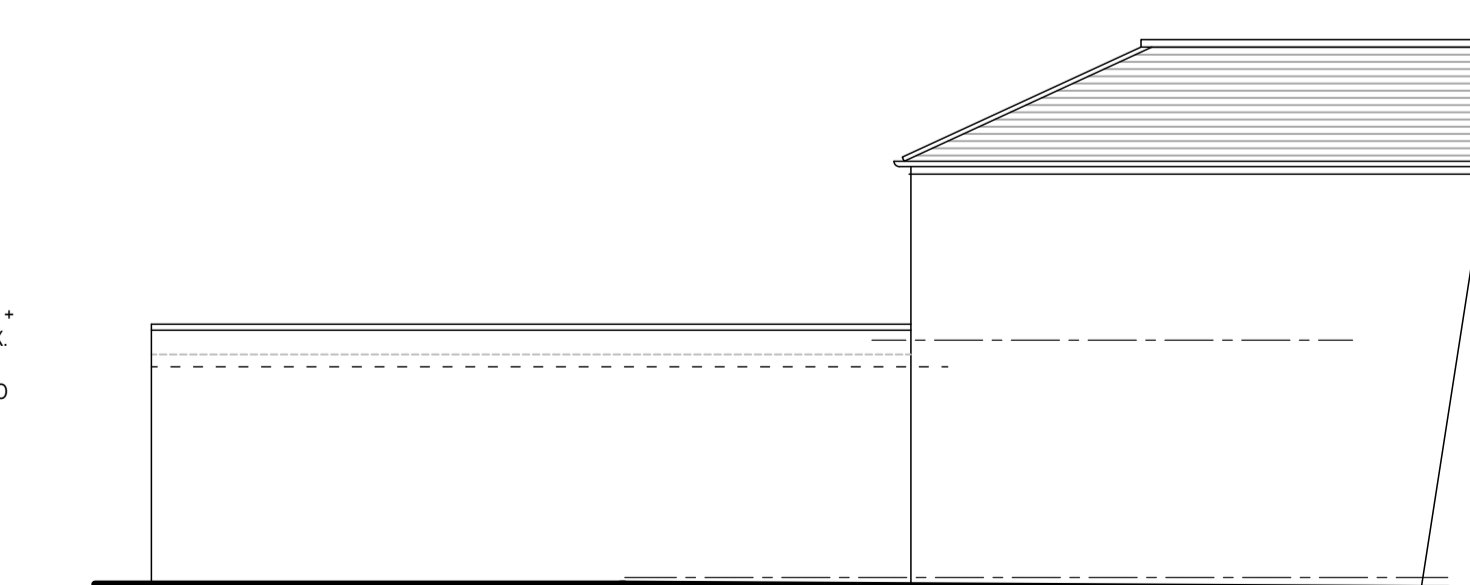

SIDE

Rev A July 2021 - location map licence
revisions



07884 187 224
6 Oaks Drive, Four Oaks, Sutton Coldfield, B75 5AP

client: Mr A O'NEIL
project: The Garden House
Caynton, Shifnal
drawing: Planning Application
date: June 2021

scale: 1:100 @ A1 drwg No: 02 Rev A

all dimensions and levels to be checked on site by the contractor. this drawing remains the copyright of the Architect and may not be reproduced or copied without written permission