


Ground Floor Plan



First Floor Plan

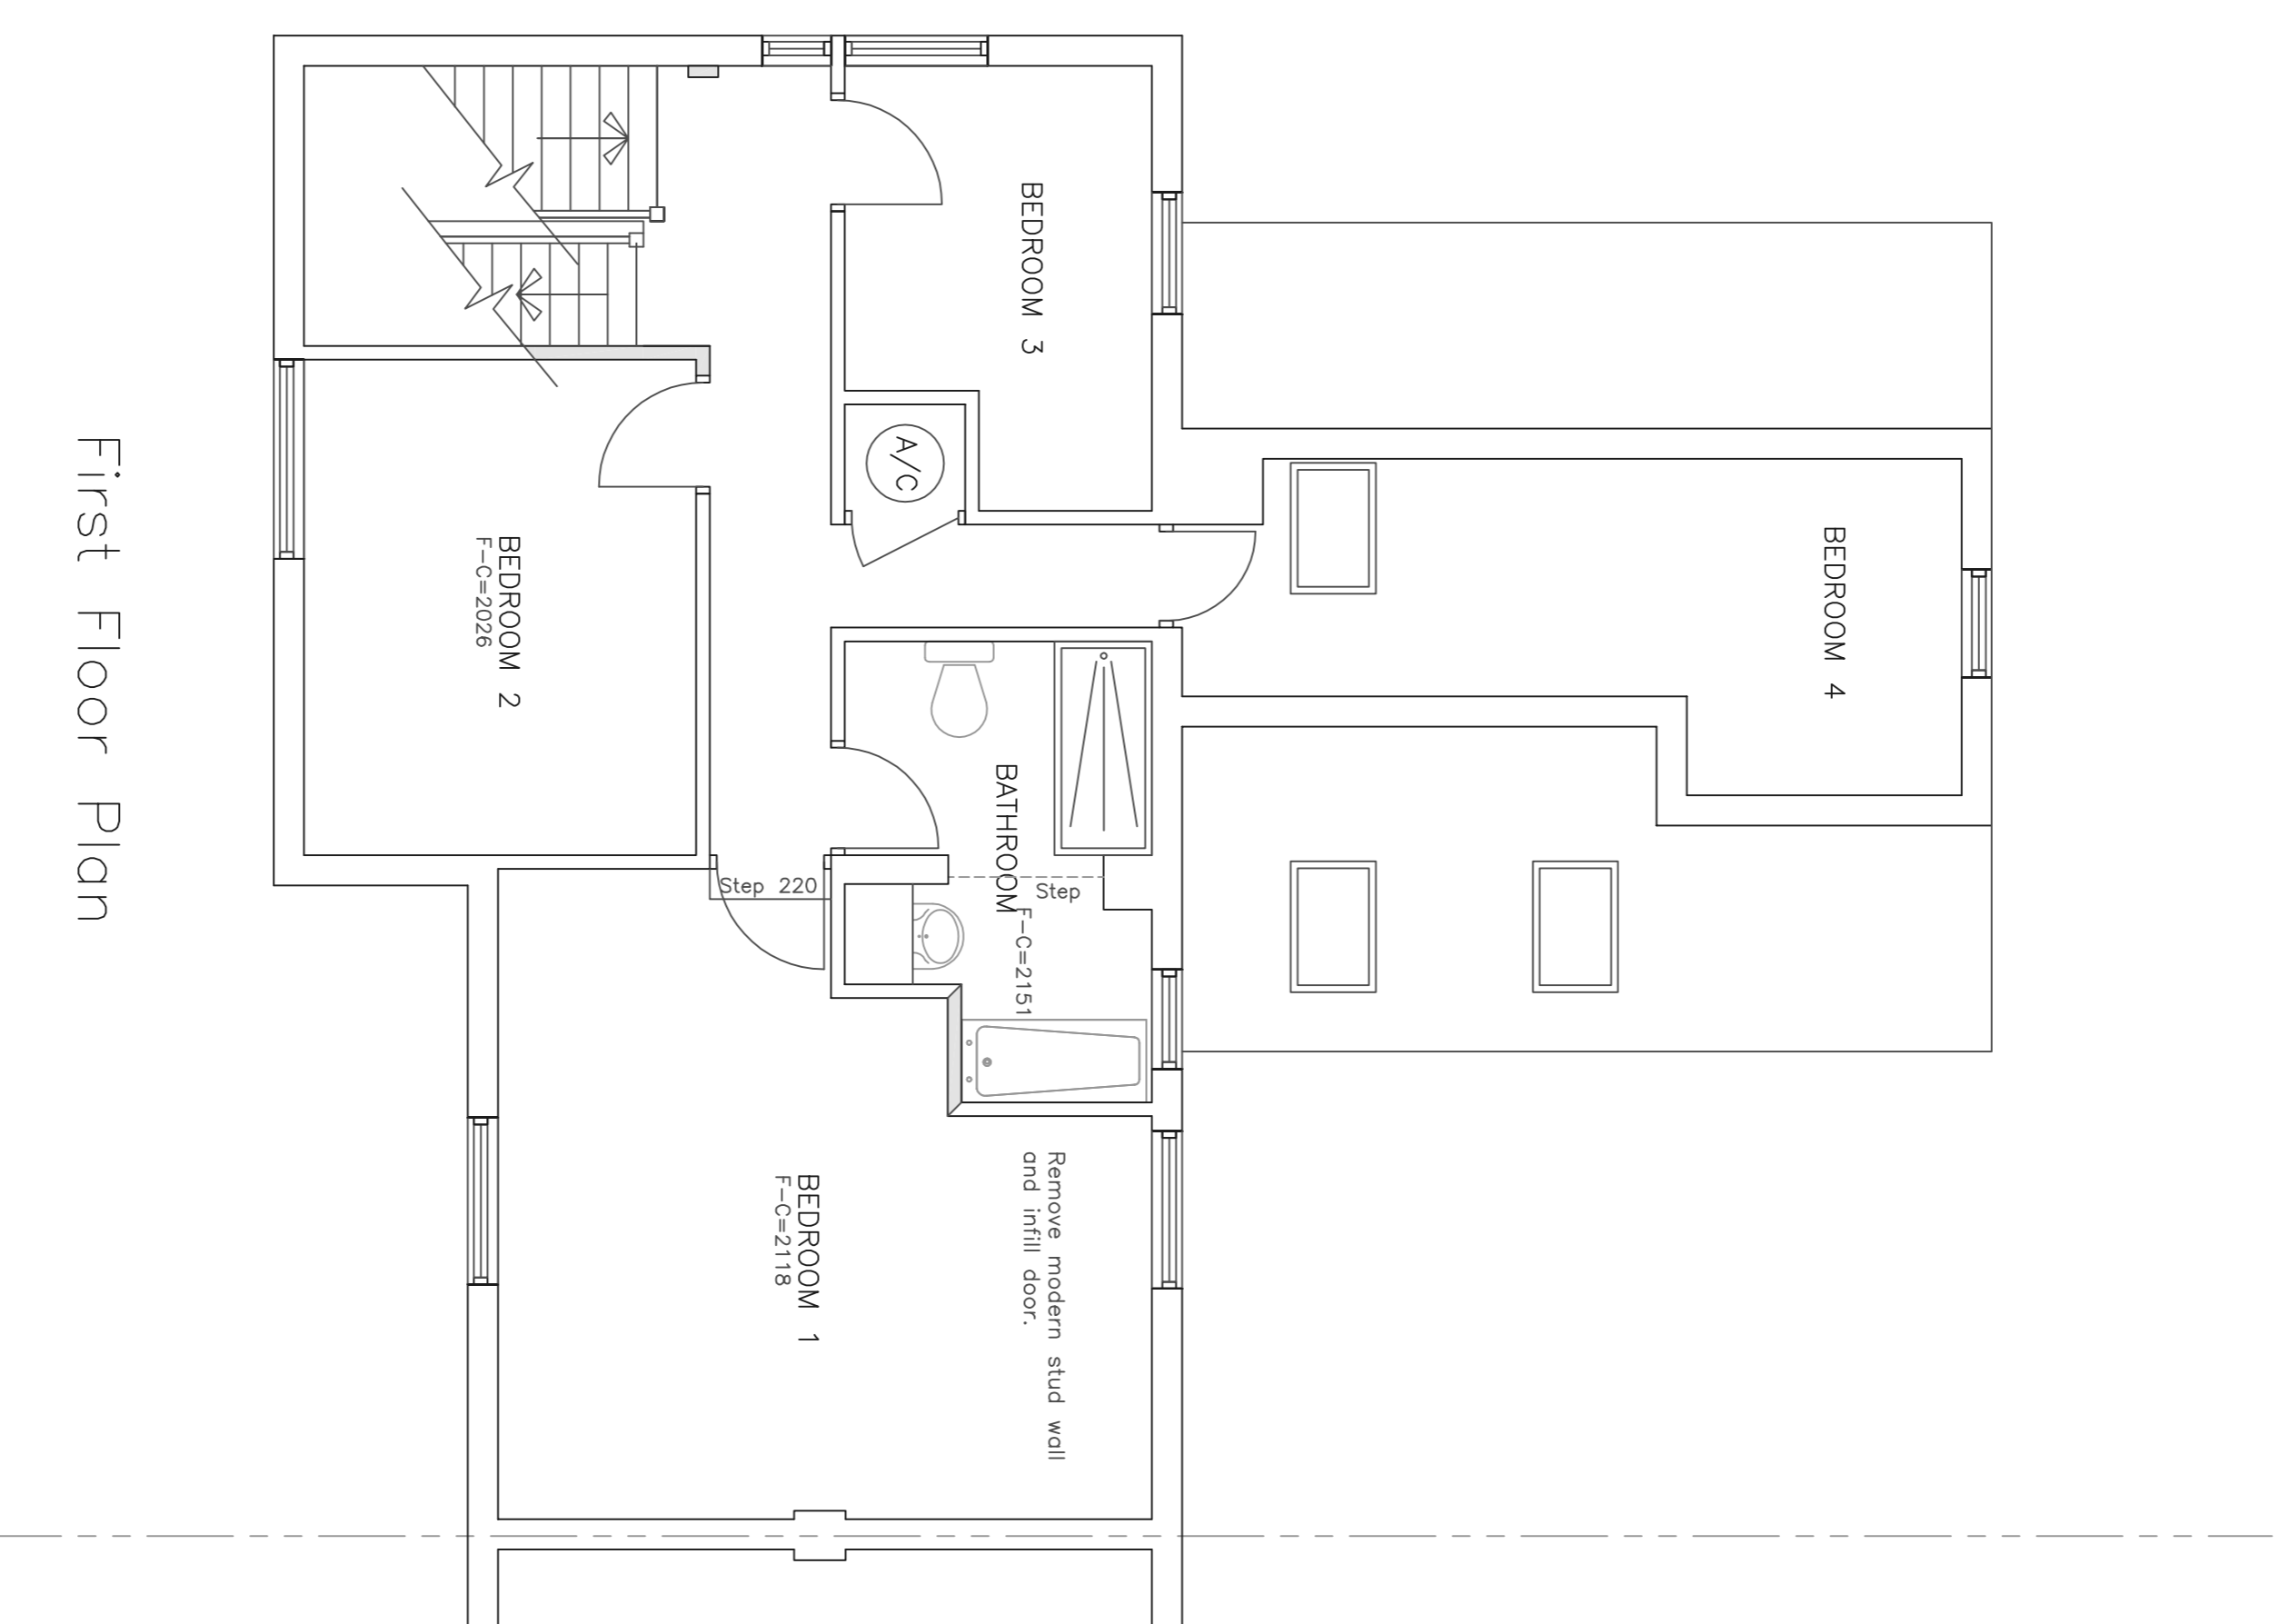

rev	description	date	by	checked
	<b>Parker Associates Limited</b> THE BEECHES CHURCH RD FINGRINGHOE COLCHESTER ESSEX CO5 7BN			
client	Mr & Mrs Chubb 1 Pentlow Street Pentlow, Sudbury Essex CO10 7JJ			
project	Proposed window replacement & internal alterations 1 Pentlow Street Pentlow, Sudbury Essex CO10 7JJ			
drawing	Proposed Floor Plans			
scale	1:50	date	09/21	
drawing no.	04	rev.	-	