



EXISTING NORTH ELEVATION.

(1:100)

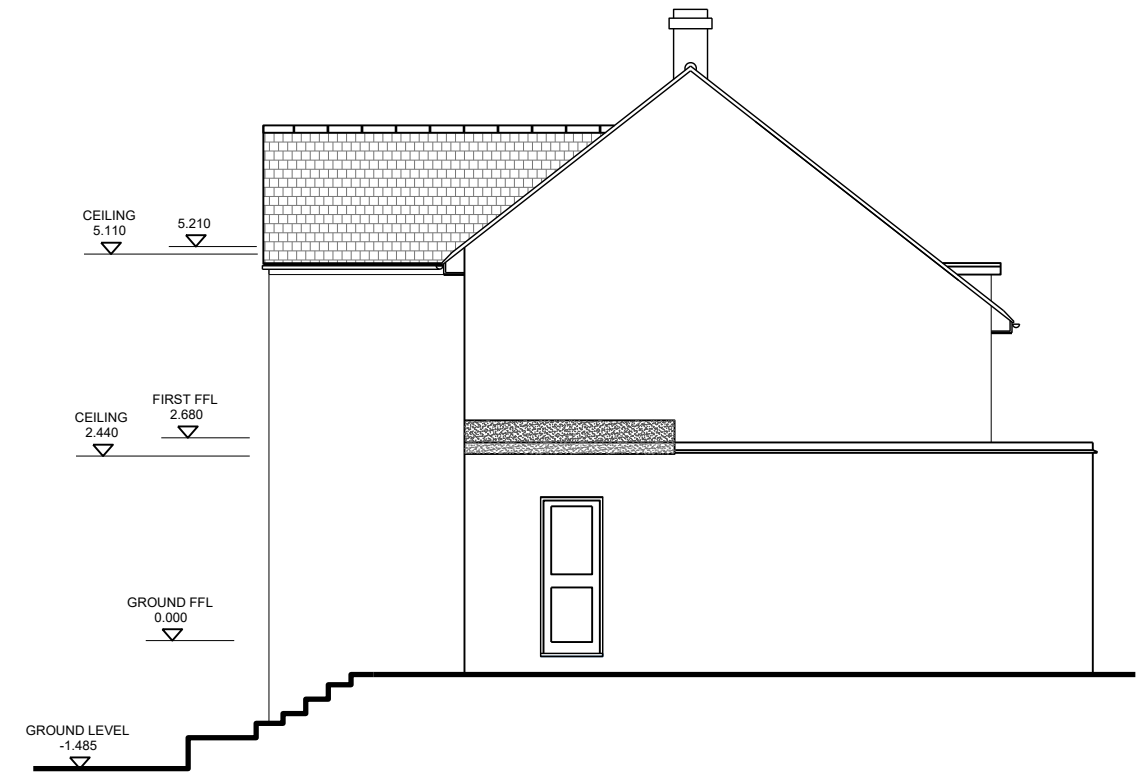


EXISTING WEST ELEVATION.

(1:100)

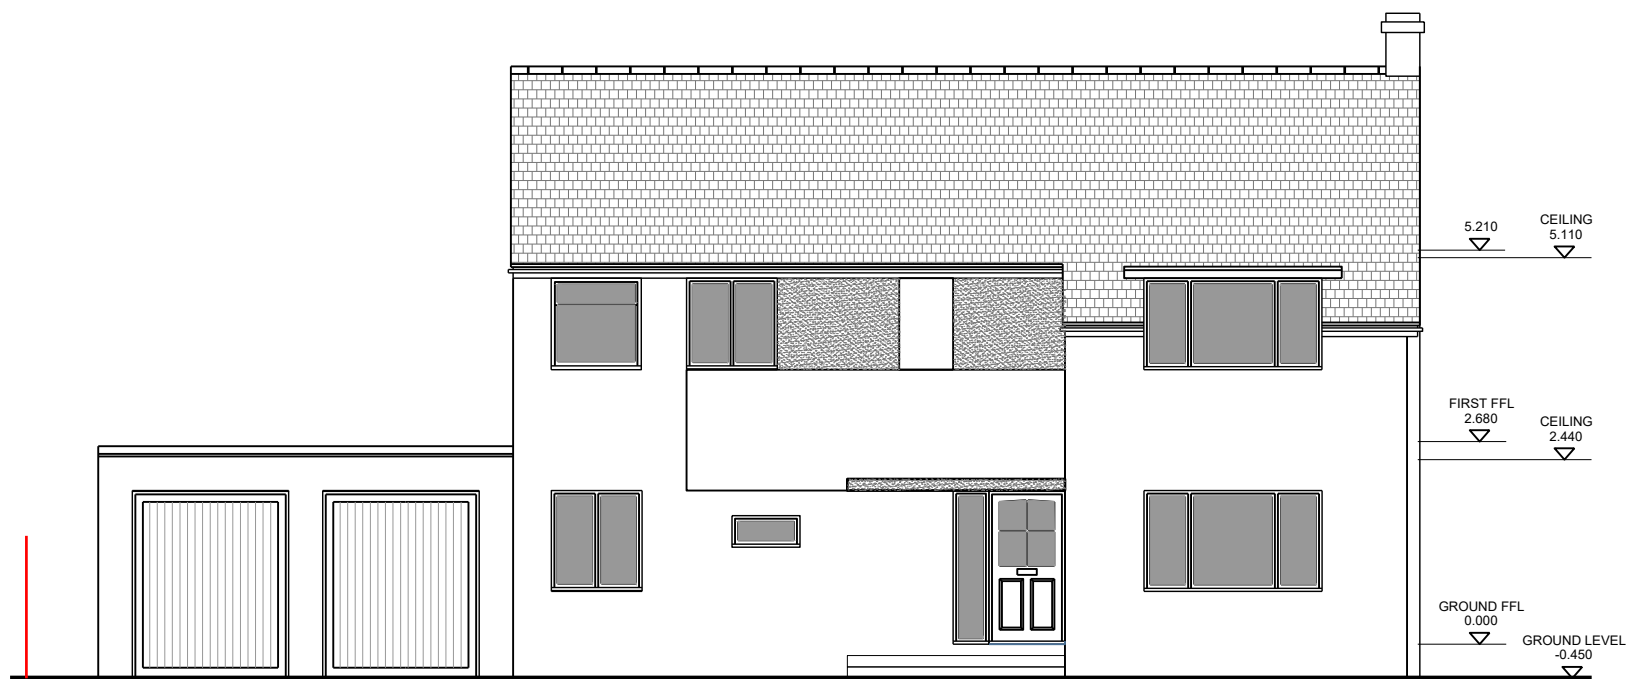

EXISTING SOUTH ELEVATION.

(1:100)

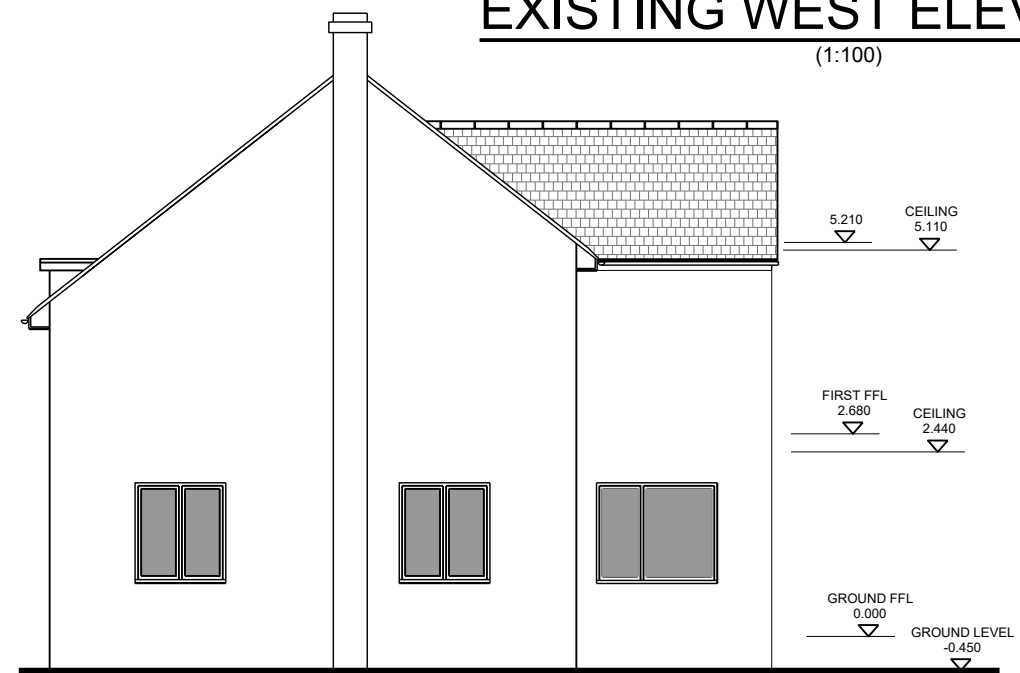

EXISTING EAST ELEVATION.

(1:100)

A.	21/06/21	Chimney added
REV.	DATE	DESCRIPTION
CLIENT:		
Mr. & Mrs. Blackmur		
Little Abbots, Forest Close, East		
Horsley, Surrey, KT24 5BU.		
Architectural Services		
t : 01428 879450 / 01243 767440 w: architectural.uk.com		
DRAWING:		
Existing Elevations		
DRG NO.	DATE:	SCALE:
11/054-008	06/04/21	A3: 1:100

NOTES
 1) All new and existing building work dimensions are critical to the construction process. 2) Cill and window heights indicated are taken internally and should be checked on site 3) This drawing is subject to copyright of Architectural Services. Reproduction only with written authority. 4) Drawing dimensions and scales to be checked prior to commencement of work. 5) All structural work where mentioned on this drawing is subject to a qualified structural and civil engineer calculations before building work commences. 6) These plans may be subject to Planning and/or Building Regulation approval, or any other statute in law before the commencement of building works. 7) All materials to match existing unless otherwise stated.