



- General Notes:**
1. This drawing is to be read in conjunction with other consultants drawings
  2. Check site conditions prior to commencement of work
  3. Discrepancies must be reported directly to the Architect
  4. Do not scale off drawing, use figured dimensions only
  5. This drawing may be issued in colour, and may be a non-standard paper size

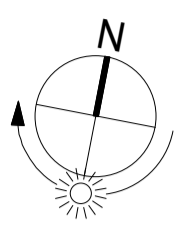

- KEY:**
- Existing Walls
  - Proposed Walls
  - Demolitions

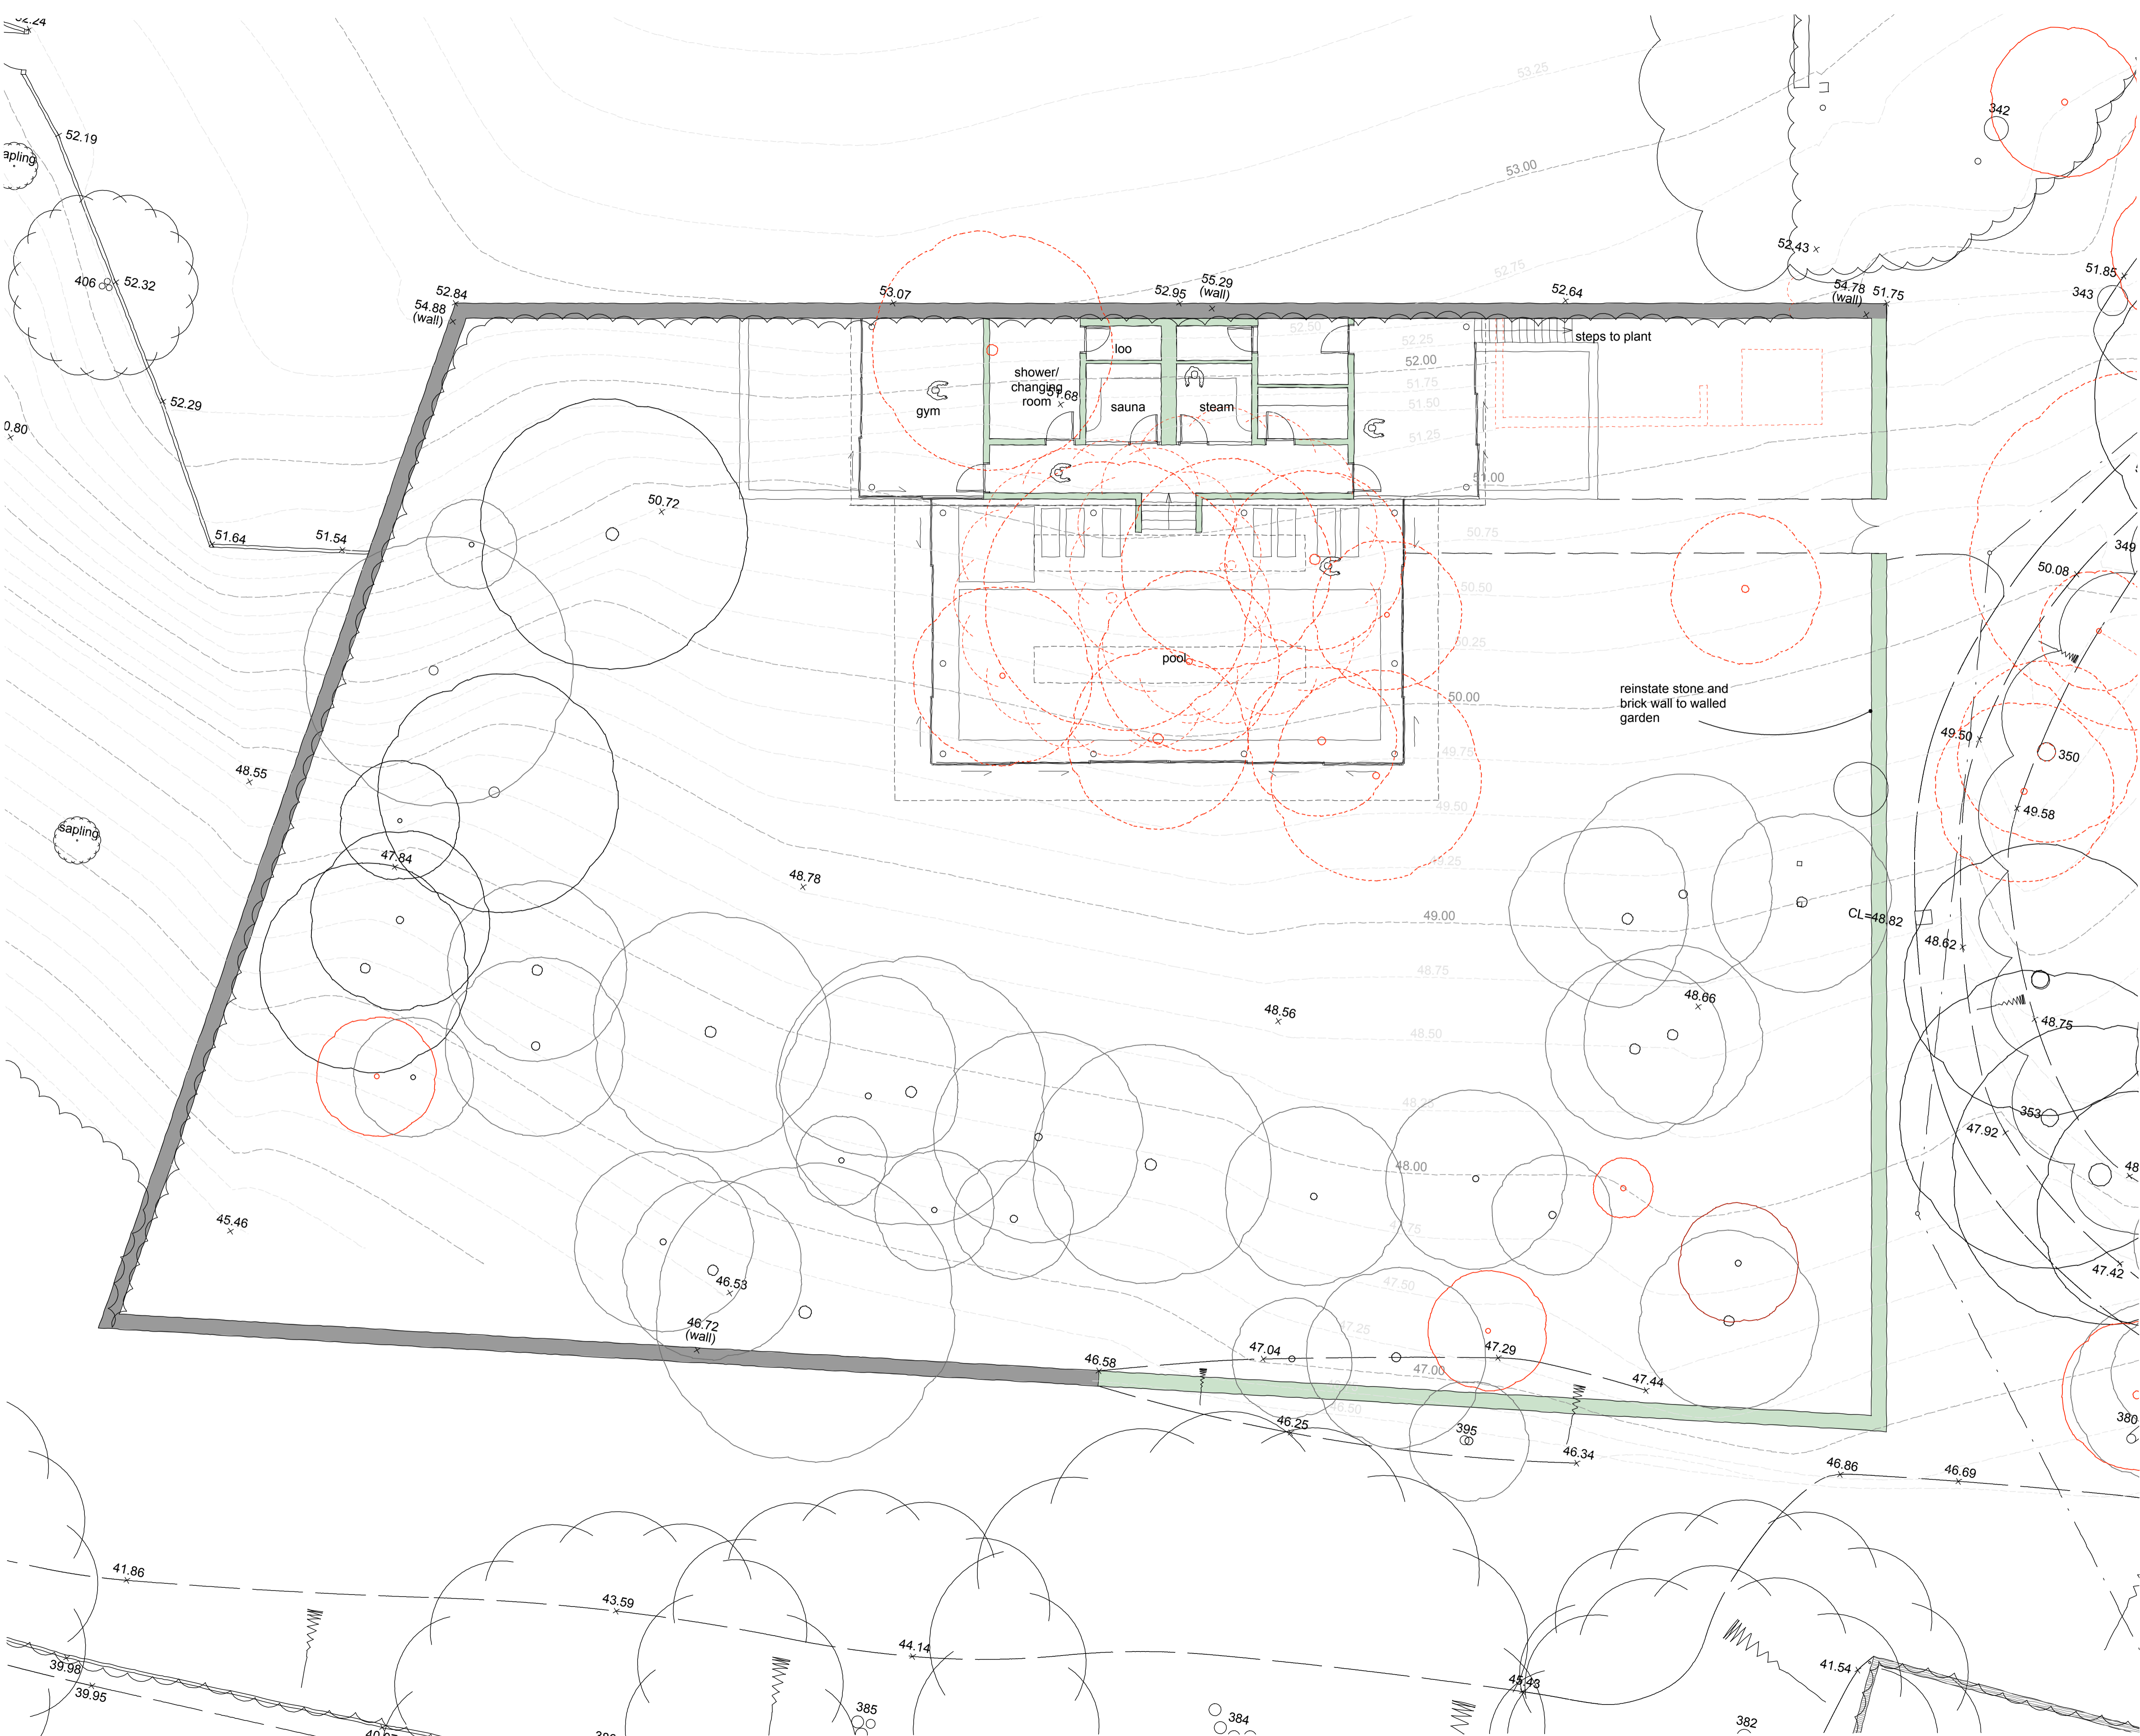

Rev	Date	Notes	Drawn
A	19.12.19	Issued for pre-application advice	NQ

Scale 1 : 100 @ A1

QA Serial Number 52387

**YIANGOU**  
YIANGOU ARCHITECTS

Over House, 3 Dyer Street  
Chichester, Sussex, PO19 2PP  
+ 01243 888150  
e architecture@yangou.com  
www.yangou.com

Project Address	Holly Bank Wootton Oxon OX20 1AE
Project Description	Proposed extension, alterations, new outbuilding and pool building
Drawing Title	Planning Drawing - Proposed pool building floor plan
Drawing No.	2349-115