



SOUTH WEST ELEVATION

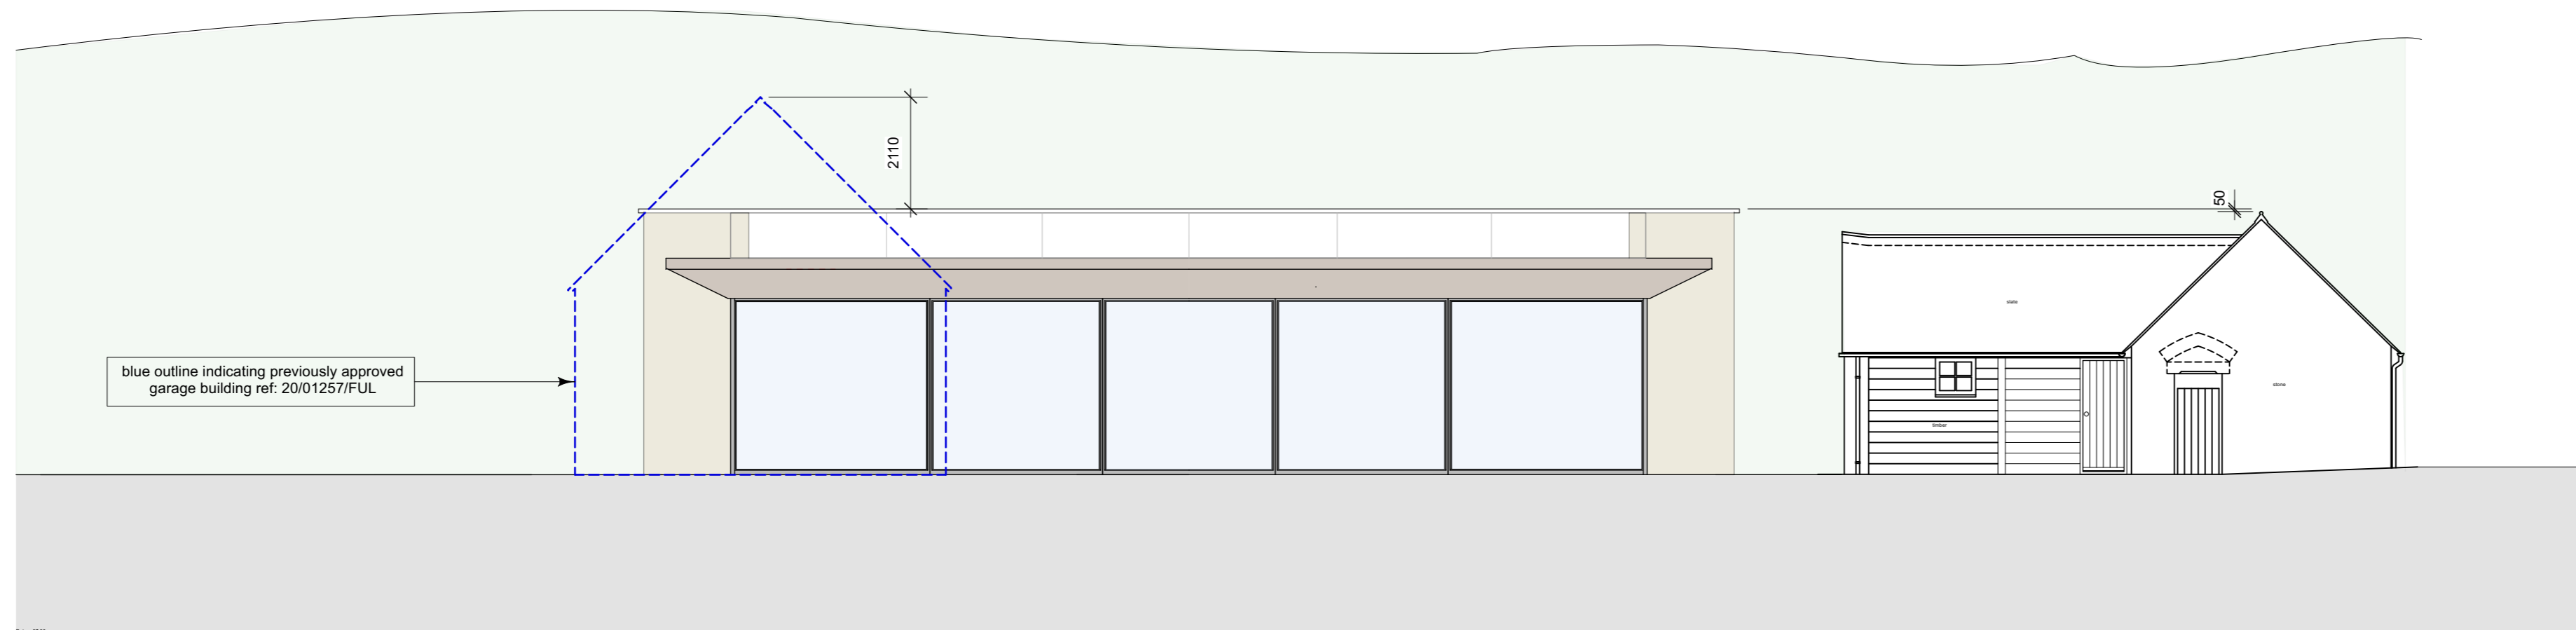

SOUTH EAST ELEVATION

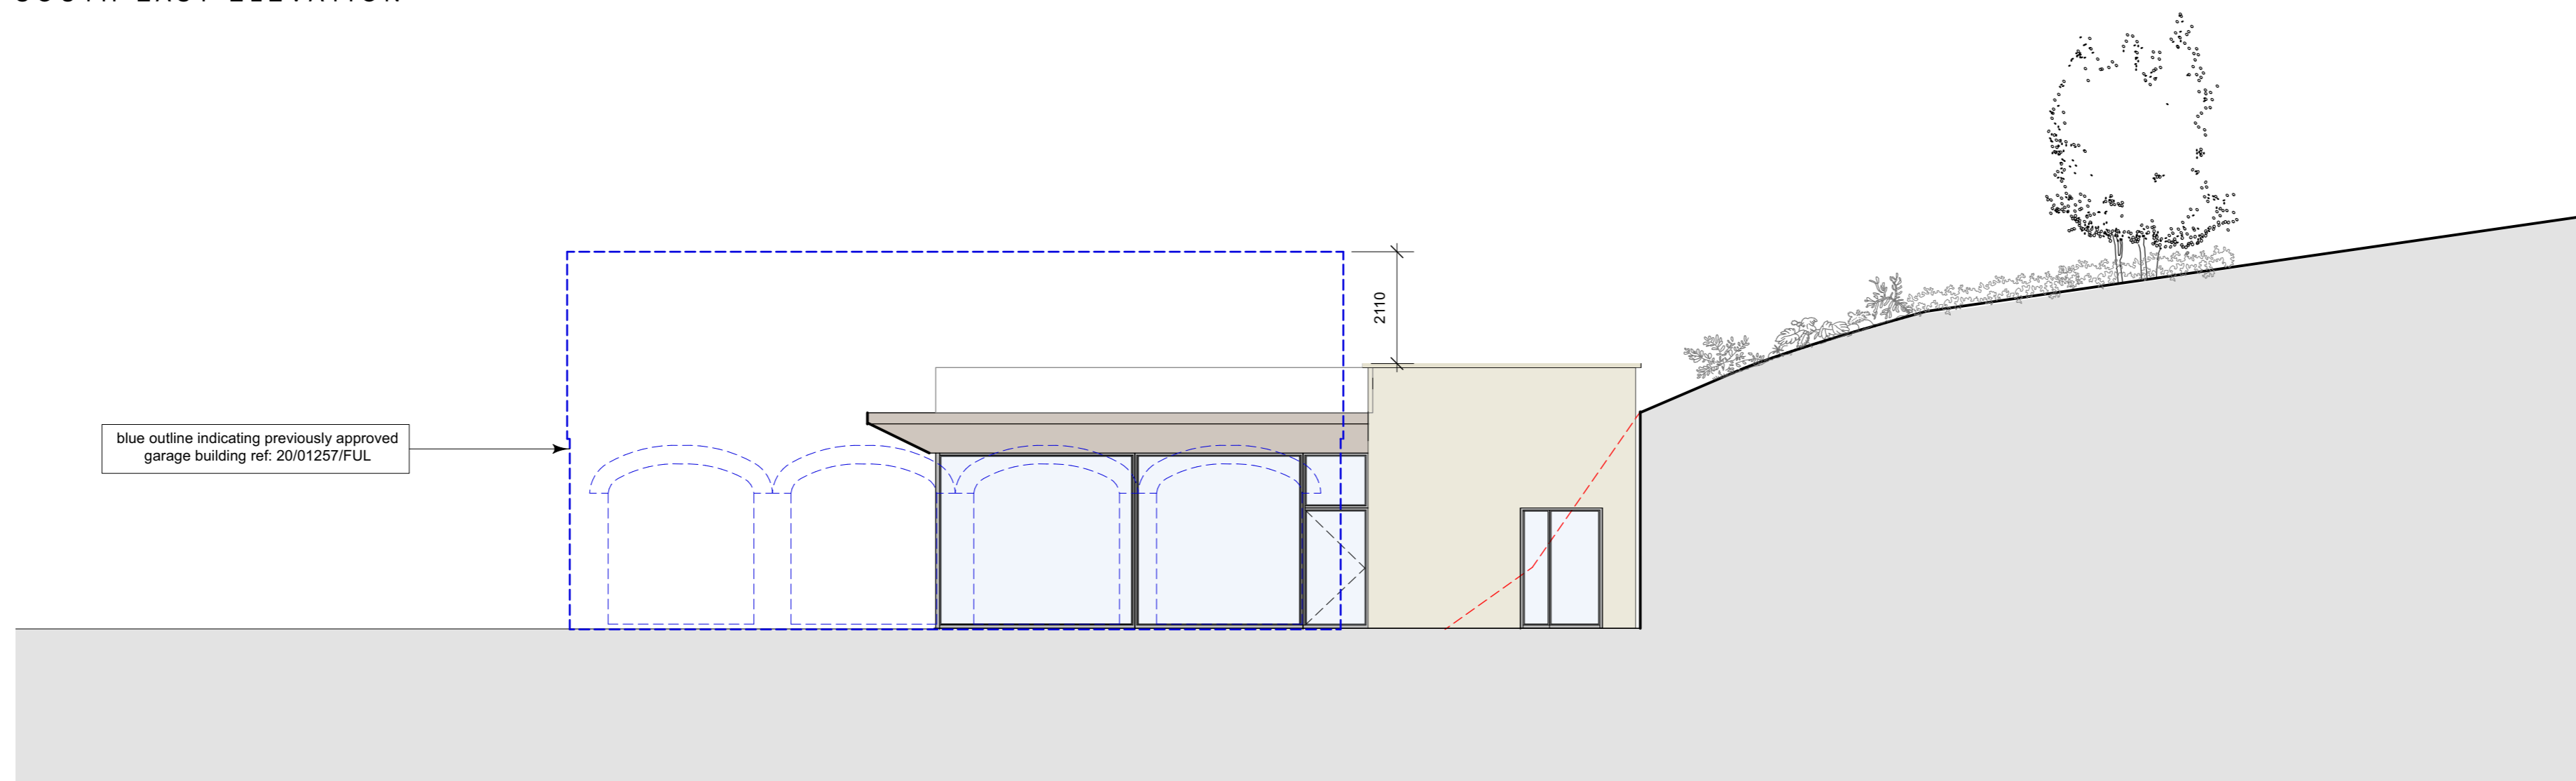

NORTH EAST ELEVATION  
(pool building only)

**General Notes:**

1. This drawing is to be read in conjunction with other consultants drawings.
2. Check site conditions prior to commencement of work.
3. Discrepancies must be reported directly to the Architect.
4. Do not scale off drawing, use figured dimensions only, unless for planning purposes.
5. This drawing may be issued in colour, and may be a non-standard paper size.

**Proposed extension external materials**

Walls : rendered masonry with pre-finished metal panels (e.g pre-patinated copper) to canopy

Roof : planted green roof with flat glazed rooflight

Windows/glazing : slim metal/powdercoated aluminium glazing units

Rainwater goods : pre-finished metal gutter and downpipes

Rev	Date	Notes	Drawn
A	30/06/21	Issued for Planning & Listed Building Consent	NG

Scale 1 : 100 @ A1

QA Serial Number 63434

**YIANGOU**

Yiangou Architects, Dyer House, 3 Dyer Street, Cirencester, Gloucestershire, GL7 2PP  
 1 01295 880150 e architecture@yiangou.com w www.yiangou.com

Project Address	Holly Bank Wootton Oxon OX20 1AE
Project Description	Proposed Pool Building
Drawing Title	Proposed Elevations sheet 1 of 2
Drawing No.	<b>2349-2103</b>
Rev.	<b>A</b>