
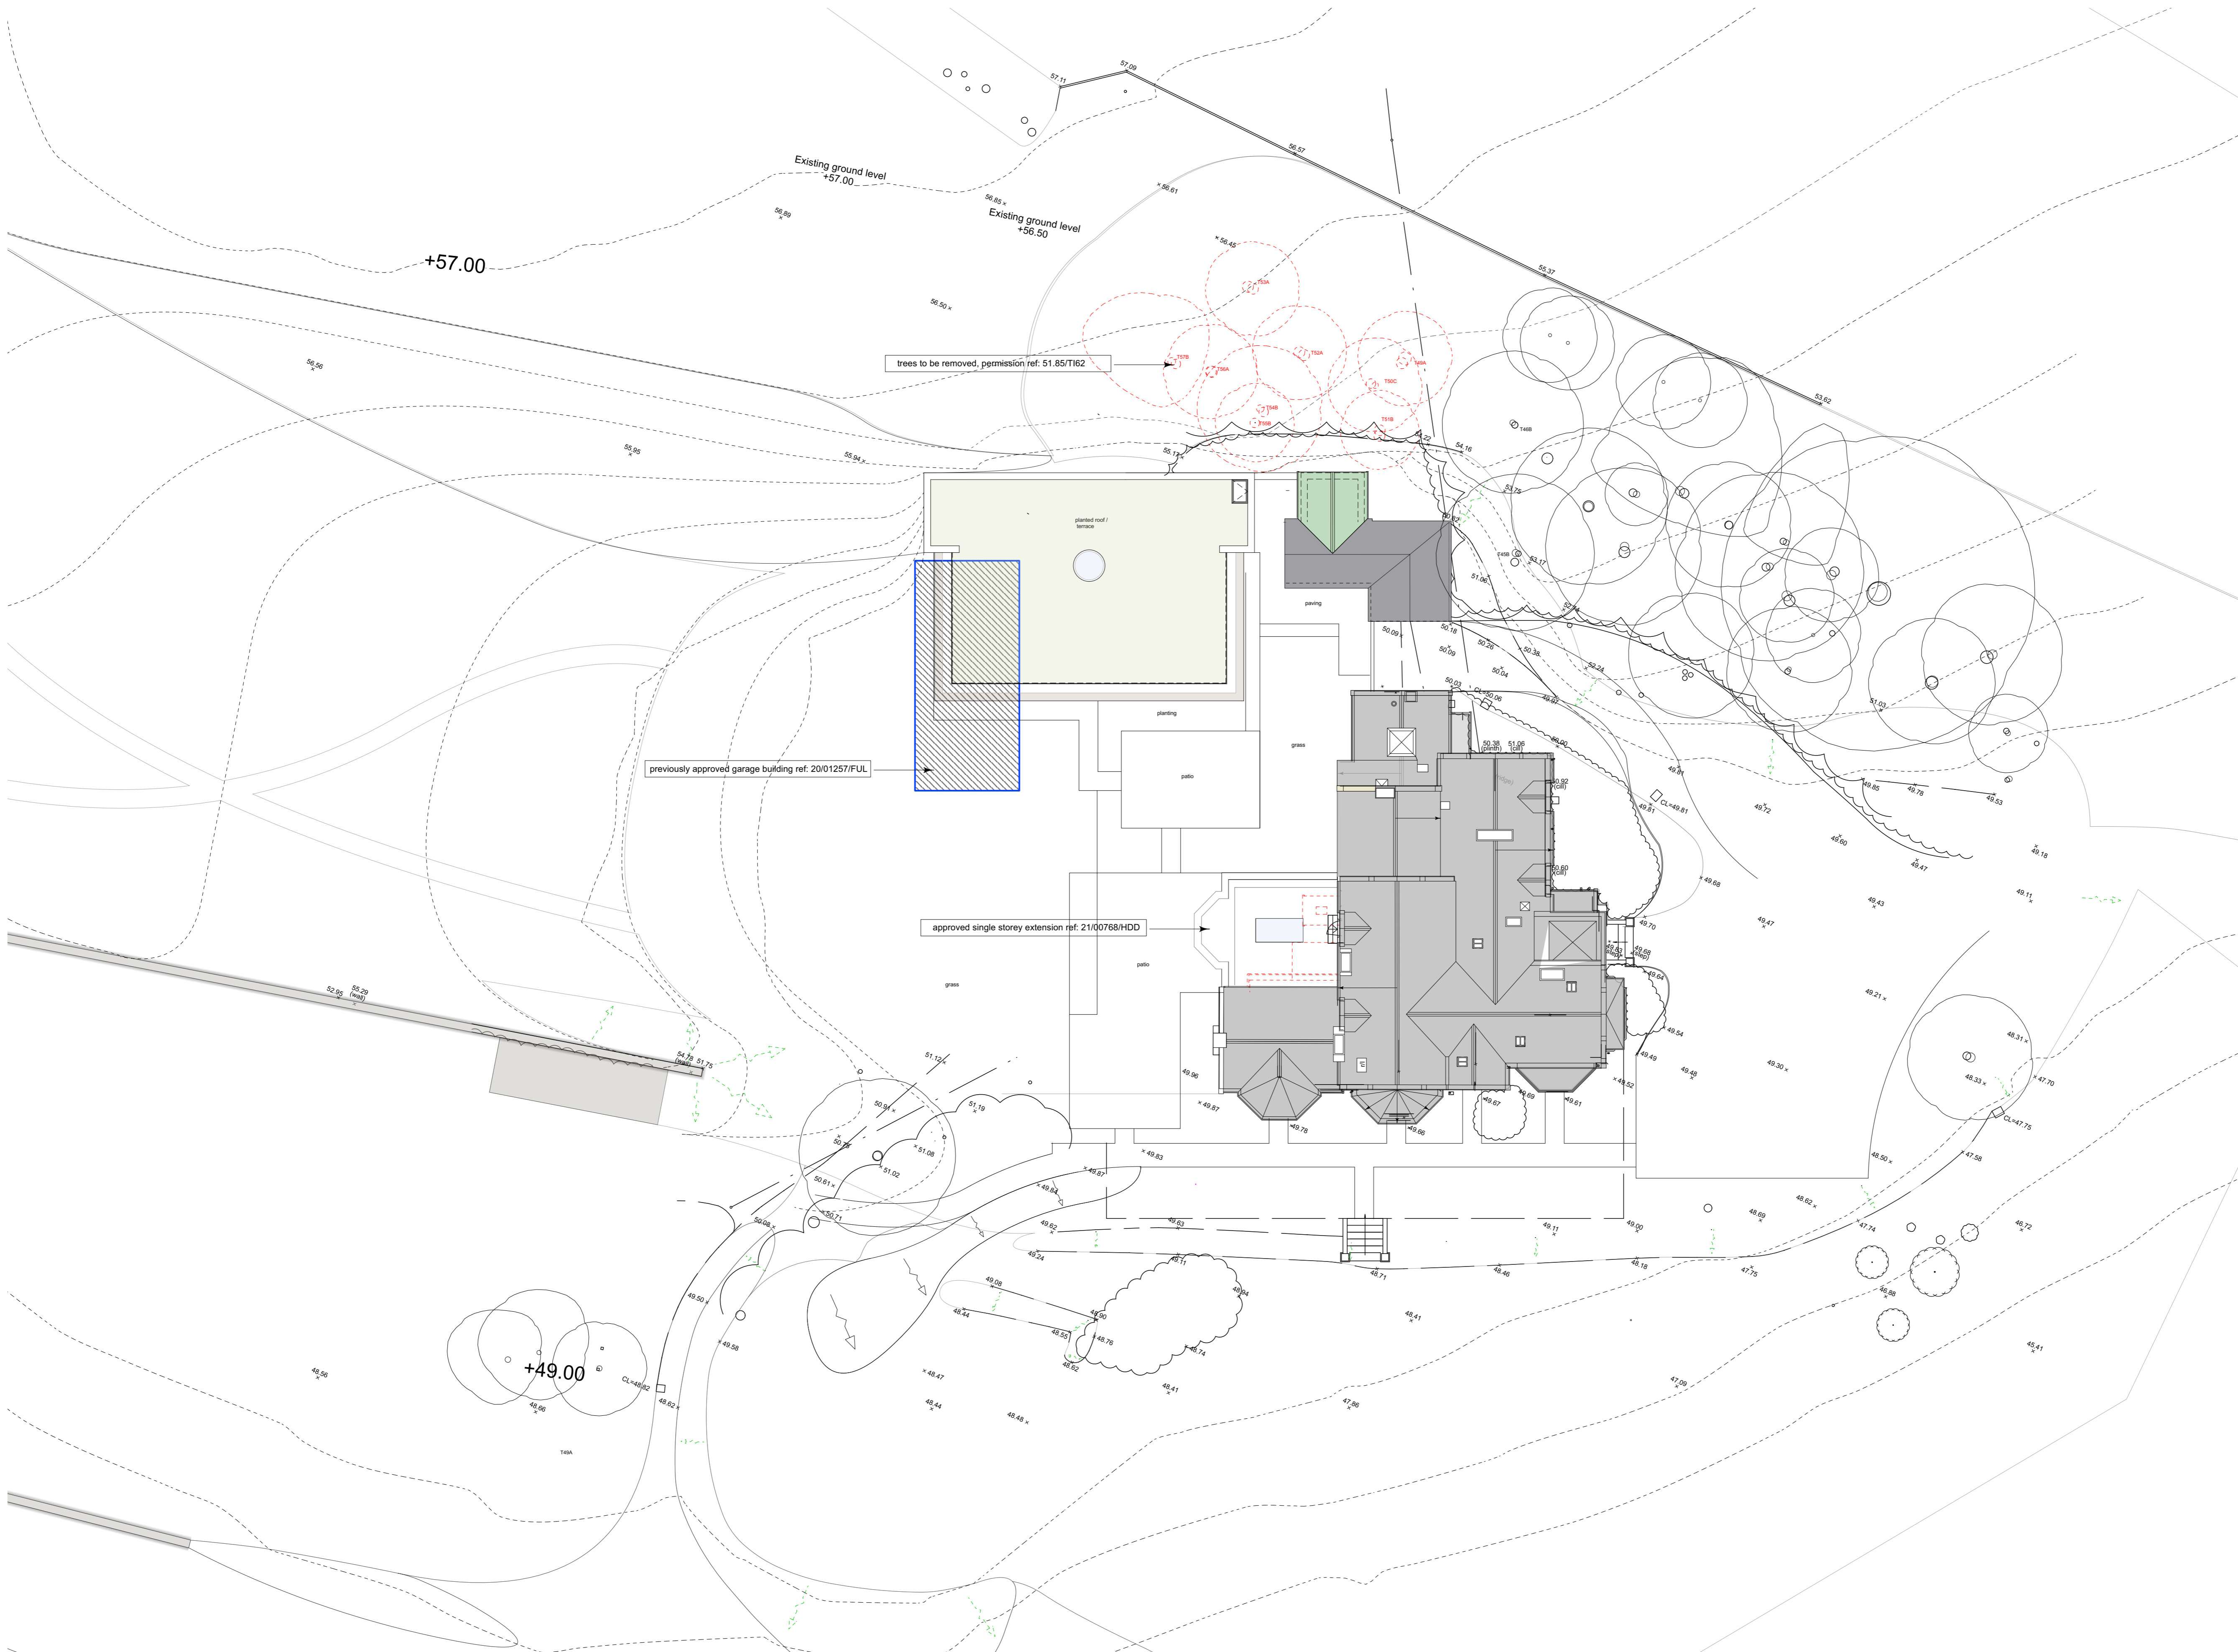


**General Notes:**

1. This drawing is to be read in conjunction with other consultants drawings.
2. Check site conditions prior to commencement of work.
3. Discrepancies must be reported directly to the Architect.
4. Do not scale off drawing, use figured dimensions only, unless for planning purposes.
5. This drawing may be issued in colour, and may be a non-standard paper size.

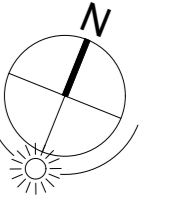

Rev	Date	Notes	Drawn
B	02/07/21	Surveyed trees removed to match permission	AJH
A	30/06/21	Issue for planning & listed building consent	NQ

Scale 1 : 200 @ A1

QA Serial Number 63459

**YIANGOU**  
 Yiangou Architects, Dyer House, 3 Dyer Street, Cirencester, Gloucestershire, GL7 2PP  
 t 01295 880150 e architecture@yiangou.com w www.yiangou.com

Project Address	Holly Bank Wootton Oxon OX20 1AE		
Project Description	Proposed Pool Building		
Drawing Title	Proposed Site Plan		
Drawing No.	2349-2200	Rev.	B