



General Notes:

1. This drawing is to be read in conjunction with other consultants drawings
2. Check site conditions prior to commencement of work
3. Discrepancies must be reported directly to the Architect
4. Do not scale off drawing, use figured dimensions only
5. This drawing may be issued in colour, and may be a non-standard paper size

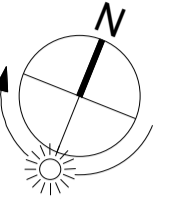


KEY:


- Existing Walls
- Pitched Roof

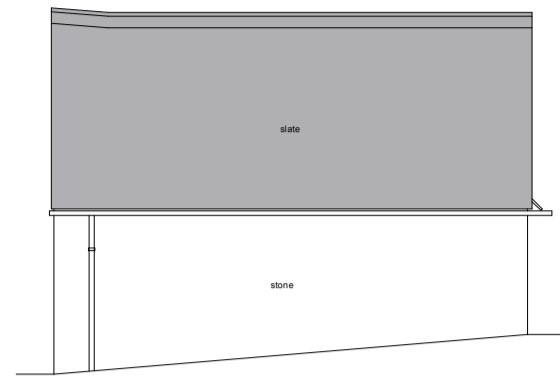


Datum 97.00m
NORTH EAST ELEVATION
SCALE 1:100

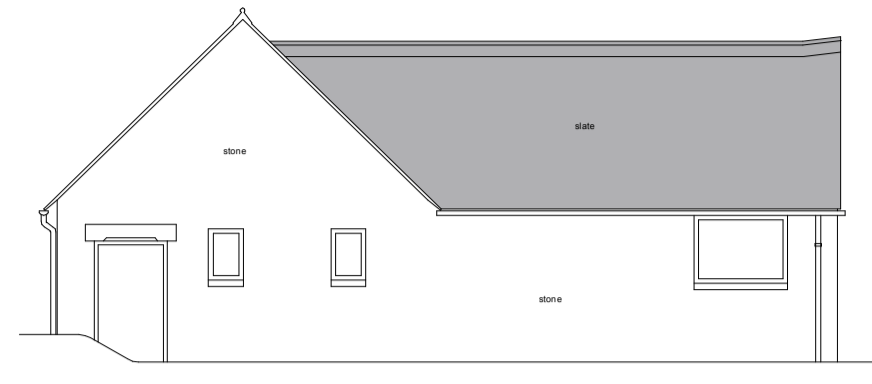

Datum 97.00m
NORTH WEST ELEVATION

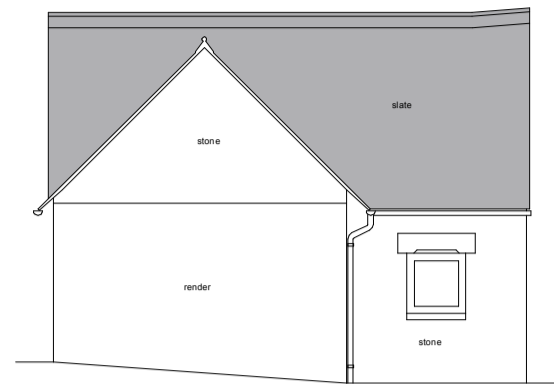


Datum 97.00m
SOUTH WEST ELEVATION

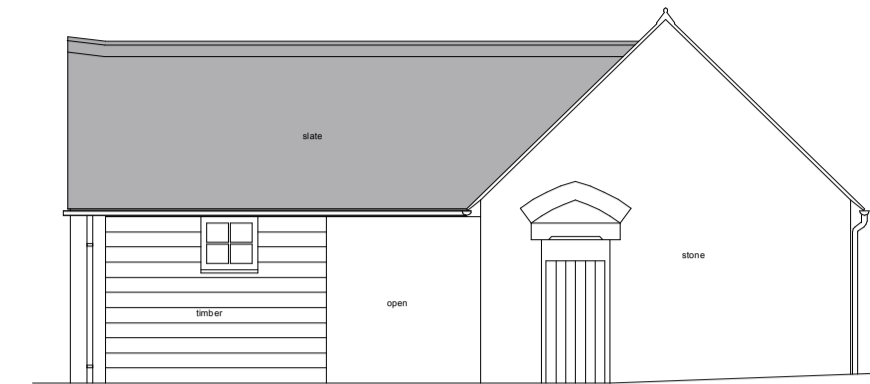


Datum 97.00m
SOUTH EAST ELEVATION



Datum 97.00m
SECTION C - C
SCALE 1:50

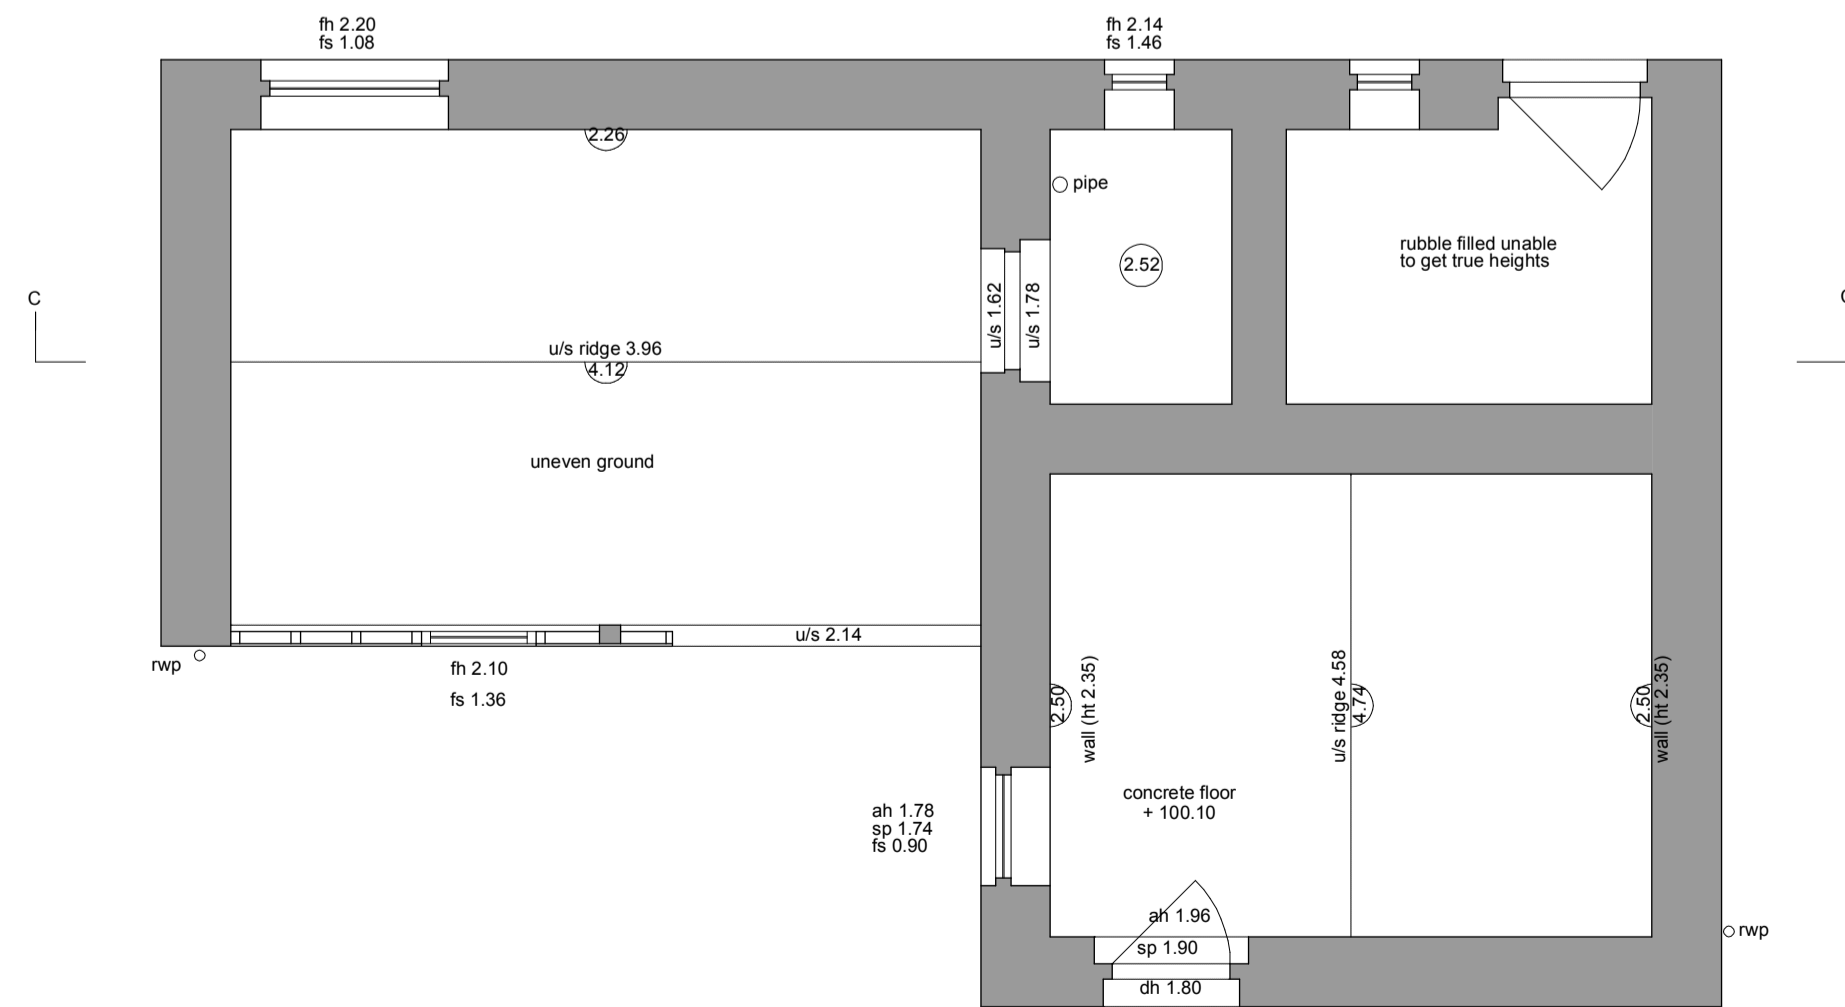

GROUND FLOOR PLAN
SCALE 1:50

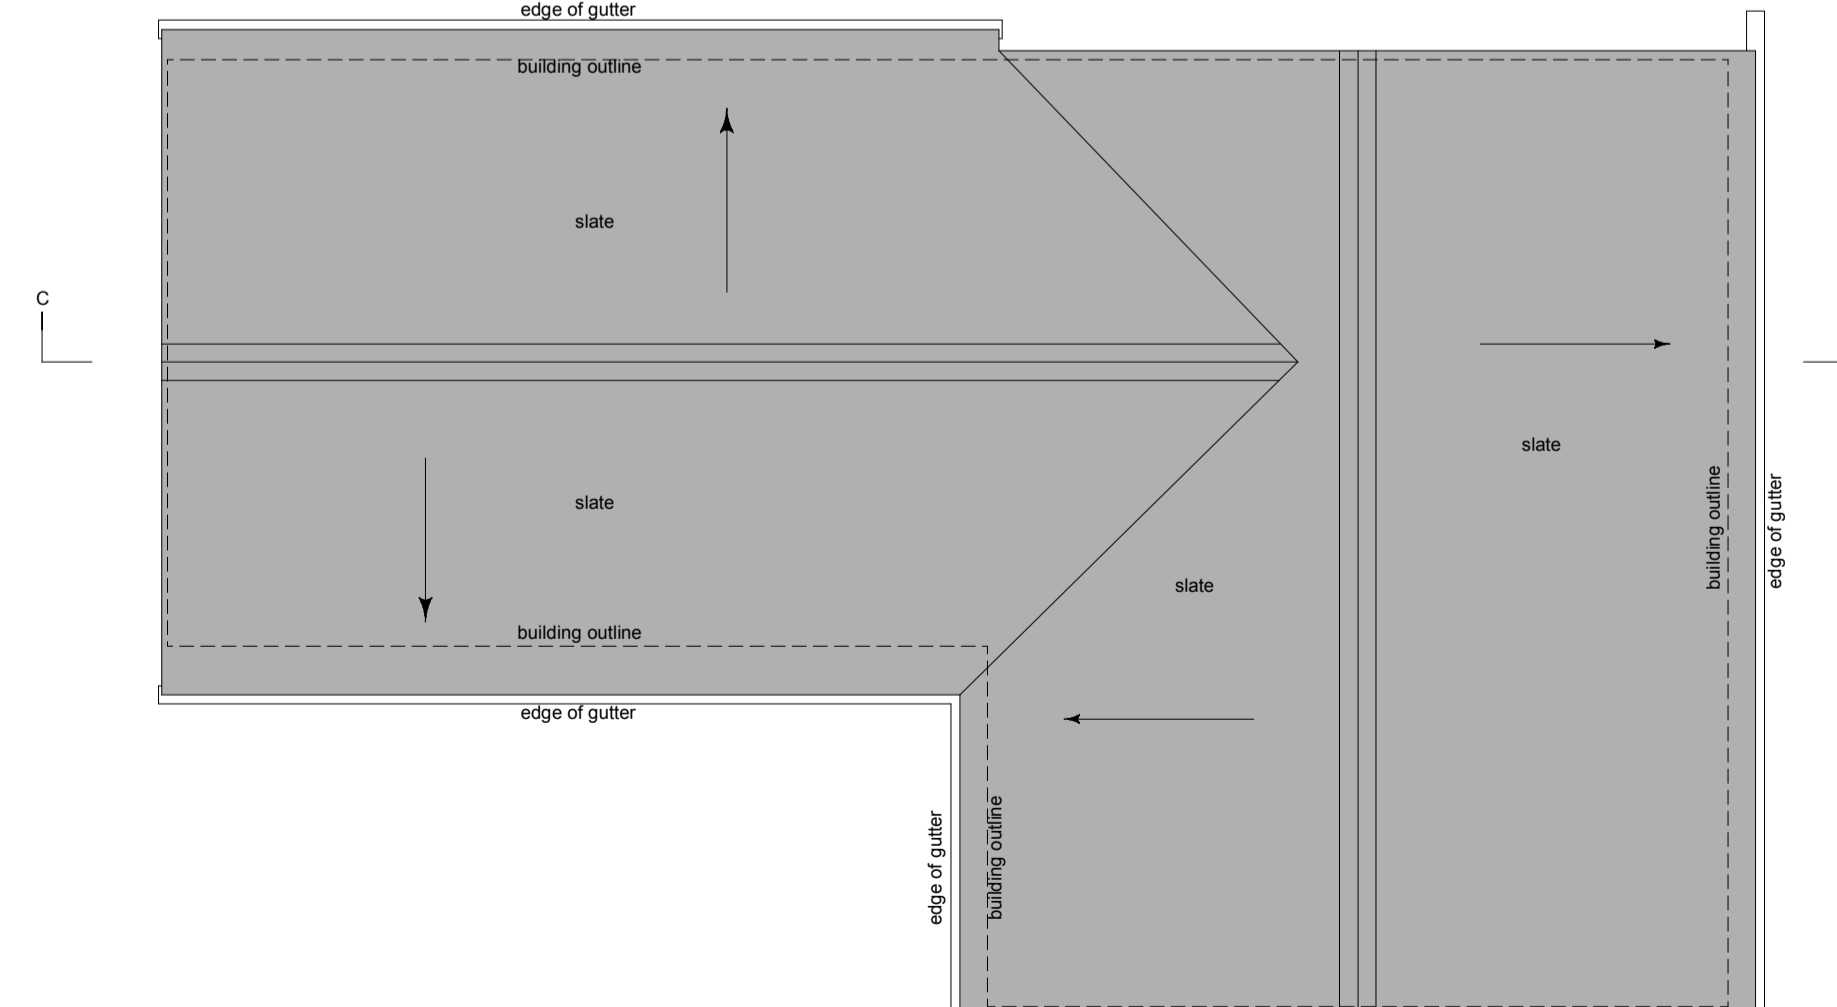

ROOF PLAN
SCALE 1:50

A 30.06.21 Issued for Planning & Listed Building Consent NQ

Rev	Date	Notes	Drawn

Scales
 1 : 50 @ A1
 1 : 100 @ A1

QA Serial Number 63431

YIANGOU

Project Address	Holly Bank, Wootton, OX20 1AE		
Project Description	Proposed Pool Building		
Drawing Title	Outbuilding - Existing Plans Elevations and Section		
Drawing No.	2349-2003	Rev.	A