
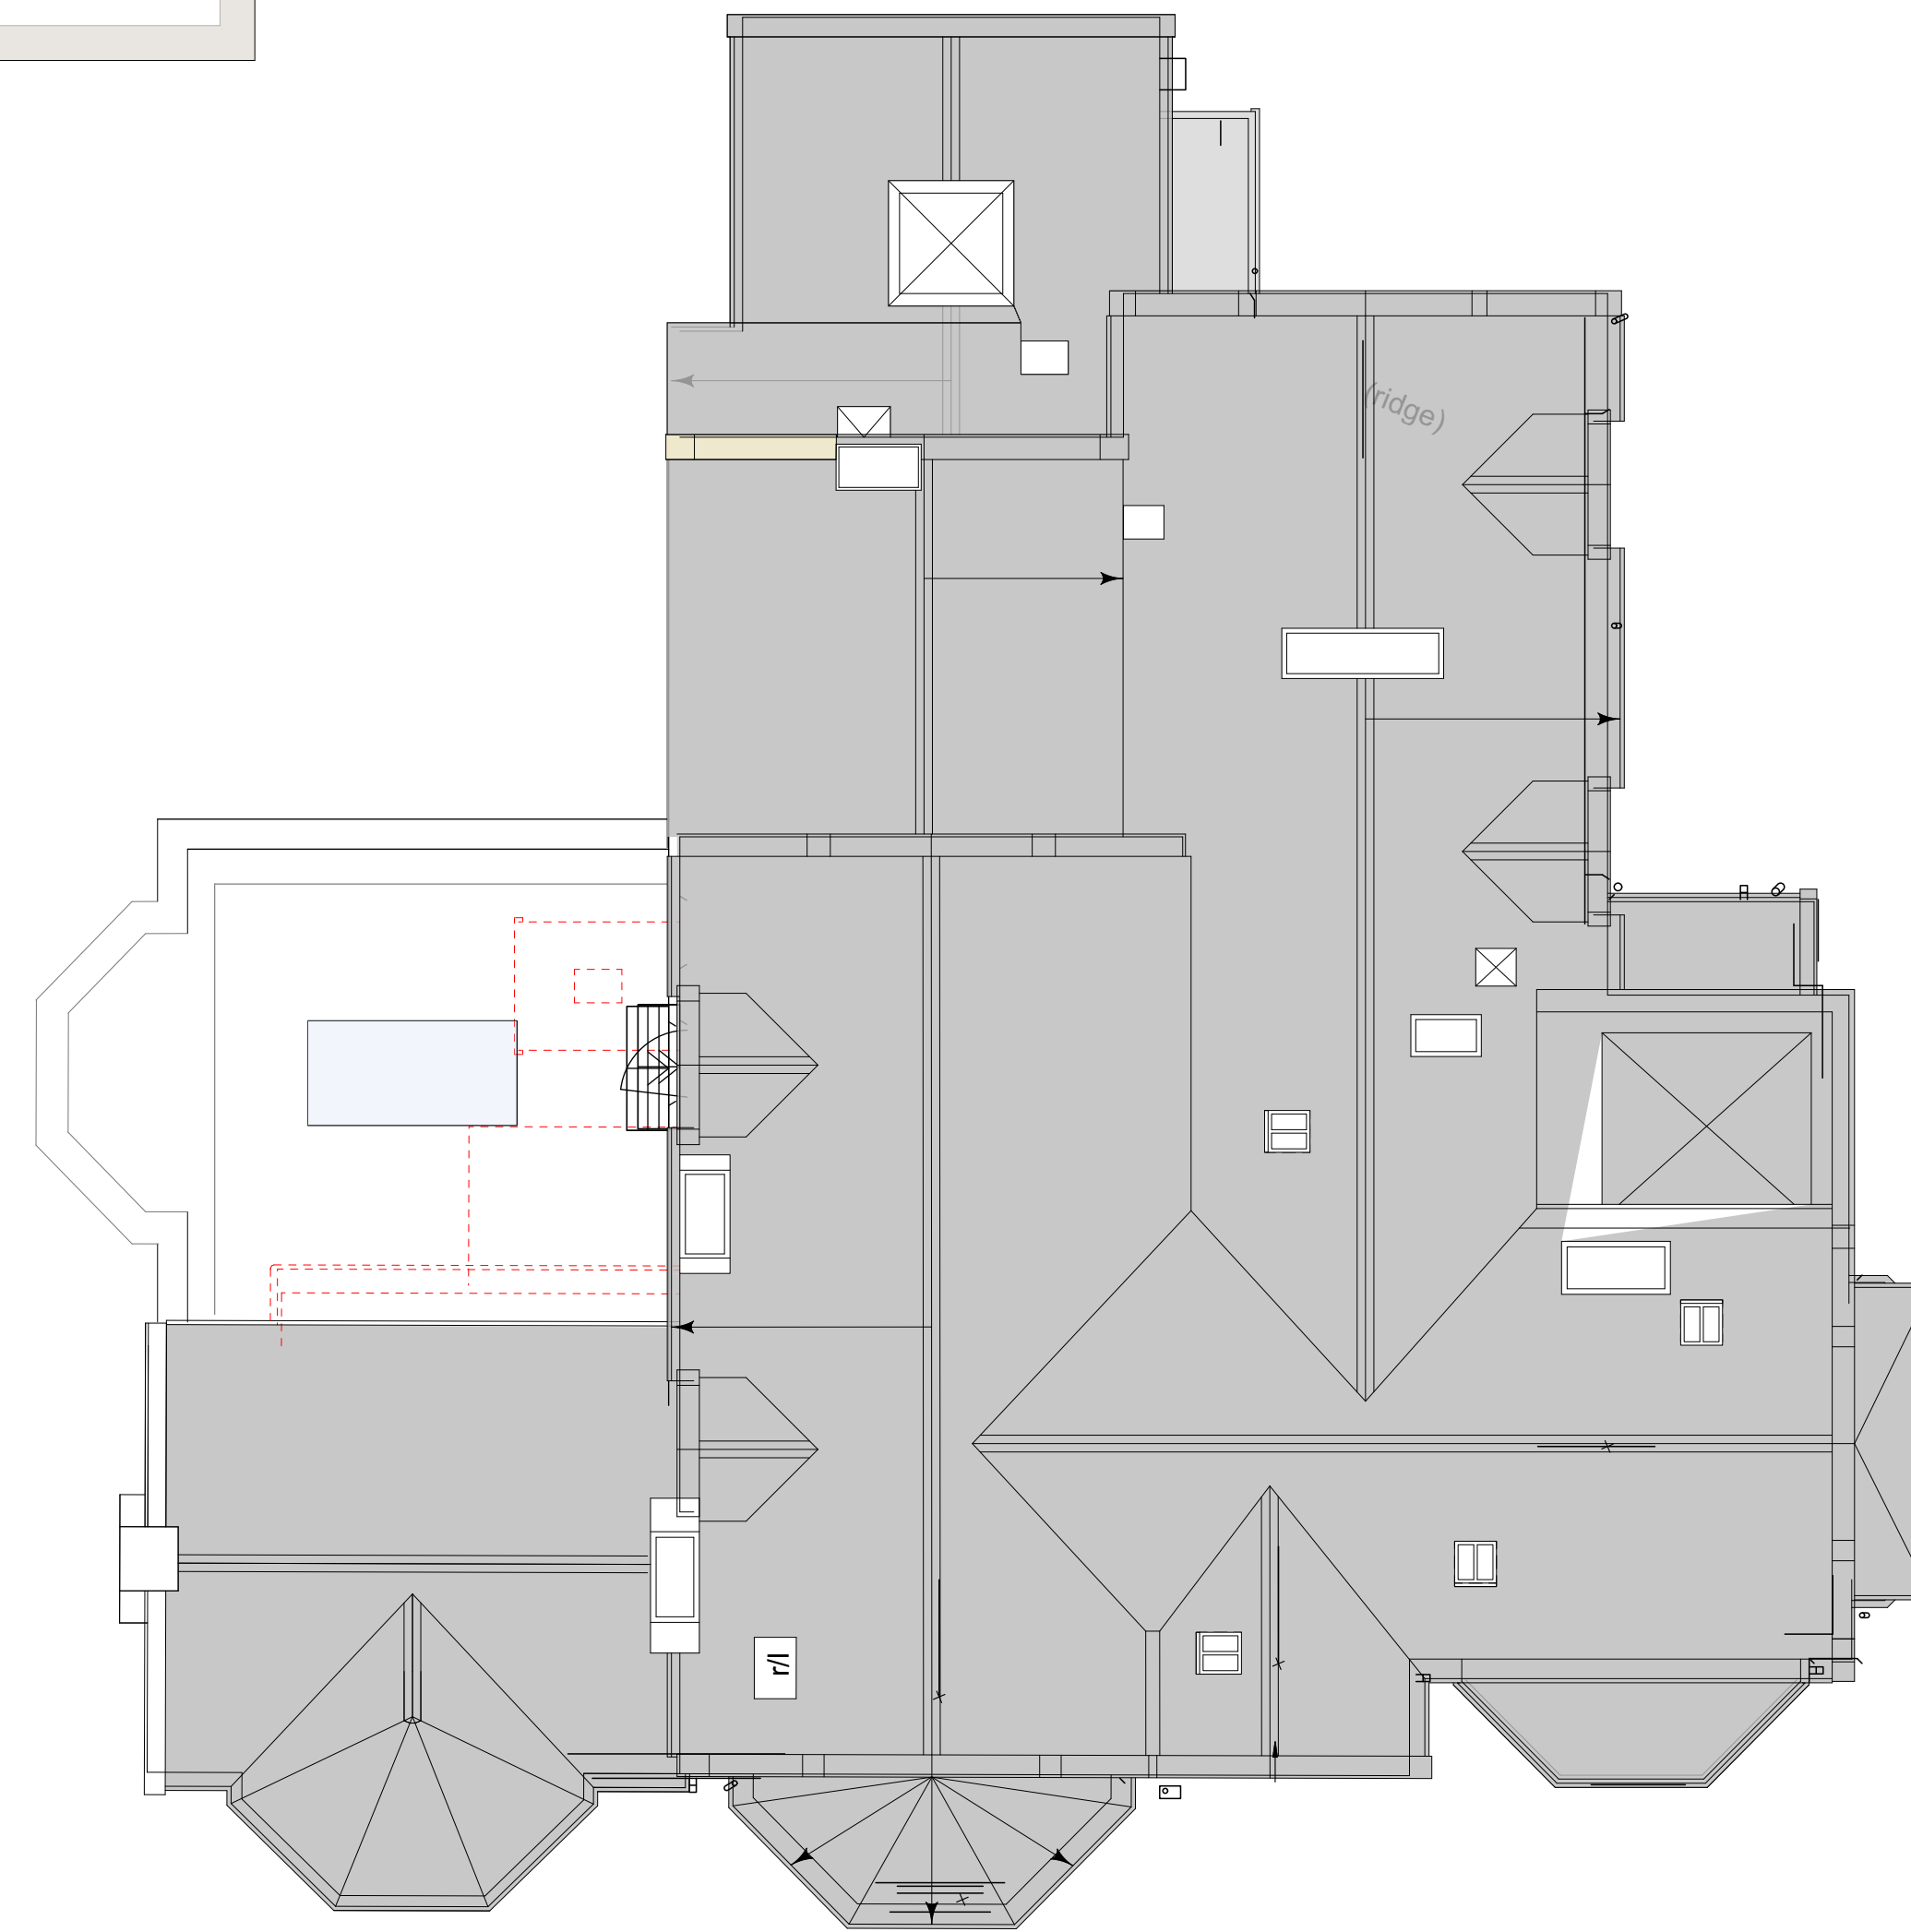
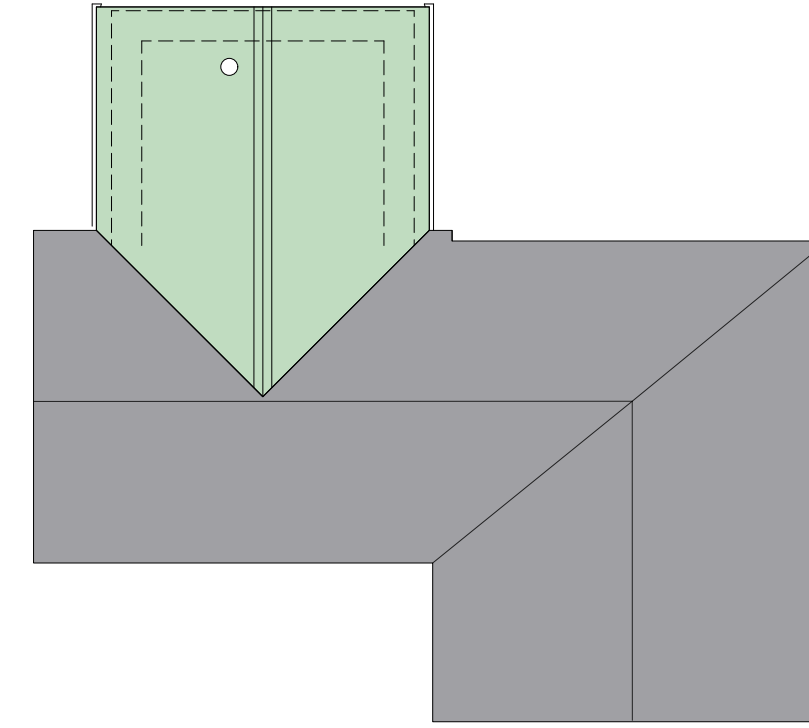
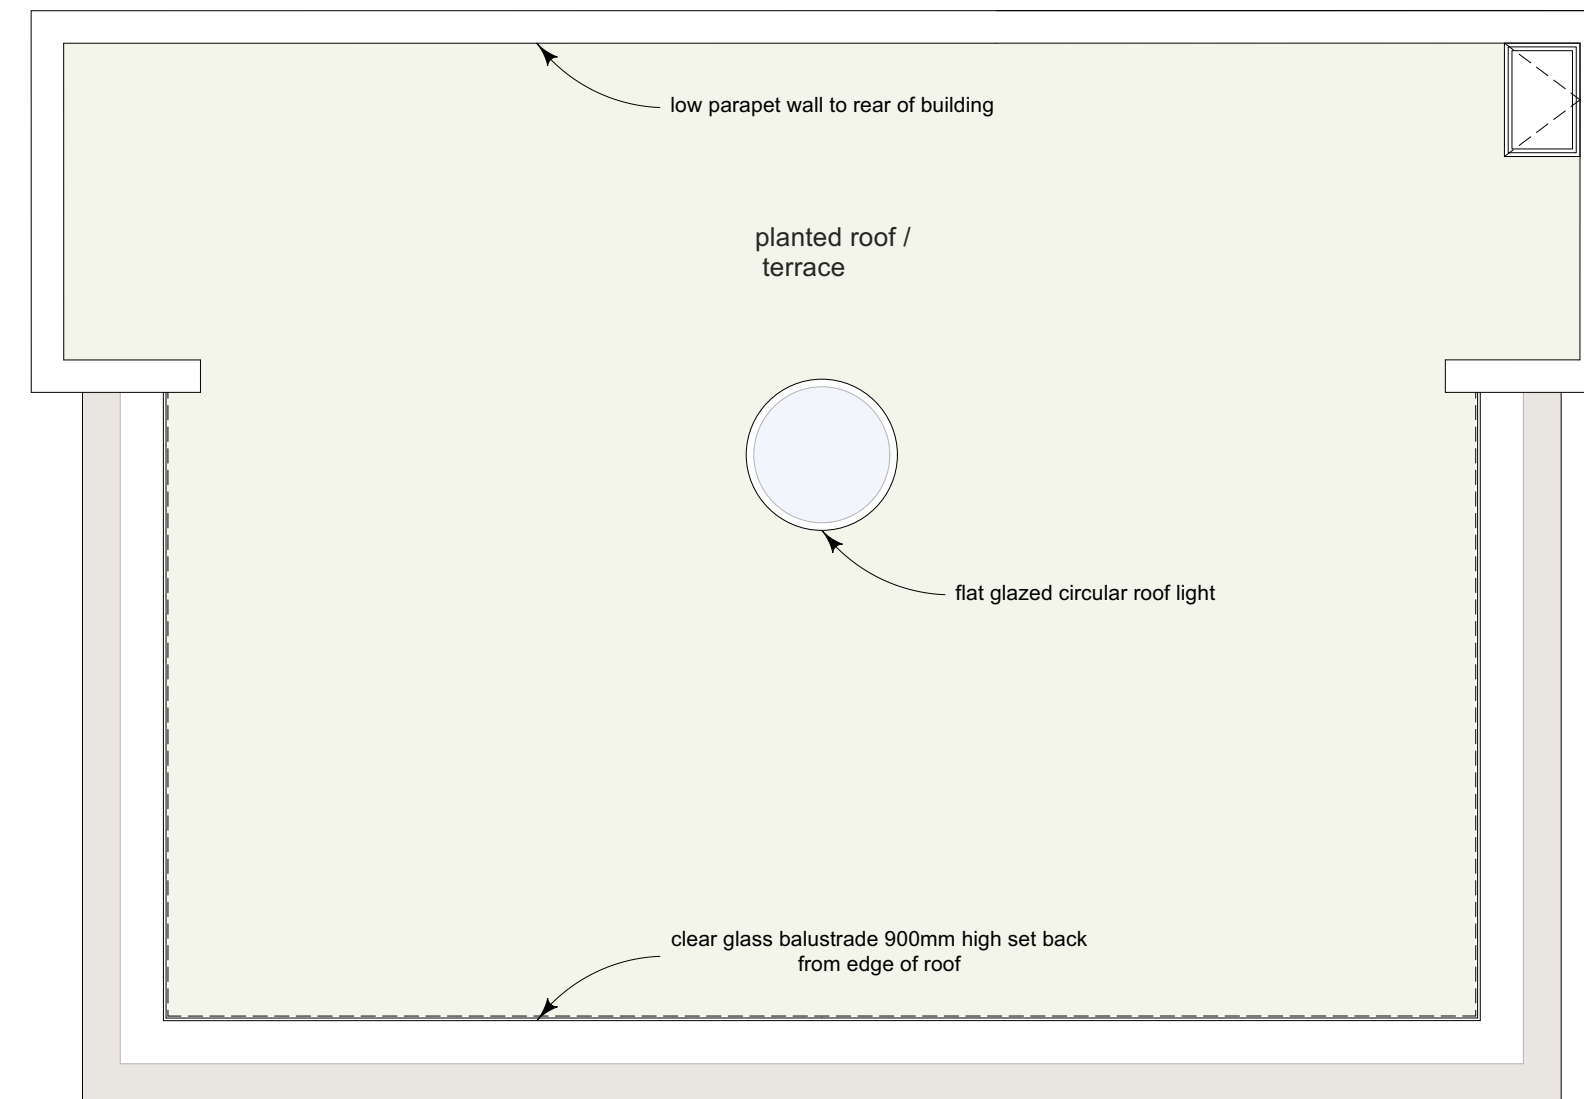


General Notes:

1. This drawing is to be read in conjunction with other consultants drawings.
2. Check site conditions prior to commencement of work.
3. Discrepancies must be reported directly to the Architect.
4. Do not scale off drawing, use figured dimensions only, unless for planning purposes.
5. This drawing may be issued in colour, and may be a non-standard paper size.

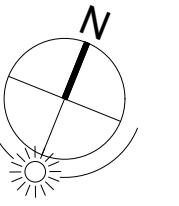

Rev	Date	Notes	Drawn
A	30/06/21	Issue for Planning & Listed building Consent	NG

Scale	1 : 100 @ A1	0 5m 0 15ft
-------	--------------	----------------

QA Serial Number 63440

YIANGOU

Yiangou Architects, Dyer House, 3 Dyer Street, Cirencester, Gloucestershire, GL7 2PP
 t 01295 888150 e architecture@yiangou.com w www.yiangou.com

Project Address	Holly Bank Wootton Oxon OX20 1AE
Project Description	Proposed Pool Building
Drawing Title	Proposed Roof Plan
Drawing No.	2349-2102
Rev.	A