



EXISTING PLAN 1:100 @ A3



EXISTING SOUTH EAST ELEVATION 1:100 @ A3

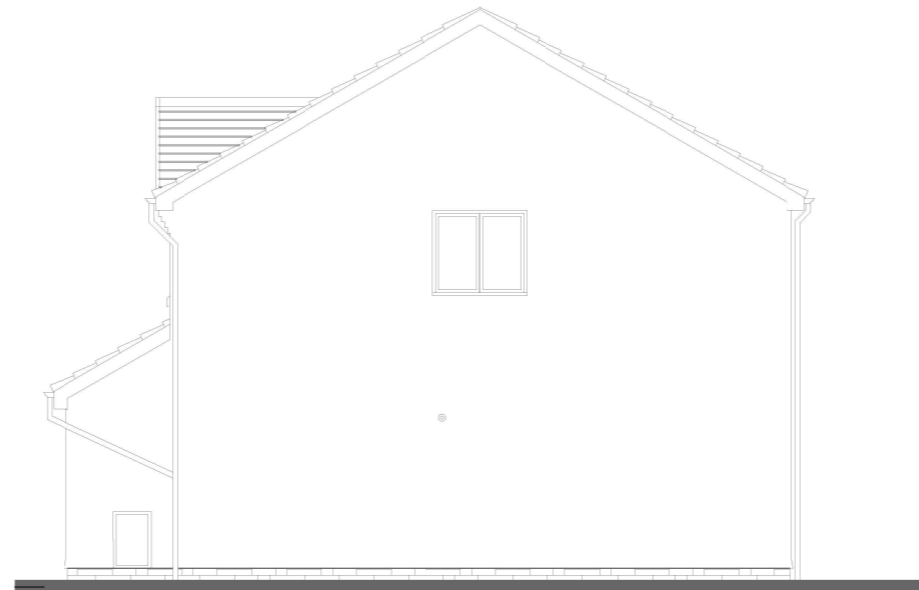

EXISTING SOUTH WEST ELEVATION 1:100 @ A3

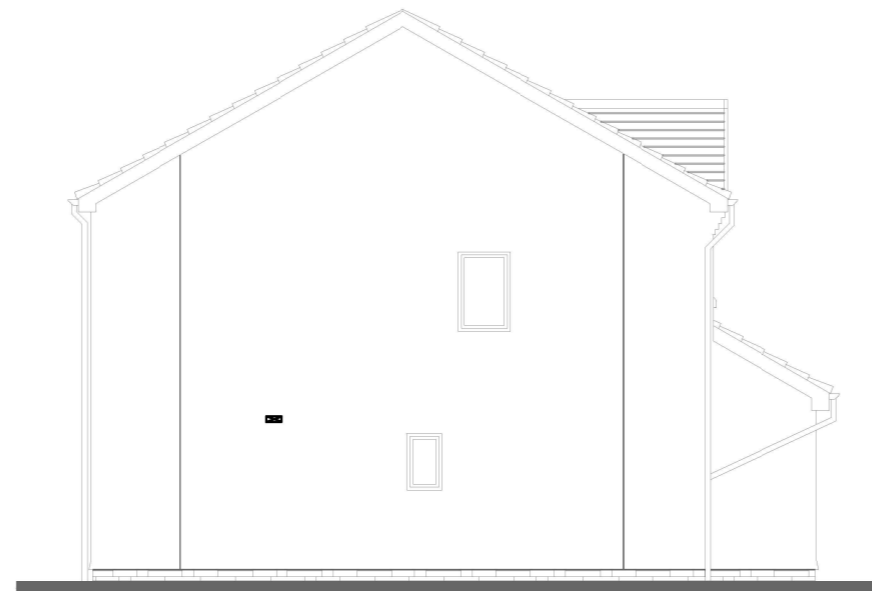

EXISTING NORTH WEST ELEVATION 1:100 @ A3



EXISTING NORTH EAST ELEVATION 1:100 @ A3

REV. DATE	DESCRIPTION
CLIENT :	MR & MRS RENNIE
PROJECT :	EXTENSION 23 SCOTSMILL AVENUE
TITLE :	EXISTING PLANS AND ELEVATIONS
 KATRINA DENHOLM ARCHITECT	
ORIG. SIZE: A3	DRAWING No. :
SCALE: 1:100	KHD-A1391-P-01-002
SHEET No. :	REV :
1 of 1	