



EXISTING SITE PLAN 1:250 @ A3

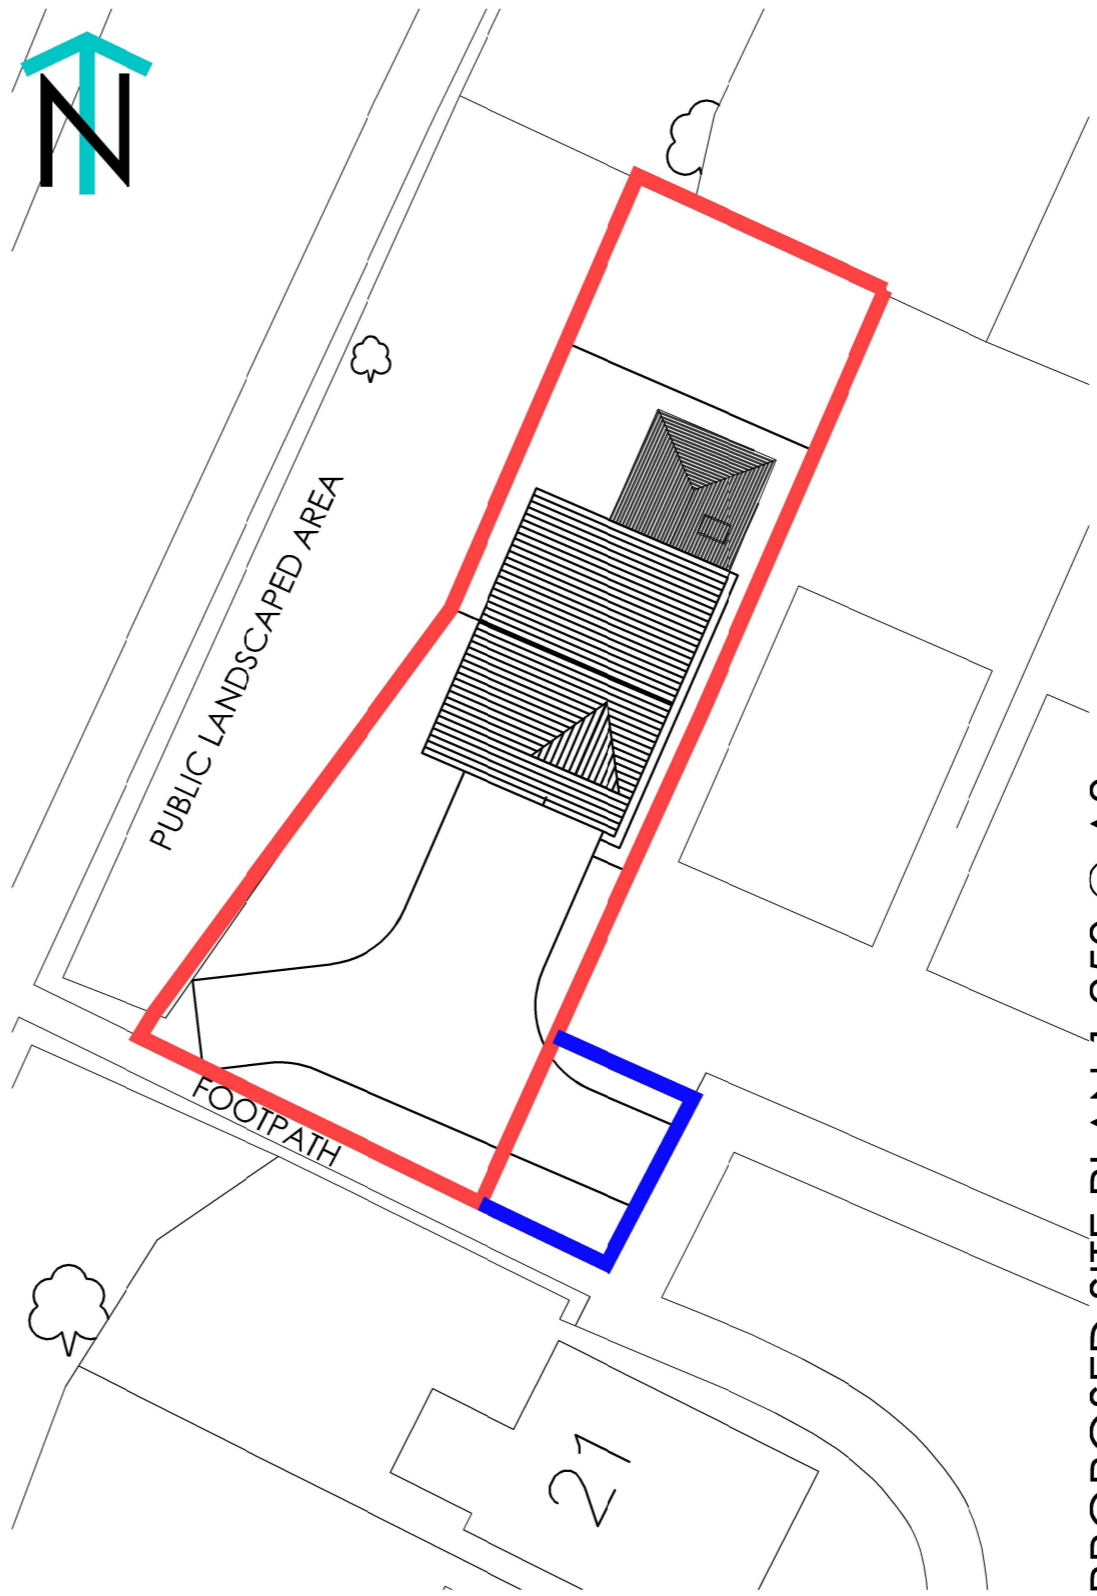

PROPOSED SITE PLAN 1:250 @ A3

REV. DATE	DESCRIPTION	
CLIENT :	MR & MRS RENNIE	
PROJECT :	EXTENSION 23 SCOTSMILL AVENUE	
TITLE :	SITE PLANS	
 <b>KATRINA DENHOLM</b> ARCHITECT		
ORIG. SIZE: A3	DRAWING No. :	SHEET No. : REV :
SCALE: 1:250	KHD-A1391-P-01-004	1 of 1