




Ground floor

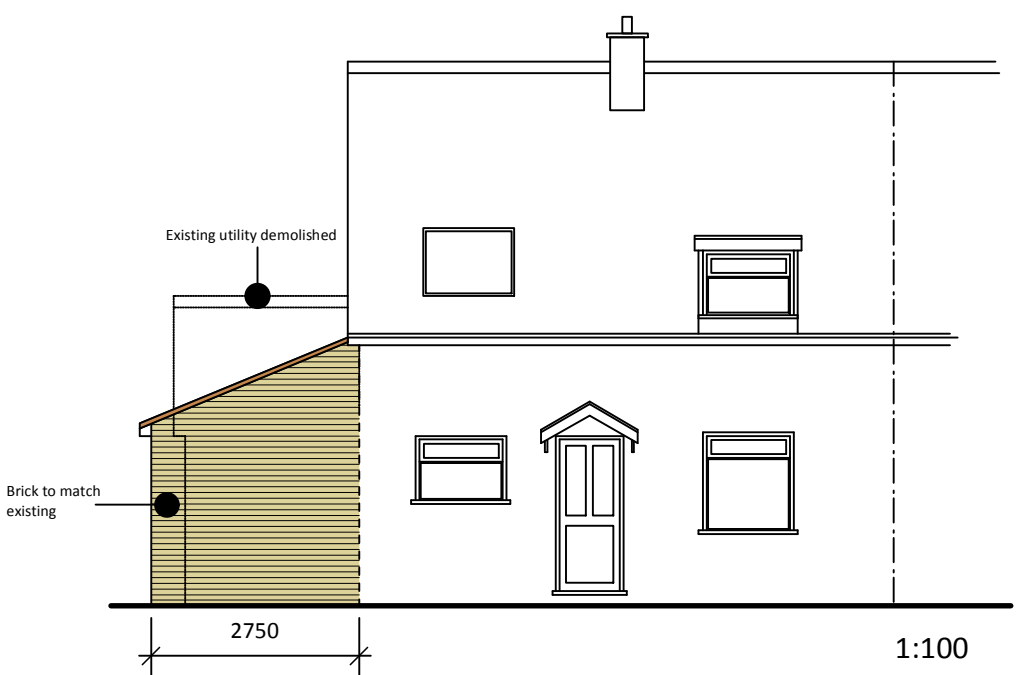


Front elevation

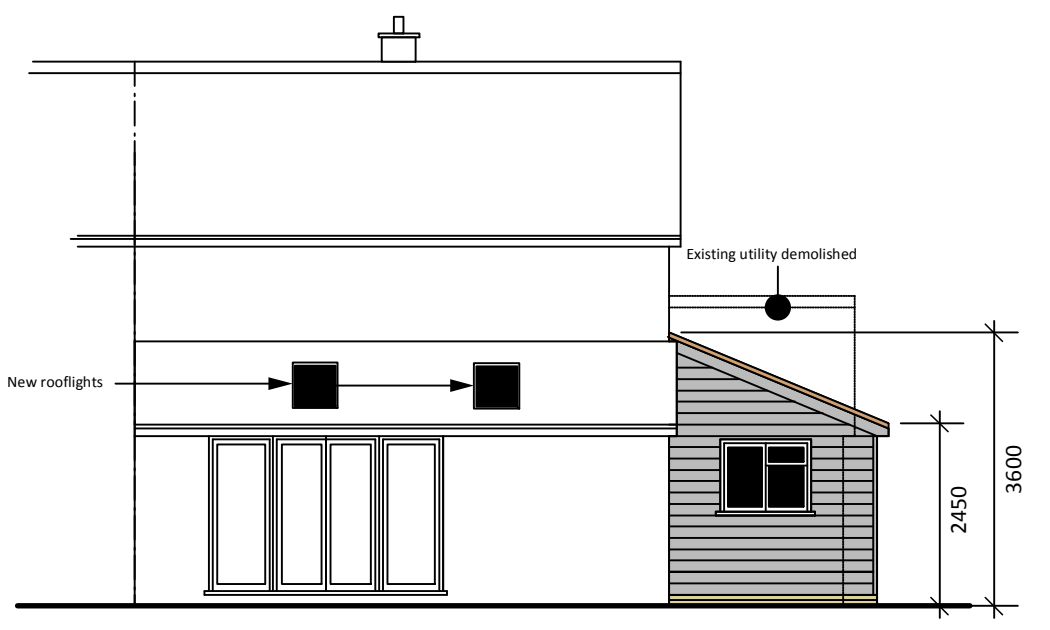


Rear elevation

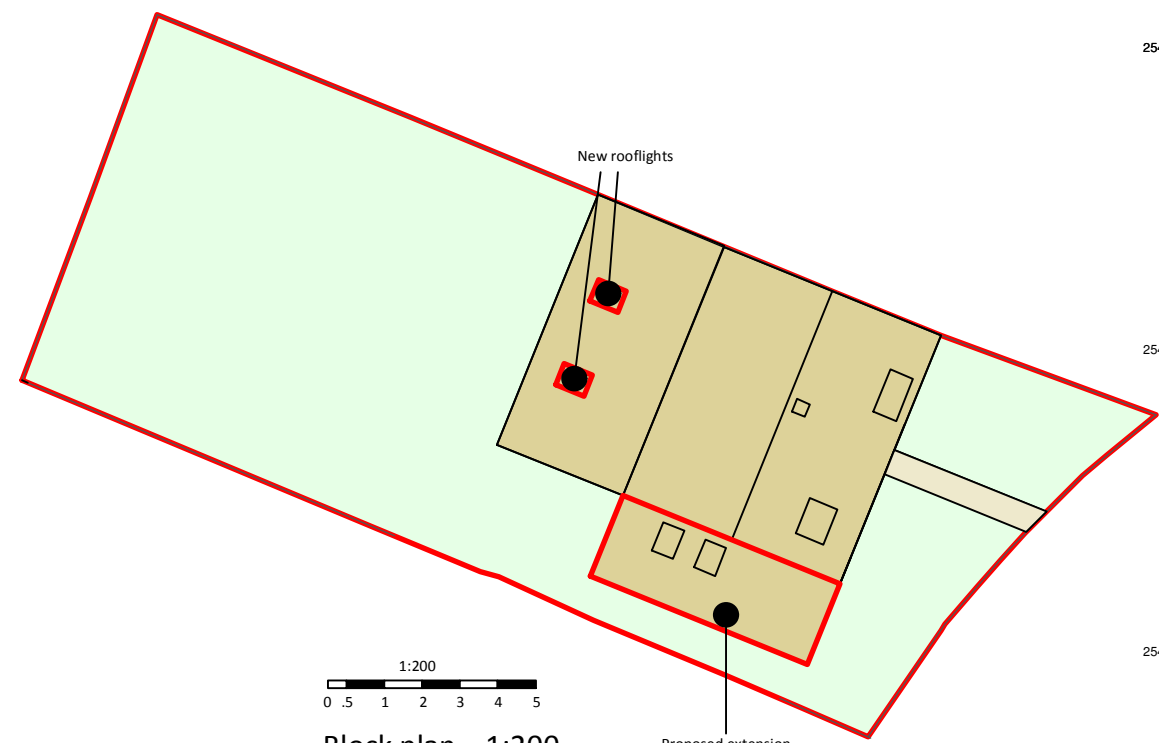

Block plan 1:200

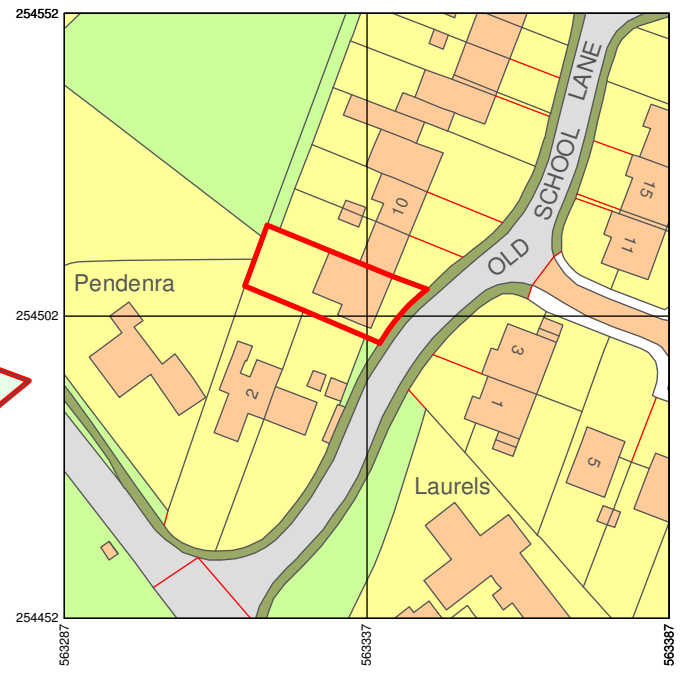

Location

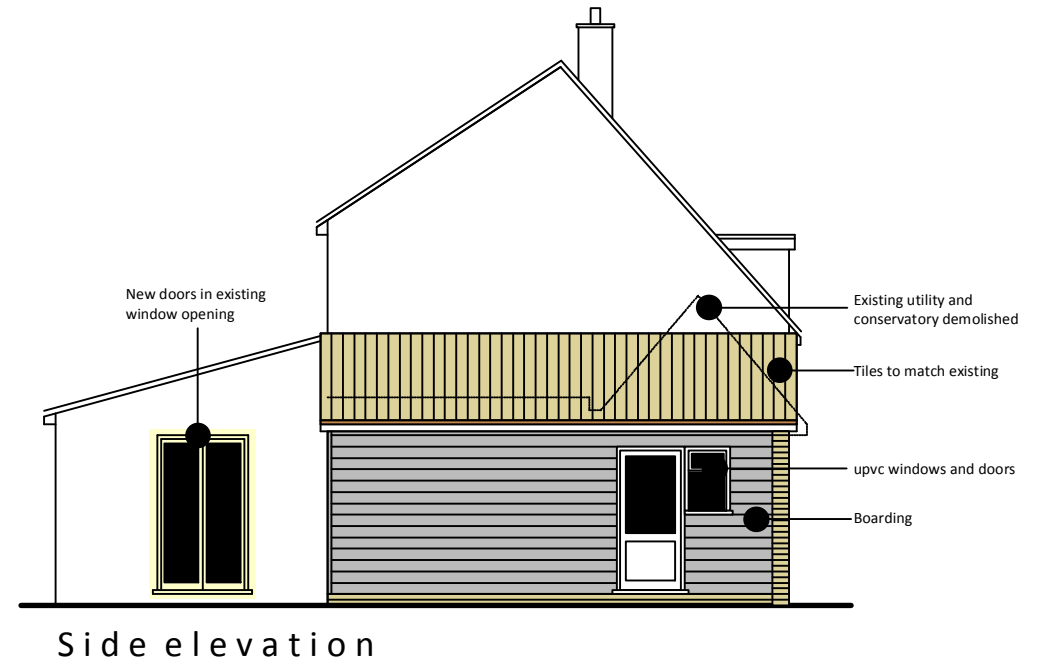

Side elevation

Produced on 15 July 2021 from the Ordnance Survey National Geographic Database and incorporating surveyed revision available at this date.
 This map shows the area bounded by 563287 254452, 563387 254452, 563387 254552, 563287 254552, 563287 254452
 Reproduction in whole or part is prohibited without the prior permission of Ordnance Survey.
 Crown copyright 2021. Supplied by copla ltd trading as UKPlanningMaps.com a licensed Ordnance Survey partner (100054135).
 Data licence expires 15 July 2022. Unique plan reference: v1c/662214/897300

Contractor is responsible for all setting out and must check dimensions on site before work is put in hand.
 Written dimensions only to be taken, this drawing must not be scaled.
 Jon Alderton to be immediately notified of suspected omissions or discrepancies. ©

Revisions		Revisions	

Jon Alderton Ltd
 Architectural design
 114 Hobson avenue, Cambridge, CB2 9BE
 jon@cambridgetimberframe.co.uk
 07720290192 m

Project Proposed demolition of side utility and conservatory and erection of new side extension at 6 Old school lane Brinkley		
Title Proposed plans, elevations layout and location		
Scale 1:100 1:200 1:1250	Date July 21	Revisions
Drawing No. 21050-02		