



EXISTING FRONT ELEVATION
Scale 1:50




EXISTING SIDE ELEVATION
Scale 1:50

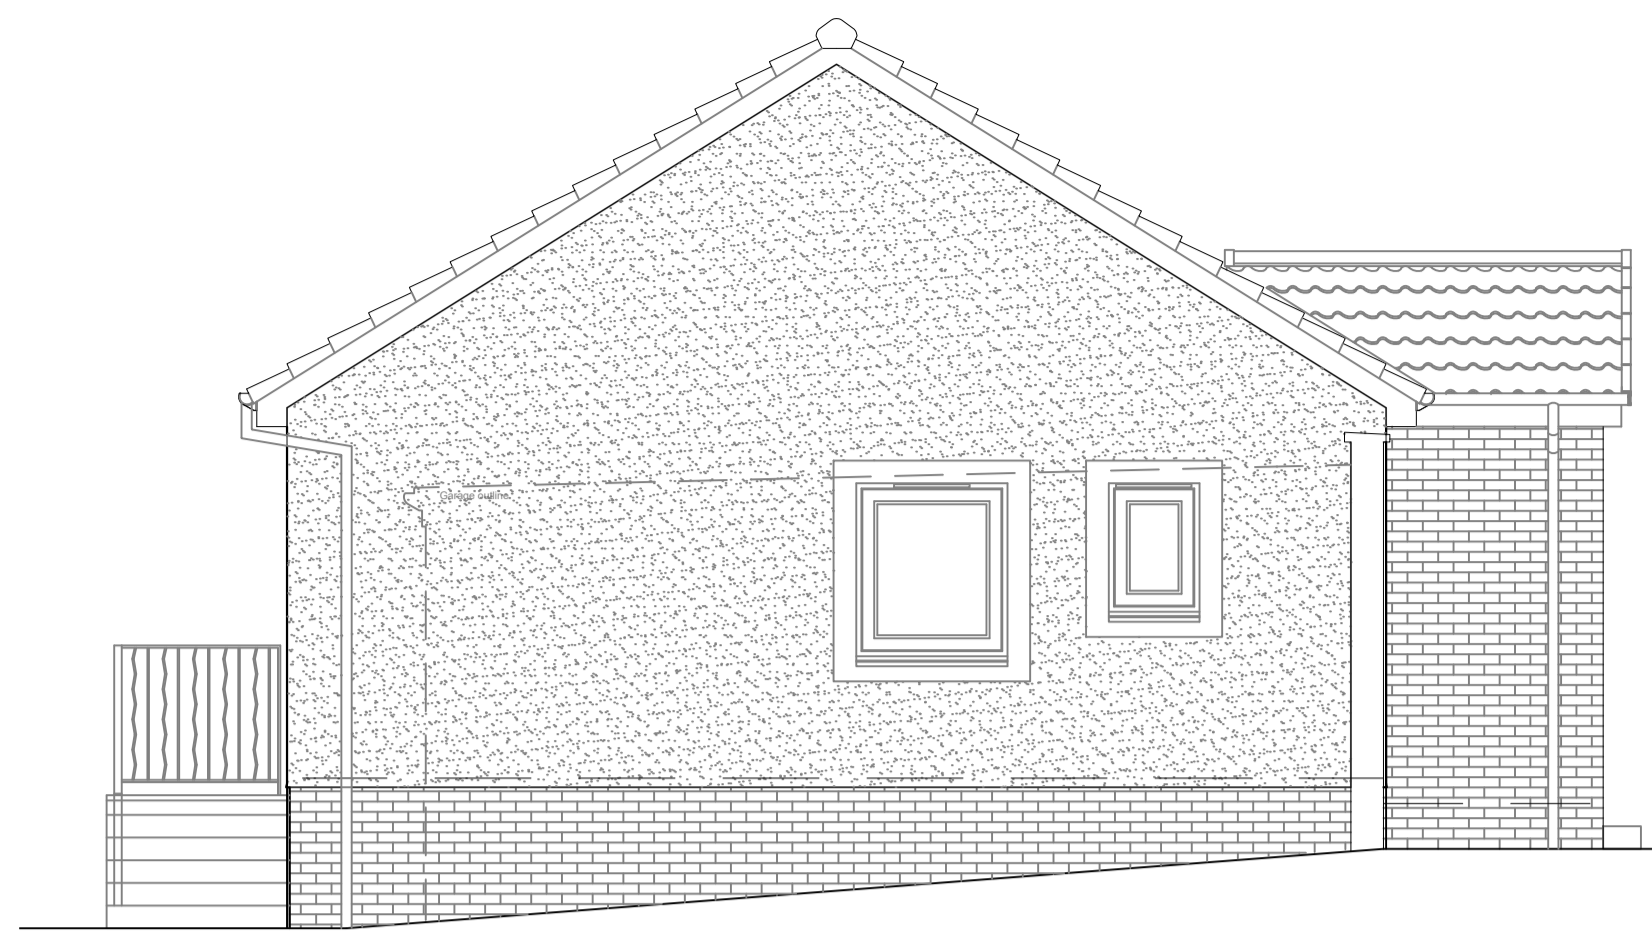


EXISTING REAR ELEVATION
Scale 1:50

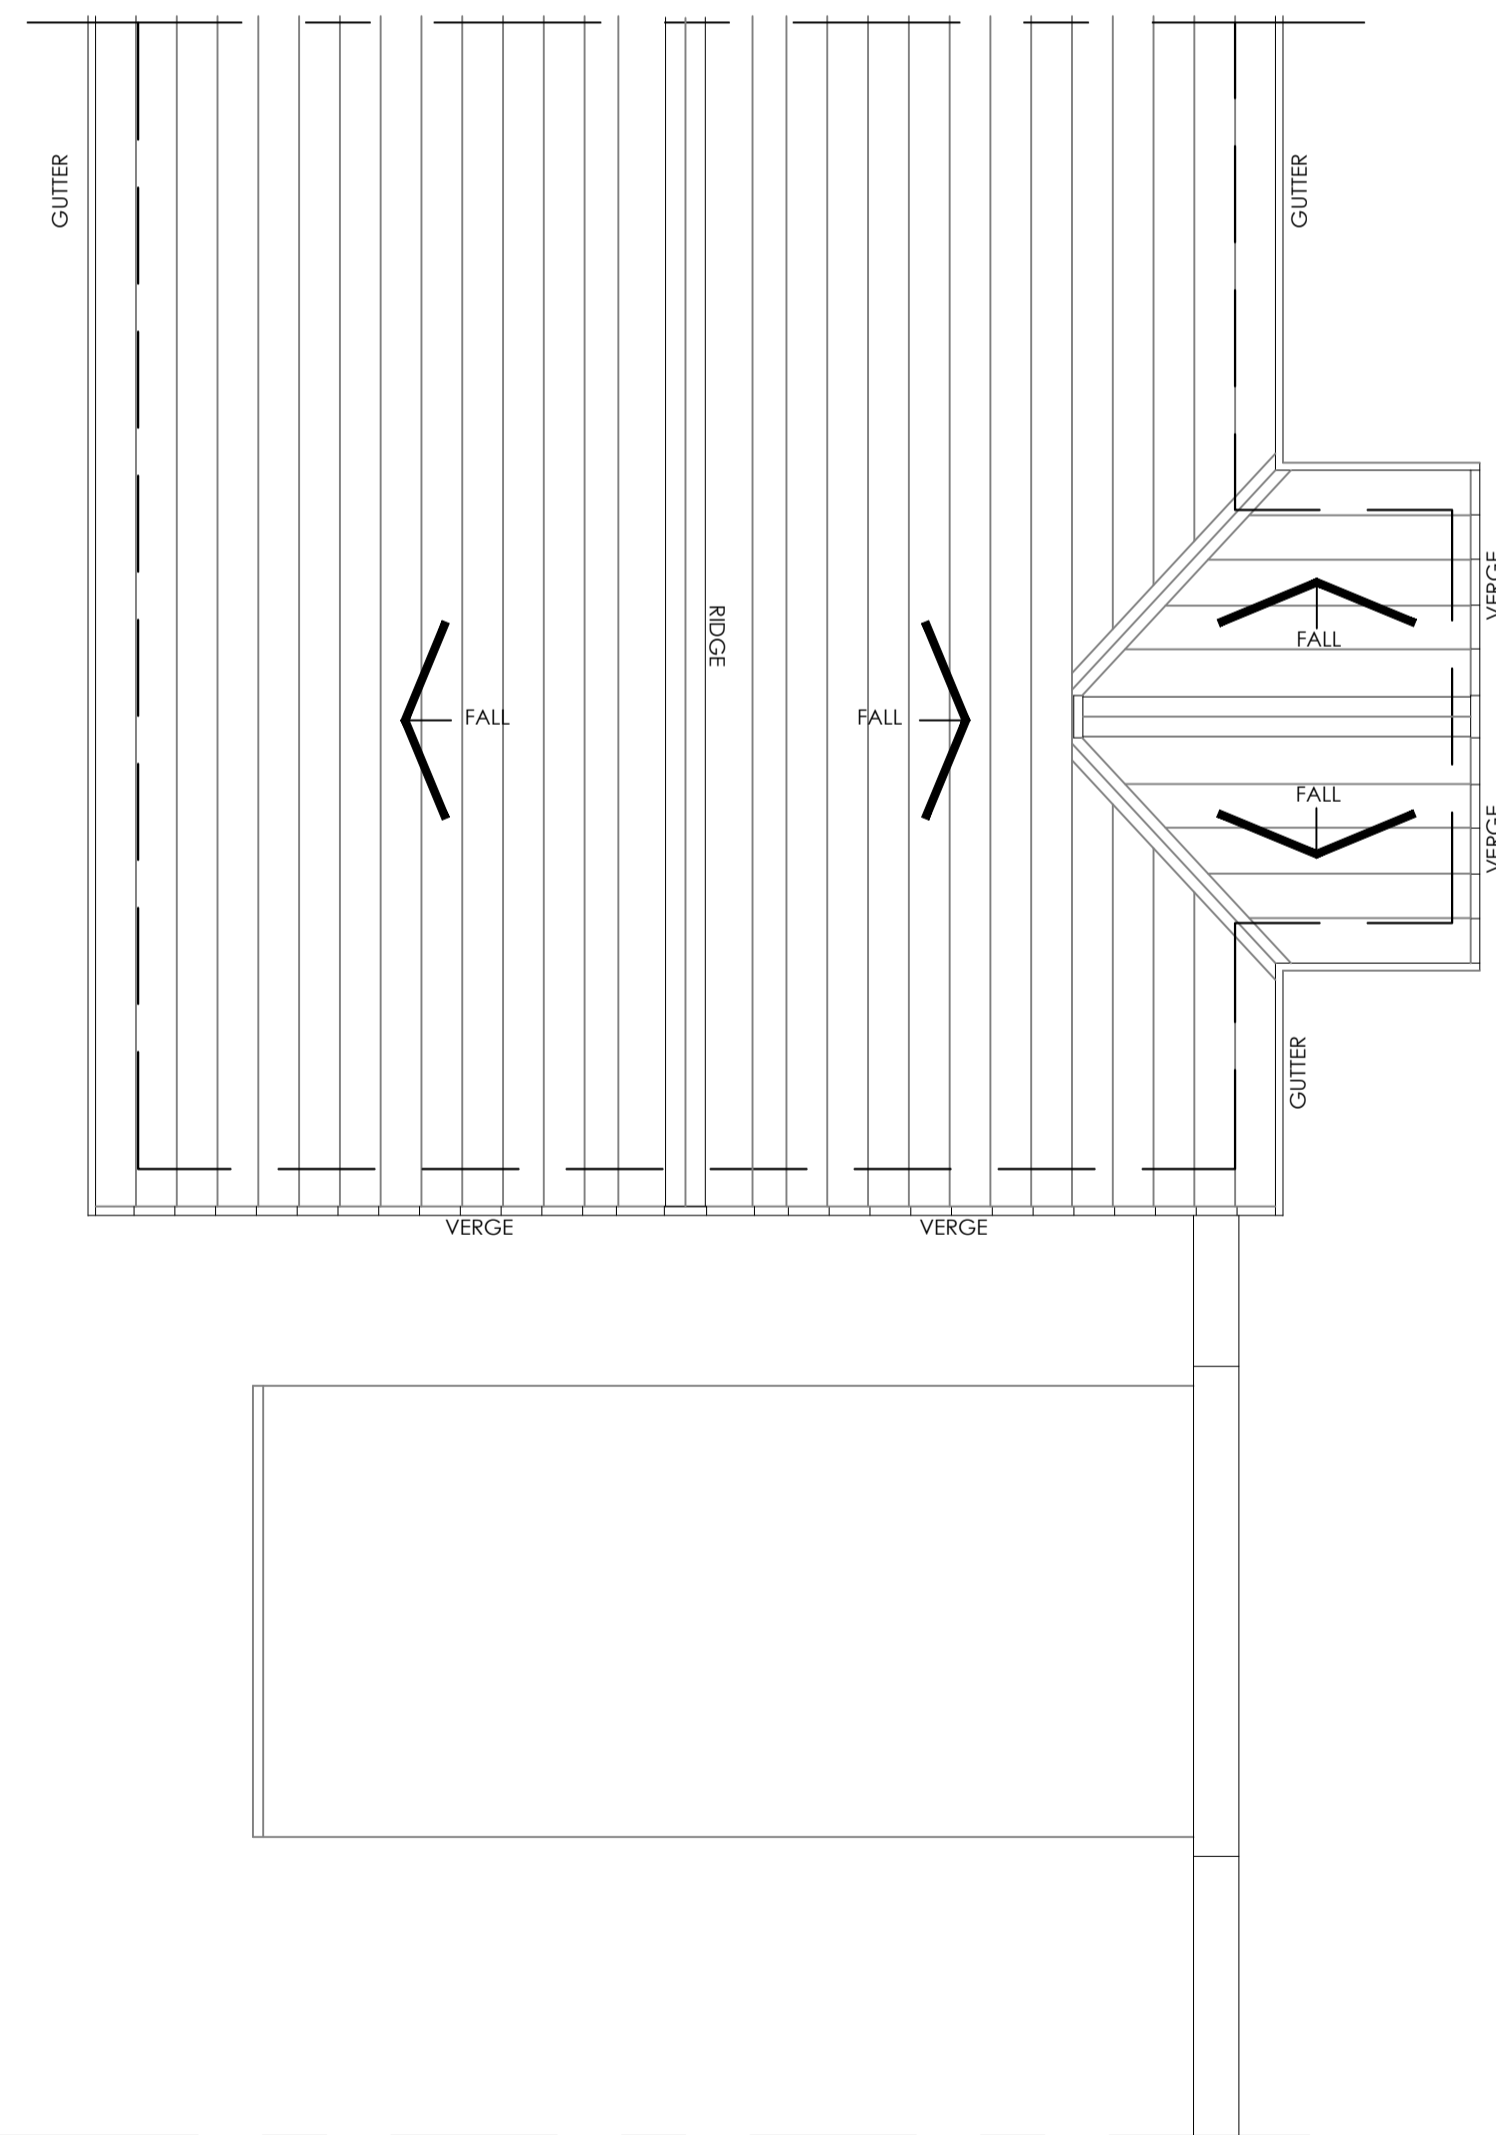


EXISTING ROOF PLAN
Scale 1:50

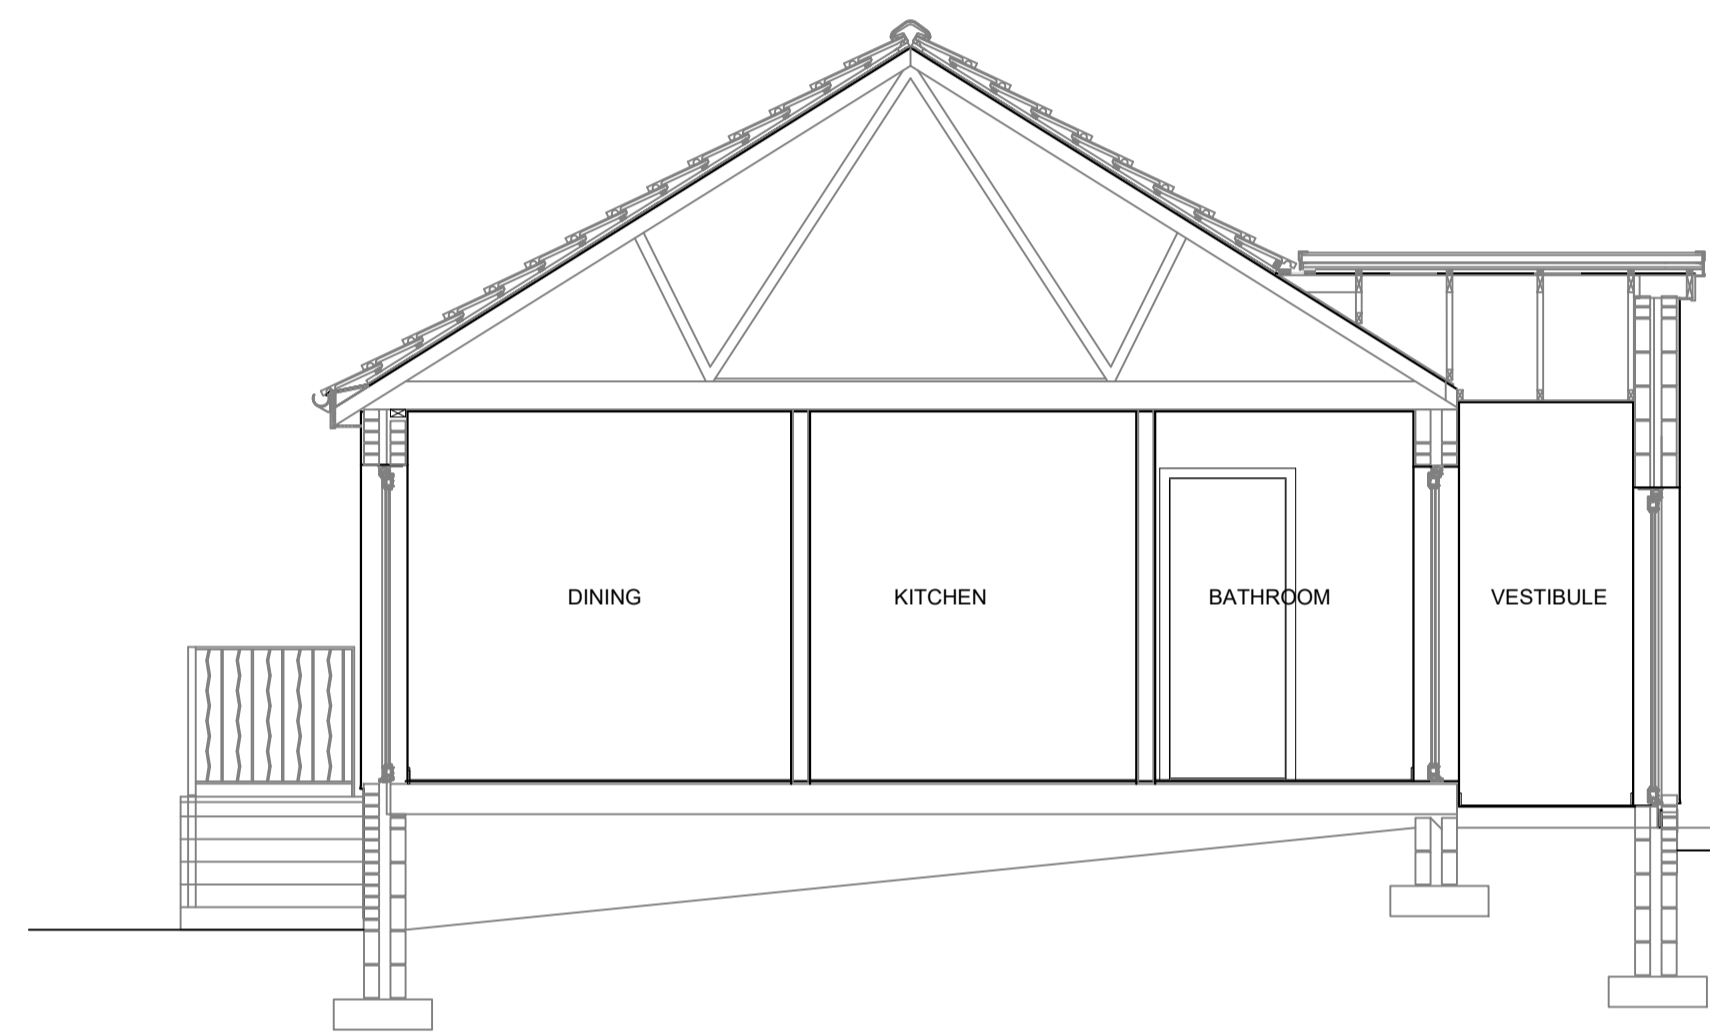

EXISTING CROSS SECTION A-A
Scale 1:50

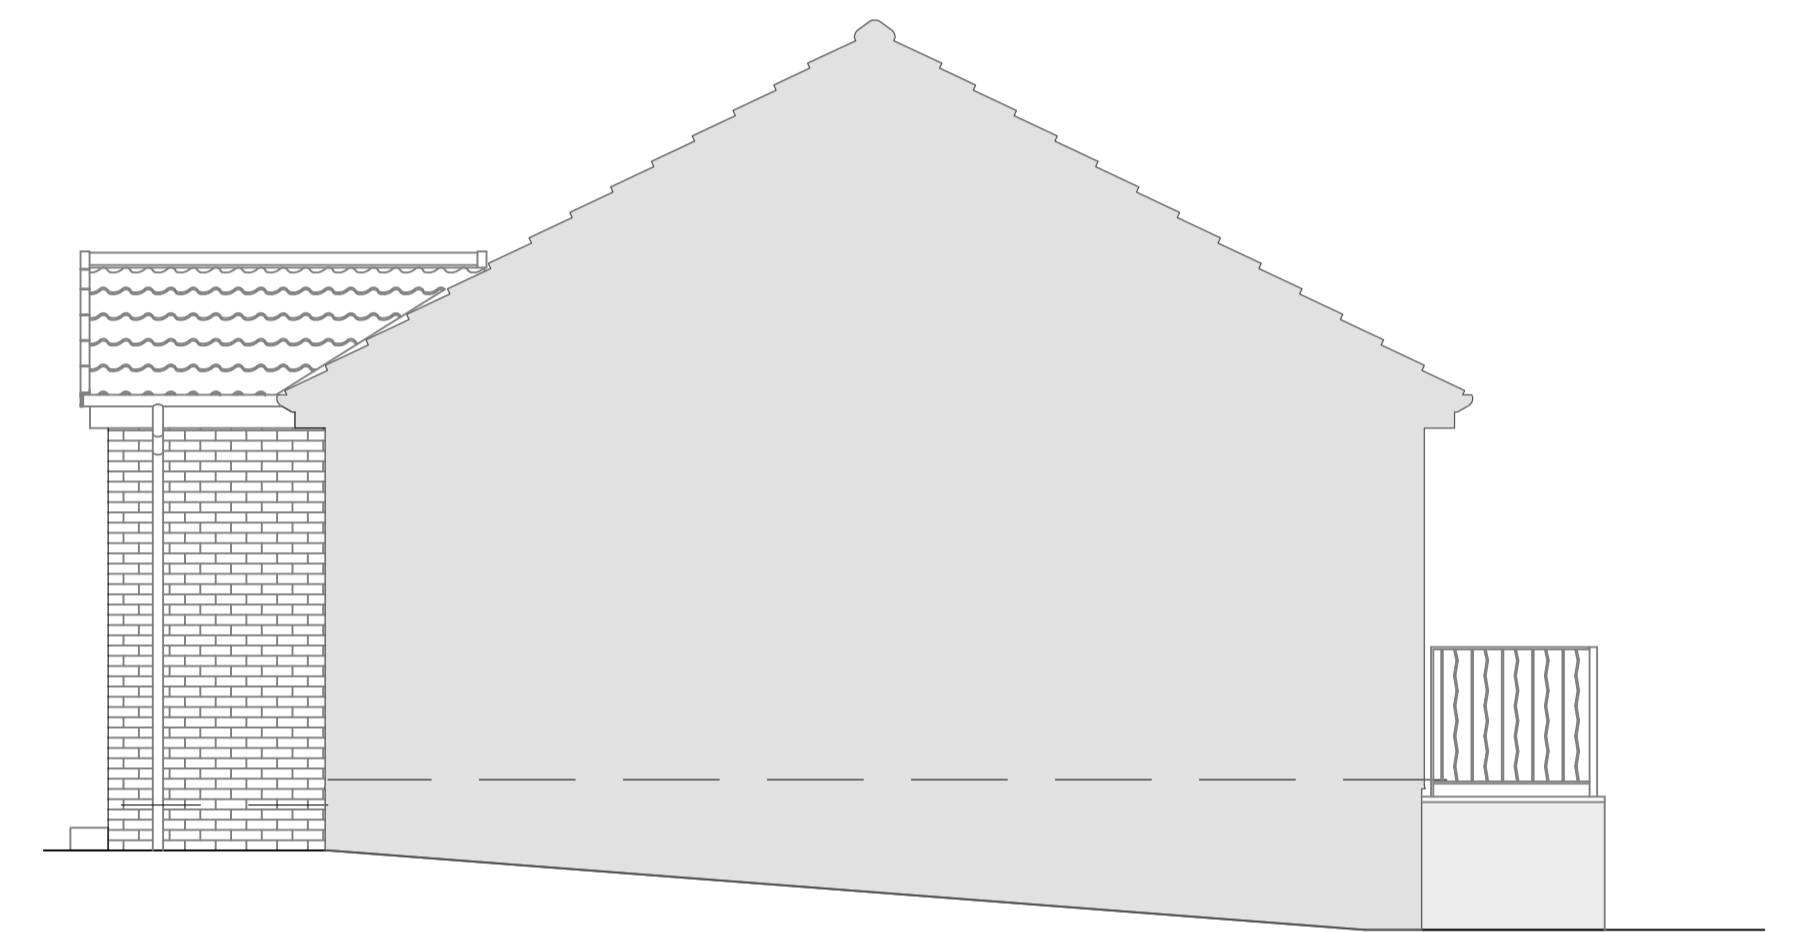

EXISTING SECTIONAL ELEVATION (Neighbours view)
Scale 1:50

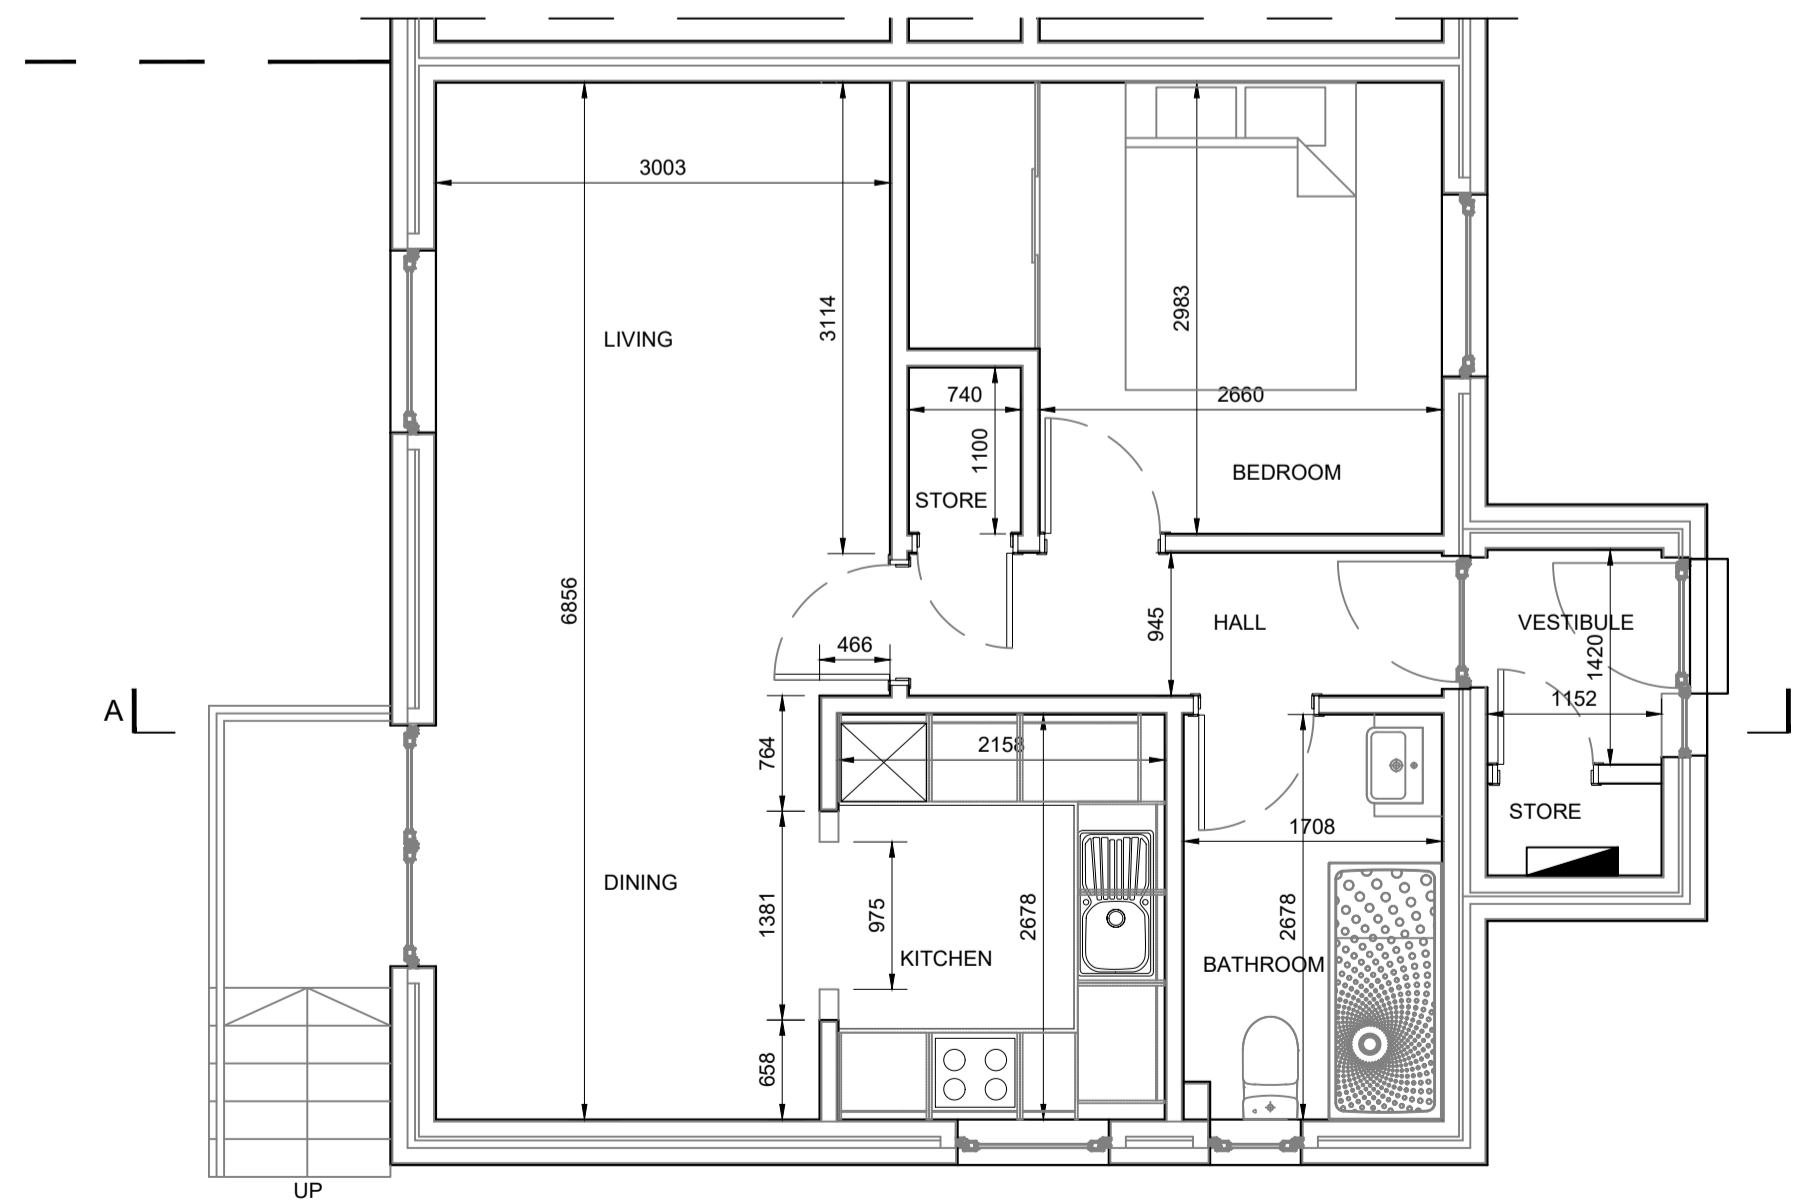

EXISTING GROUND FLOOR PLAN
Scale 1:50

Revision	Date	By	Chk.
A	207021	SB	JK

APPROVAL

Do Not Scale. Dimensions from Drawings. All dimensions to be verified on site, and any discrepancy to be notified to KBA.

kba

kerr baxter associates
146 west regent street glasgow g2 2rq
T: 0141 221 2344 F: 0141 221 2389
kerrbaxter.co.uk

Client
Mrs Christine White
83 Ballantrae Crescent,
Newton Mearns,
G77 5TX

Drawn by: KBA
Checked by: KBA
Date: May 21
Scale: 1:50 @A1

Project
83 Ballantrae Crescent,
Newton Mearns,
Glasgow
G77 5TX

Drawing
Existing Arrangement

Client Job No.	KBA Job No.	Drawing No.	Rev.
-	KBA2661	BL(0-)002	A

CAD Ref:

