




Antenna Aperture ID	Proposed 4G/5G Bearing
A1	20°
A2	20°
B1	140°
B2	140°
C1	260°
C2	260°

NOTES:
1. ALL DIMENSIONS IN MM UNLESS OTHERWISE NOTED.

ELEVATION A

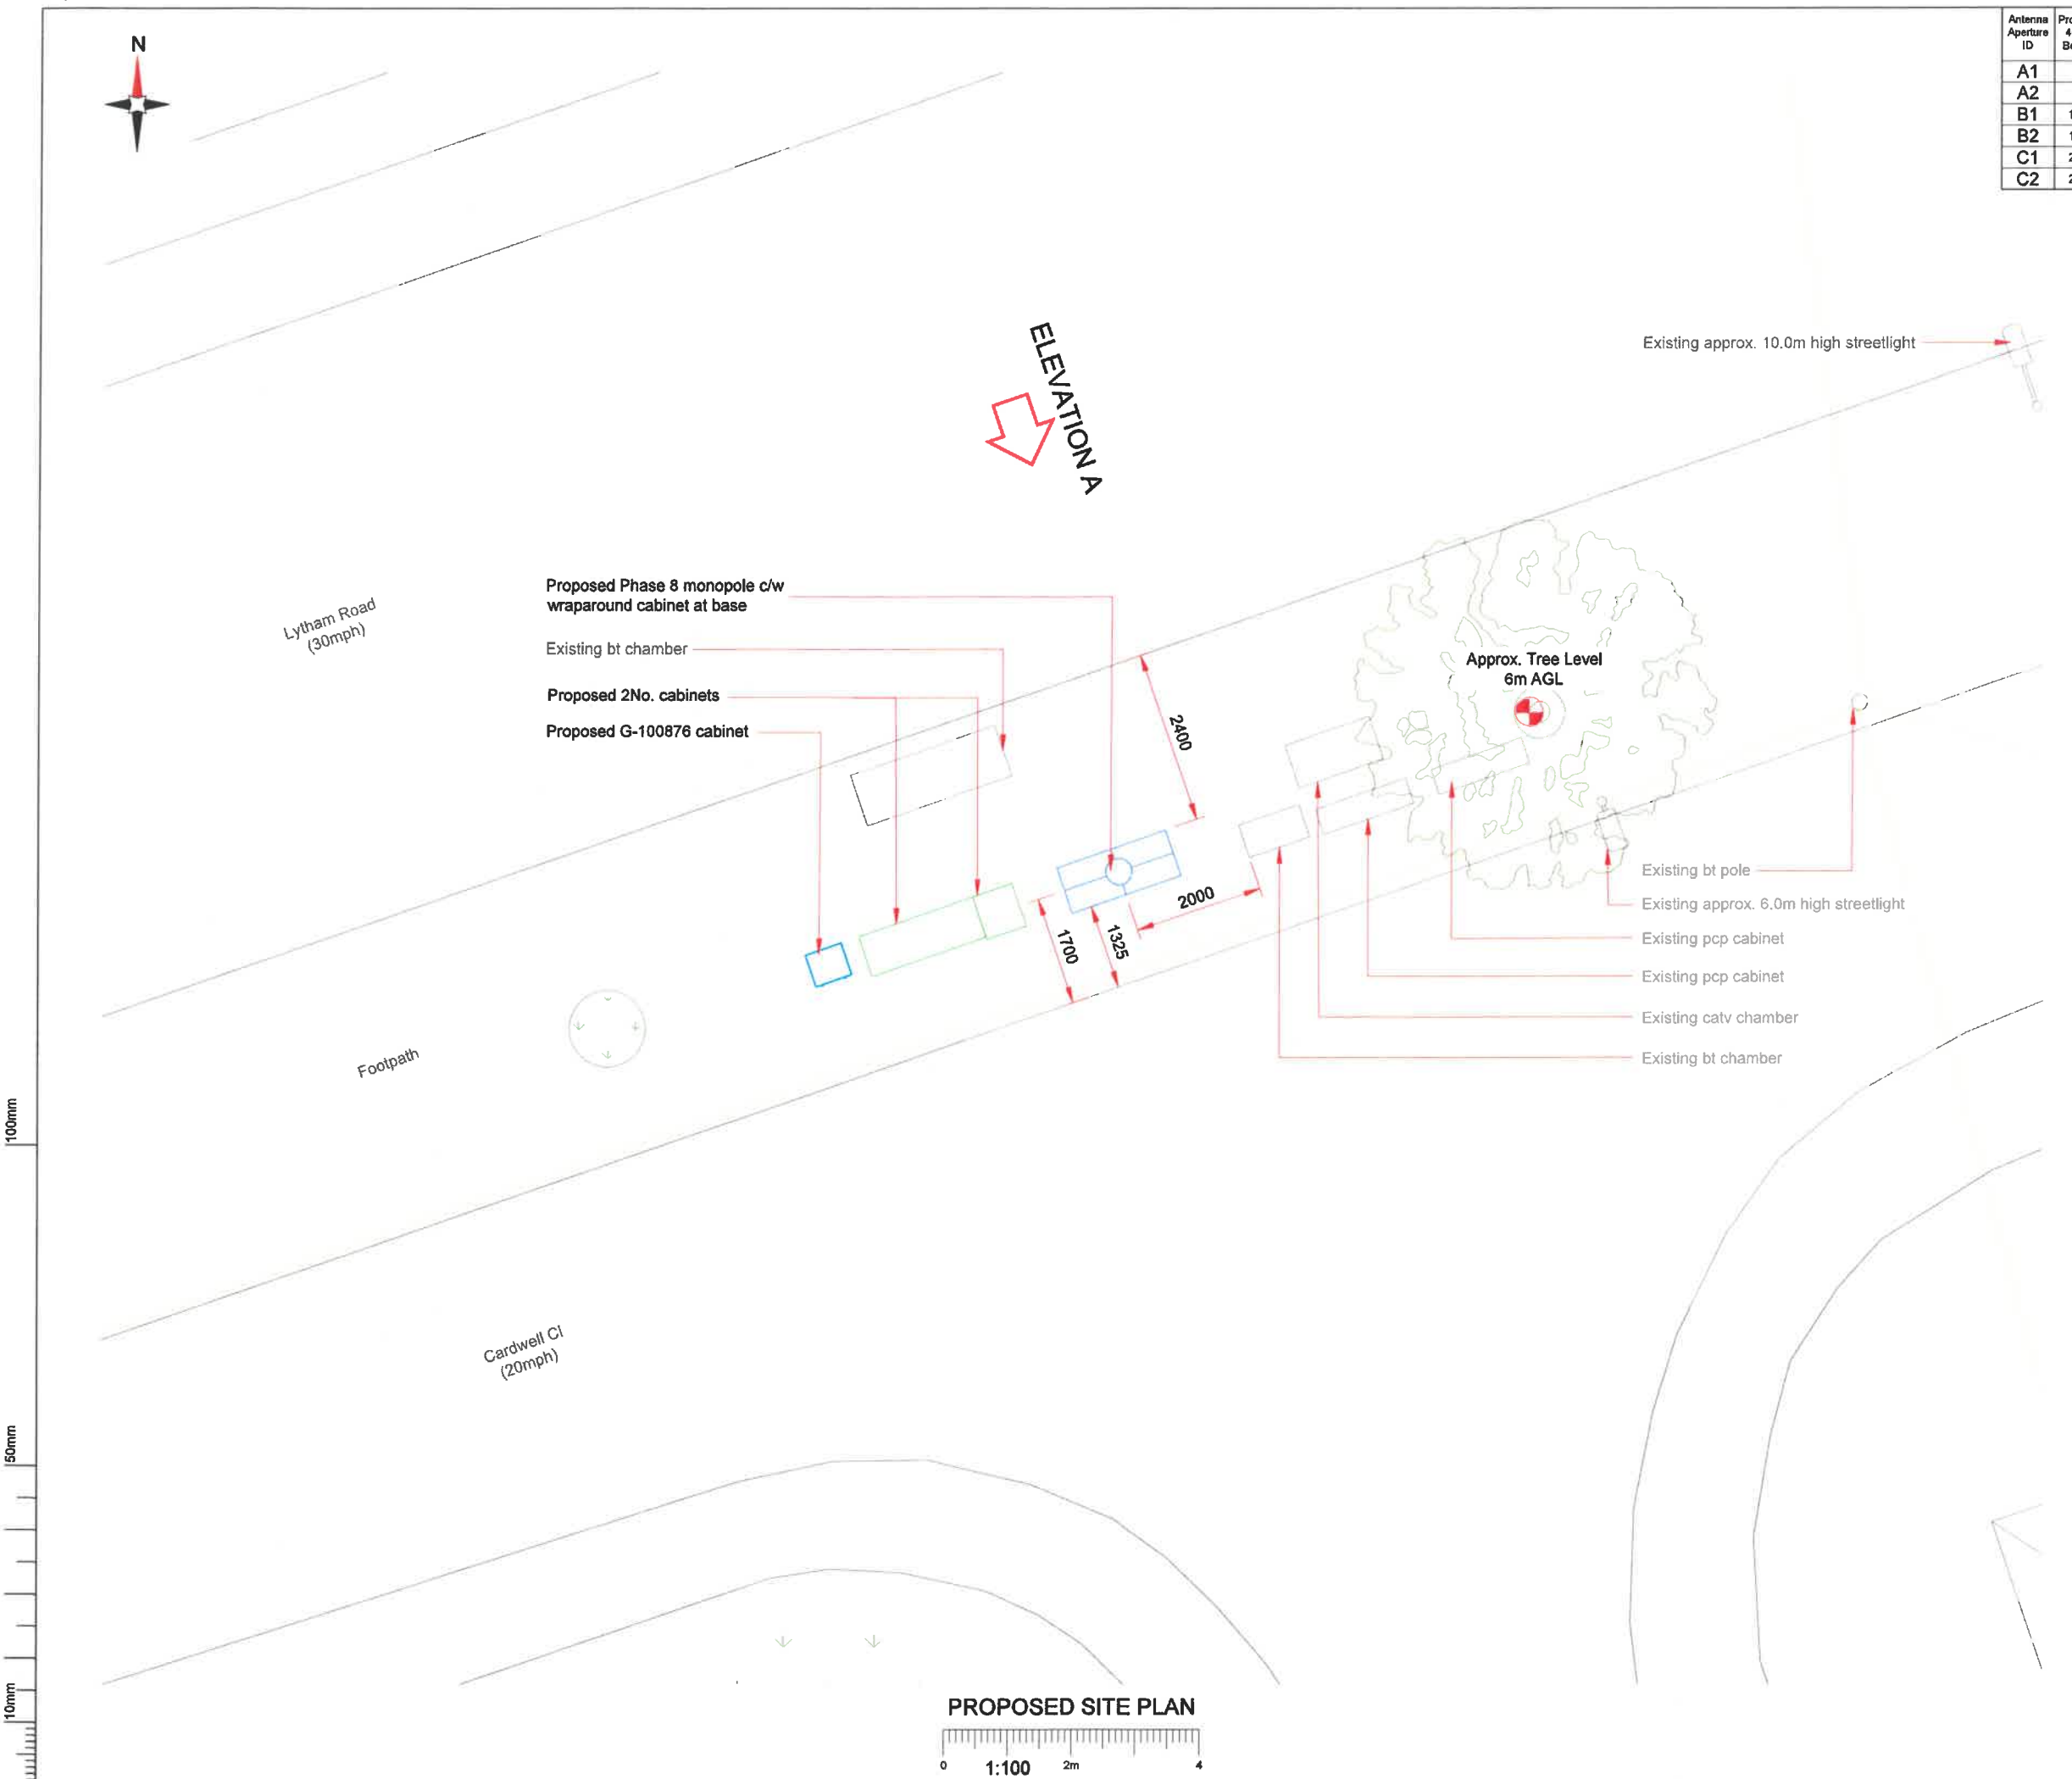

PROPOSED SITE PLAN
0 1:100 2m 4

Master: M001	MBNL: MBNL	Project: 5G UNILATERAL	Purpose of Issue: Planning	Revision: A
Date: 05/07/2021	Drawn: CDN	Revision: Upgrade Description		
Checked: DH	First Issue - Site nomination dated: TBC			
Approved: SD				

CK Hutchison Networks (UK) Limited
Great Brighams Mead,
Vastern Road, Reading,
Berkshire, England,
RG1 8DJ

Design Consultant & Principal Contractor:
WHP Telecoms
Unit 1 Maple Park,
Low Fields Avenue, Leeds
LS12 6HH
Tel: 01133023550
e-mail: info@whptelecoms.com

Site Name: **LYTHAM ROAD STREETWORKS**

Site ID: **FYD15019**

Address: **LYTHAM ROAD, BRYNING-WITH-WARTON, WARTON, FYLDE, LANCASHIRE, NORTH WEST ENGLAND, ENGLAND, PR4 1AS**

Title: **210 PROPOSED SITE PLAN**

Project: **5G UNILATERAL**

Purpose of Issue: **PLANNING**

EE Cell ID: N/A	MBNL Cell ID: N/A	Cell ID: N/A
-----------------	-------------------	--------------

Master Drawing No: **FYD15019_M001** Issue: **A**