



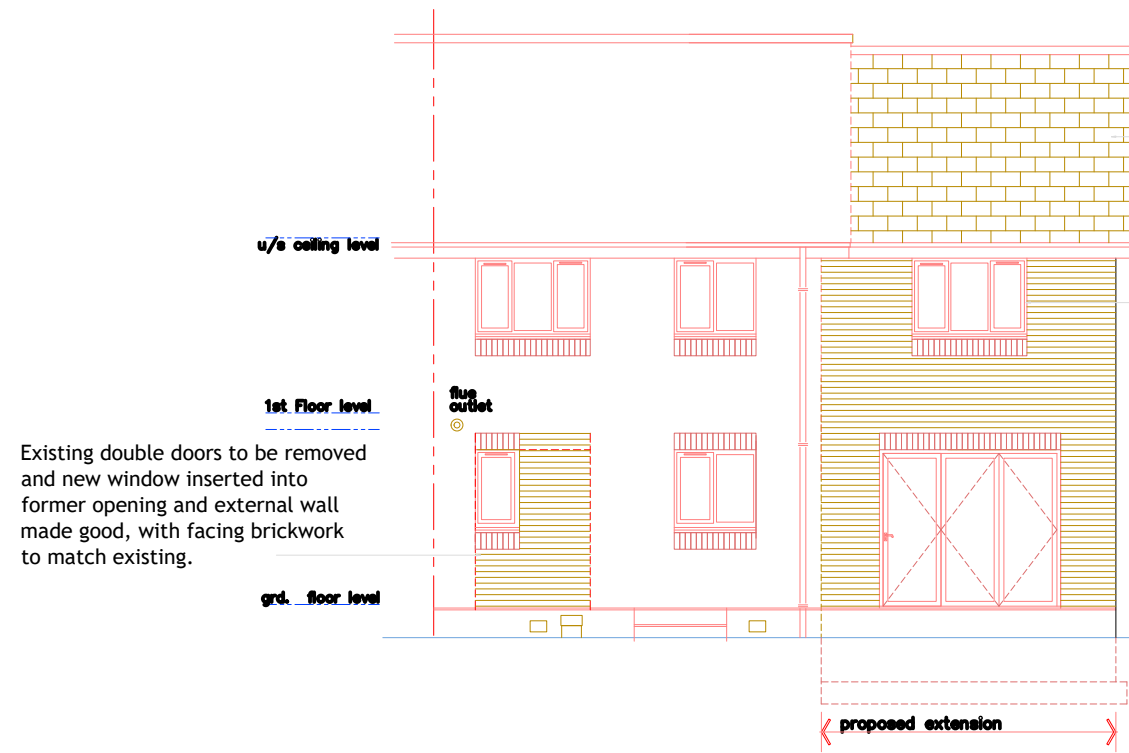


Proposed North Elevation
scale 1:100



Proposed South Elevation
scale 1:100

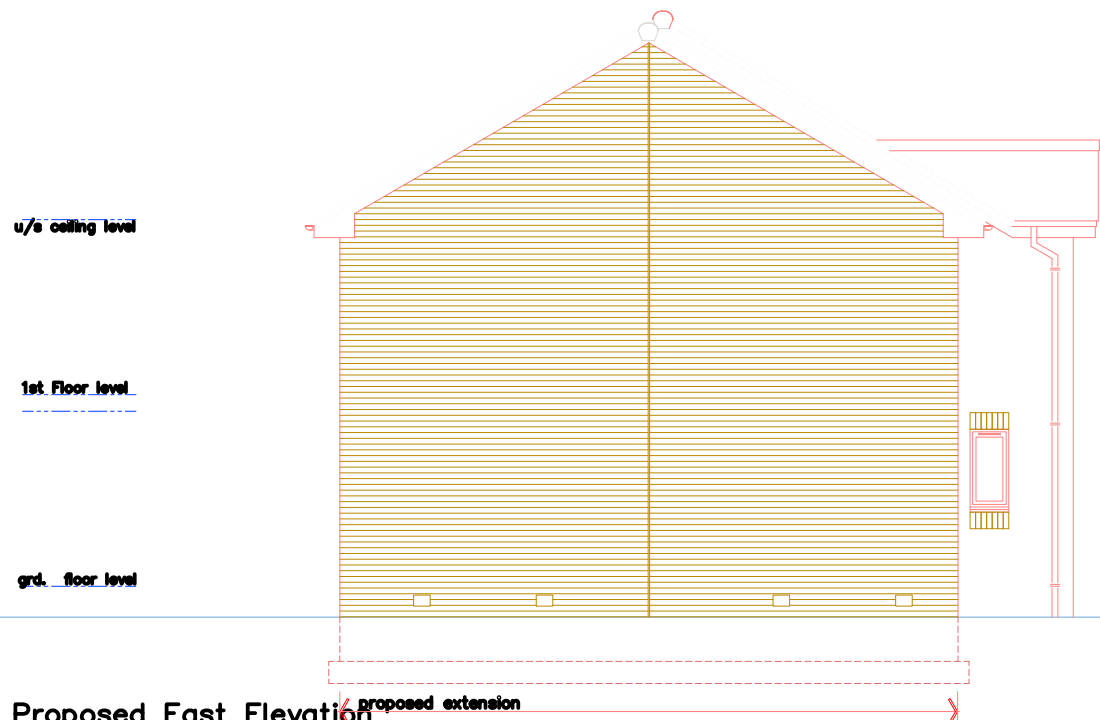

Proposed East Elevation
scale 1:100

 

rev.	description	date
	Planning Application ref. no.	
	lanarkshireplanz@gmail.com	
	mob 0772282082	
Construct 2 storey side extension at 2 St Peters Close, Paisley, PA2 8NT.		
Drawing: Proposed Elevations & Section.		
Scale: 1:100 @ A3		
Date: April 2021		
Drg No: 3048_PA05_revision '...'		