

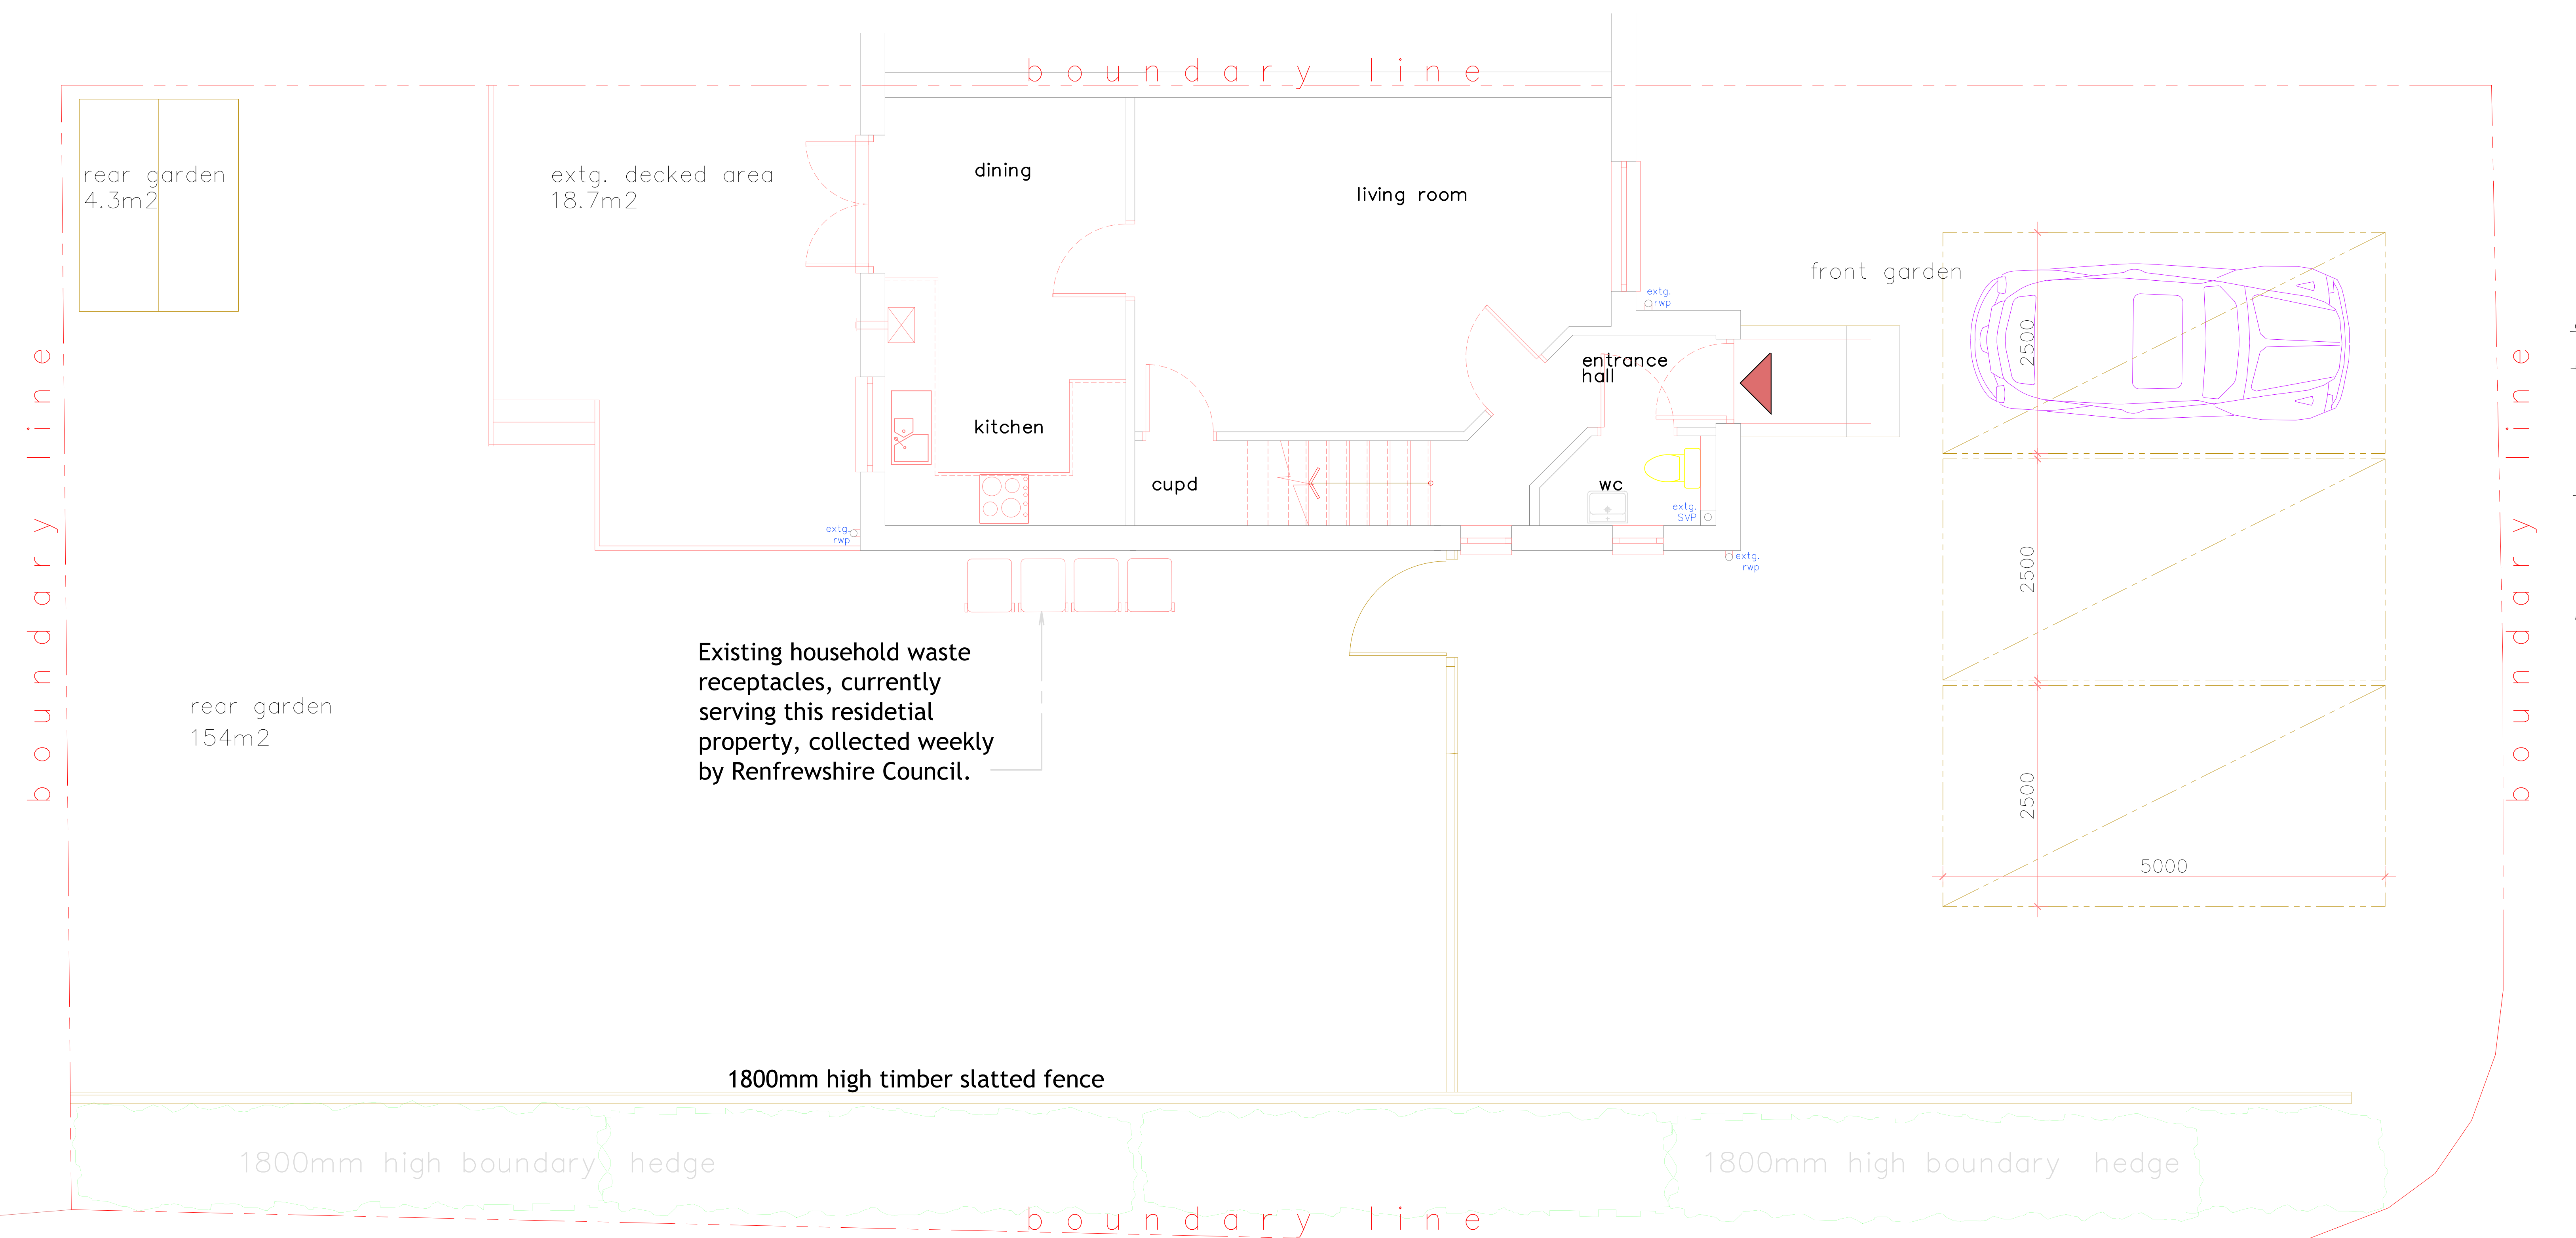


Existing First Floor Plan
scale 1:100

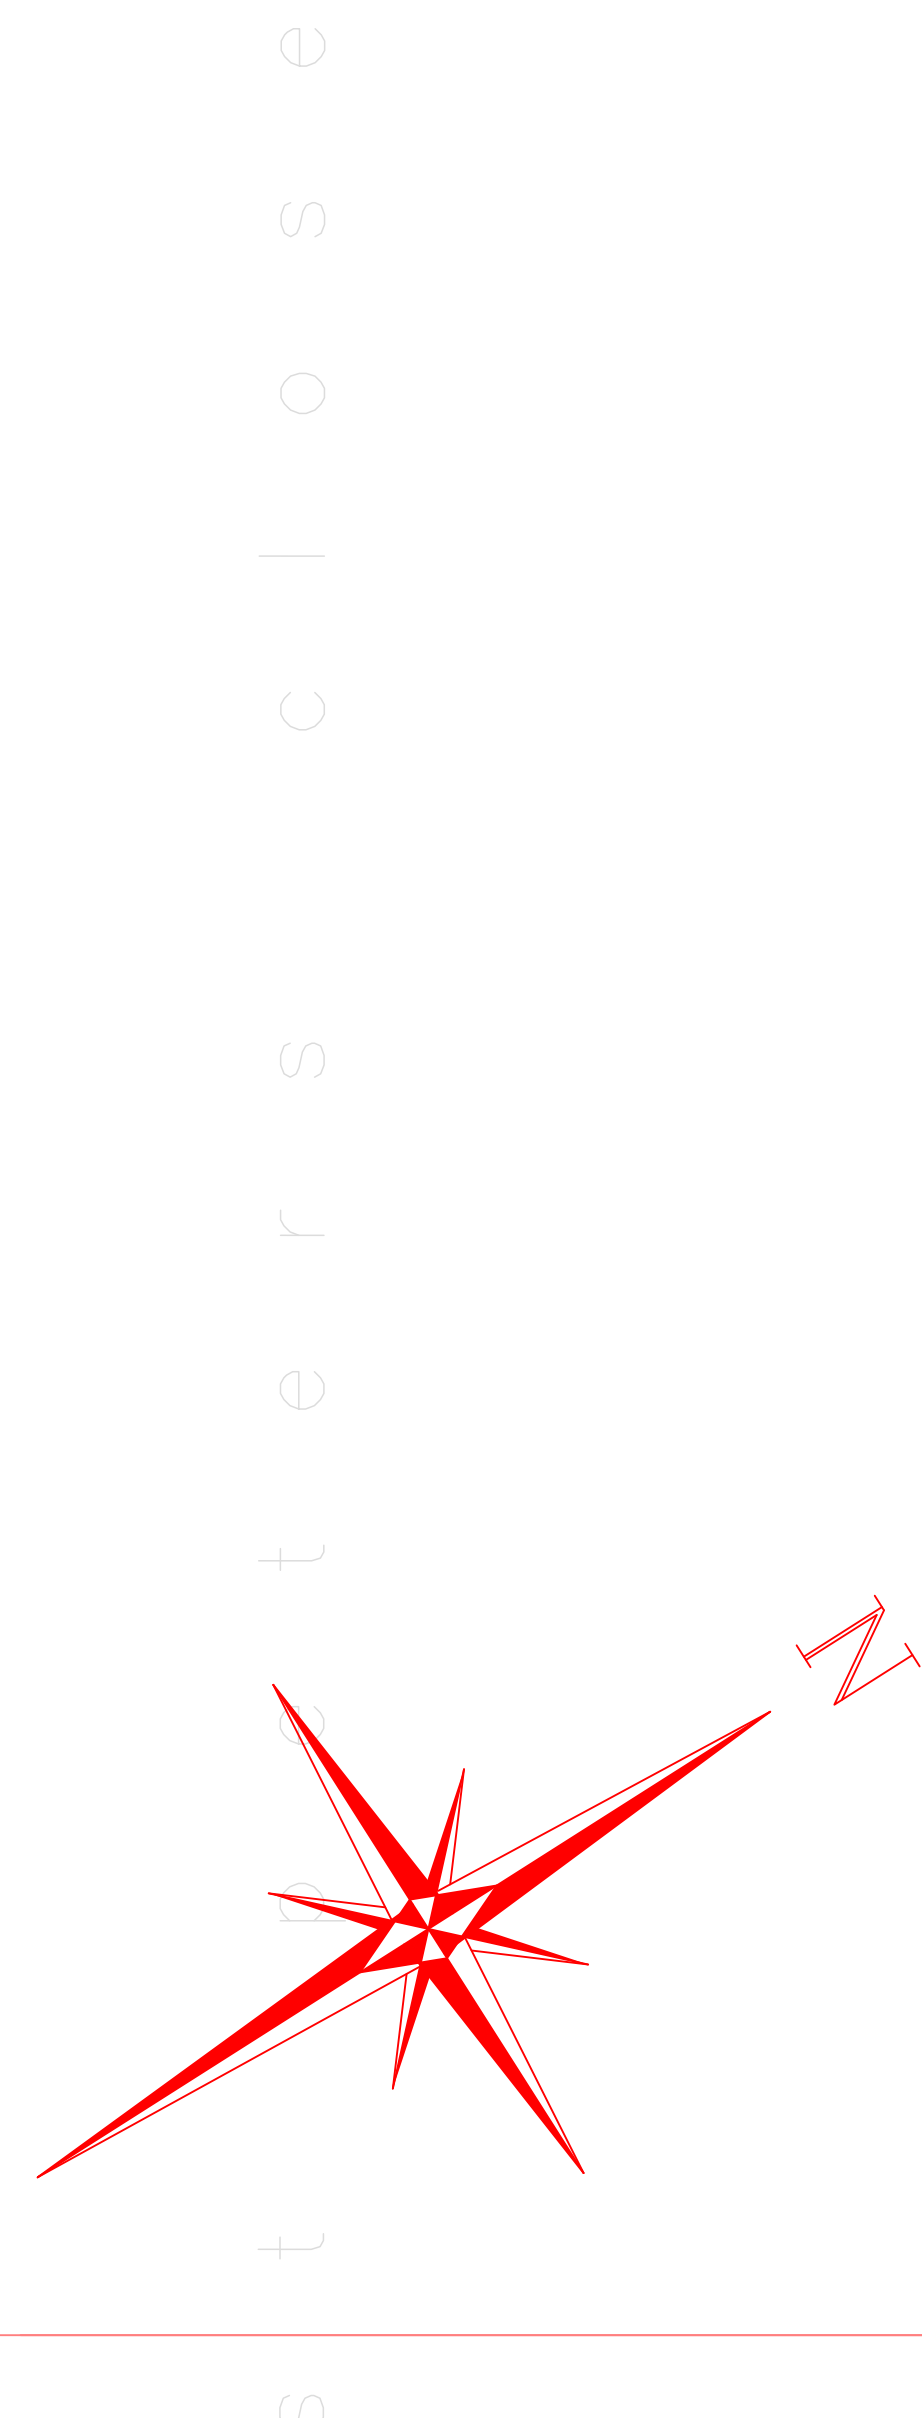

Existing Ground Floor Plan
scale 1:100

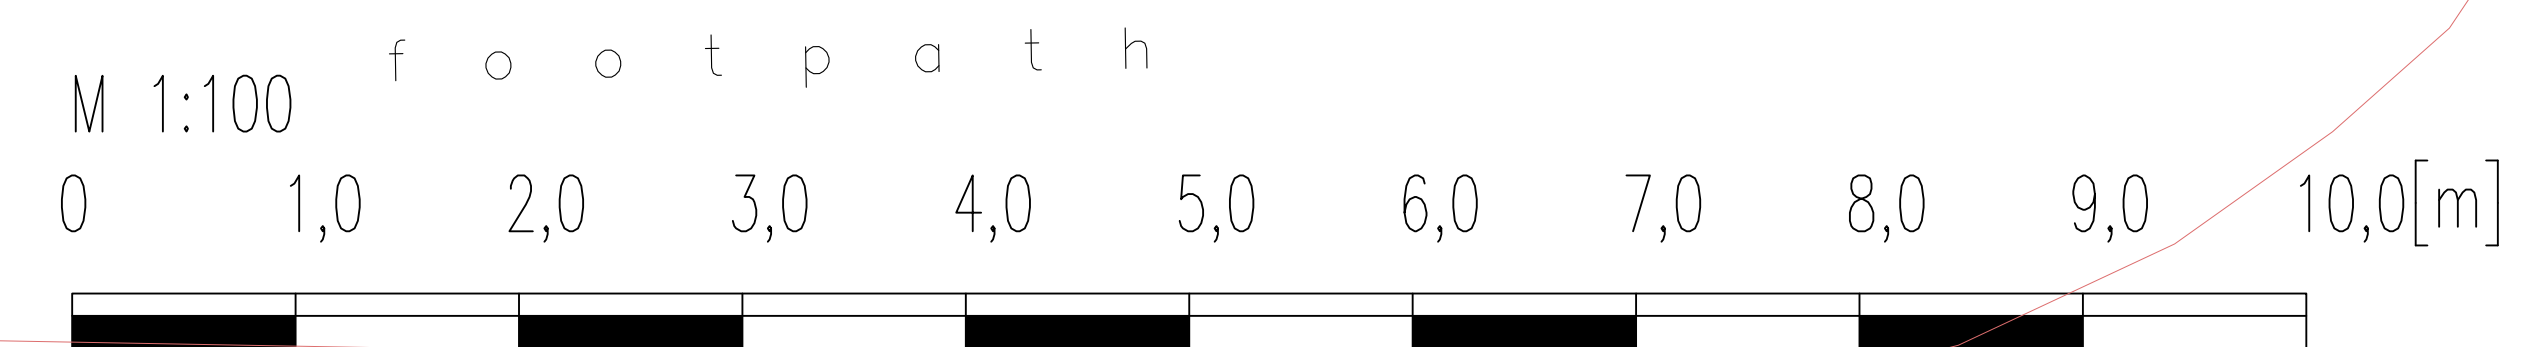

rev.	description	date
	Planning Application ref. no.	
	lanarkshireplanz@gmail.com	
	mob: 07722629562	
	Construct 2 storey side extension at 2 St Peters Close, Paisley, PA2 8NT.	
	Drawing: Existing Floor Plans.	
	Scale: 1:100 @ A3	
	Date: April 2021	
	Drg No: 3048_PA02_revision '...'	