


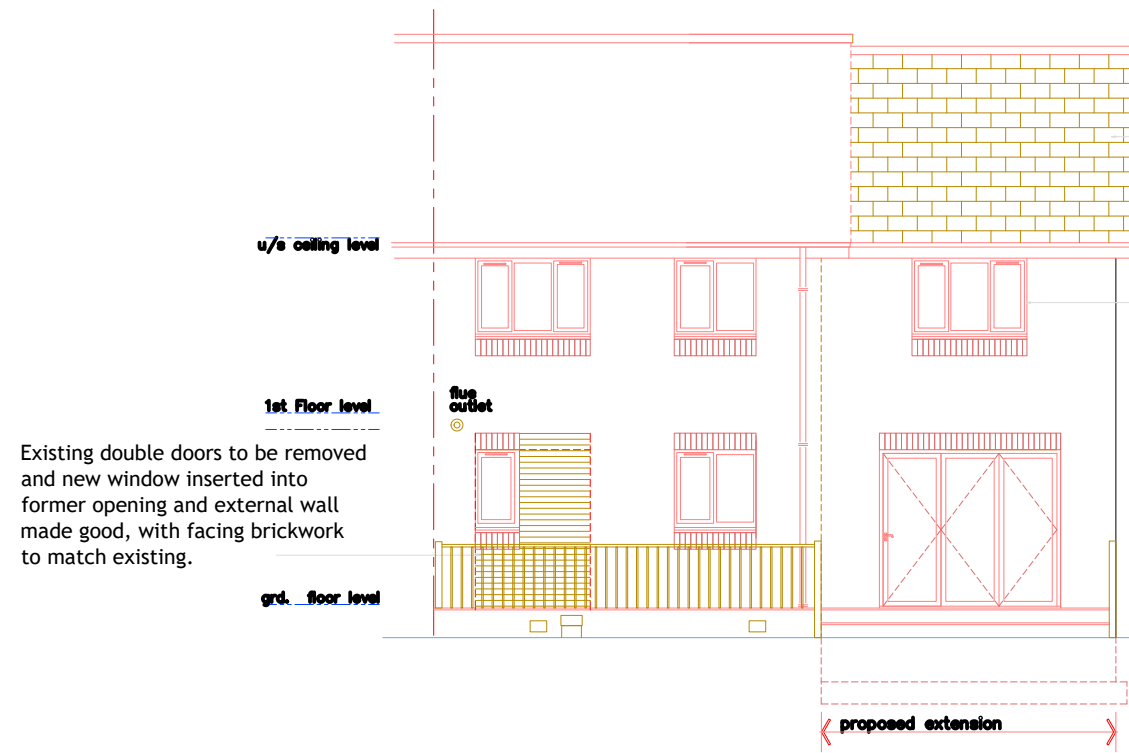


Proposed North Elevation
scale 1:100




Proposed South Elevation
scale 1:100

Proposed roof finish shall be concrete interlocking tiles, colour Dark Brown, to match existing.

Proposed external finish to external walls, shall be fair-faced brickwork, all to match existing, including decorative red brick to lintels and cills.

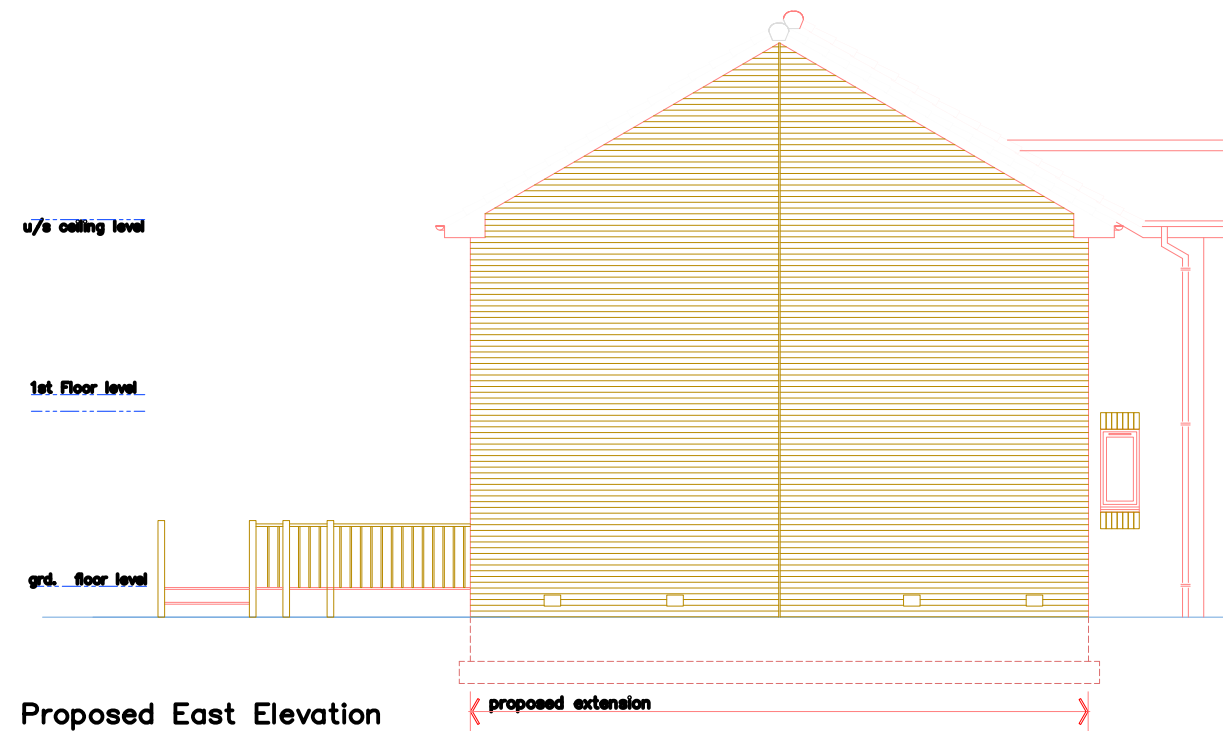

Proposed East Elevation
scale 1:100

 

A	Decking handrail detail clarified.	28.05.21
rev.	description	date
	Planning Application ref. no. 21/1137/PP	
lanarkshireplanz@gmail.com		
mob 0772282082		
Construct 2 storey side extension at 2 St Peters Close, Paisley, PA2 8NT.		
Drawing: Proposed Elevations & Section.		
Scale: 1:100 @ A3		
Date: April 2021		
Drg No: 3048_PA05_revision 'A'		