






REAR ELEVATION

SIDE ELEVATION

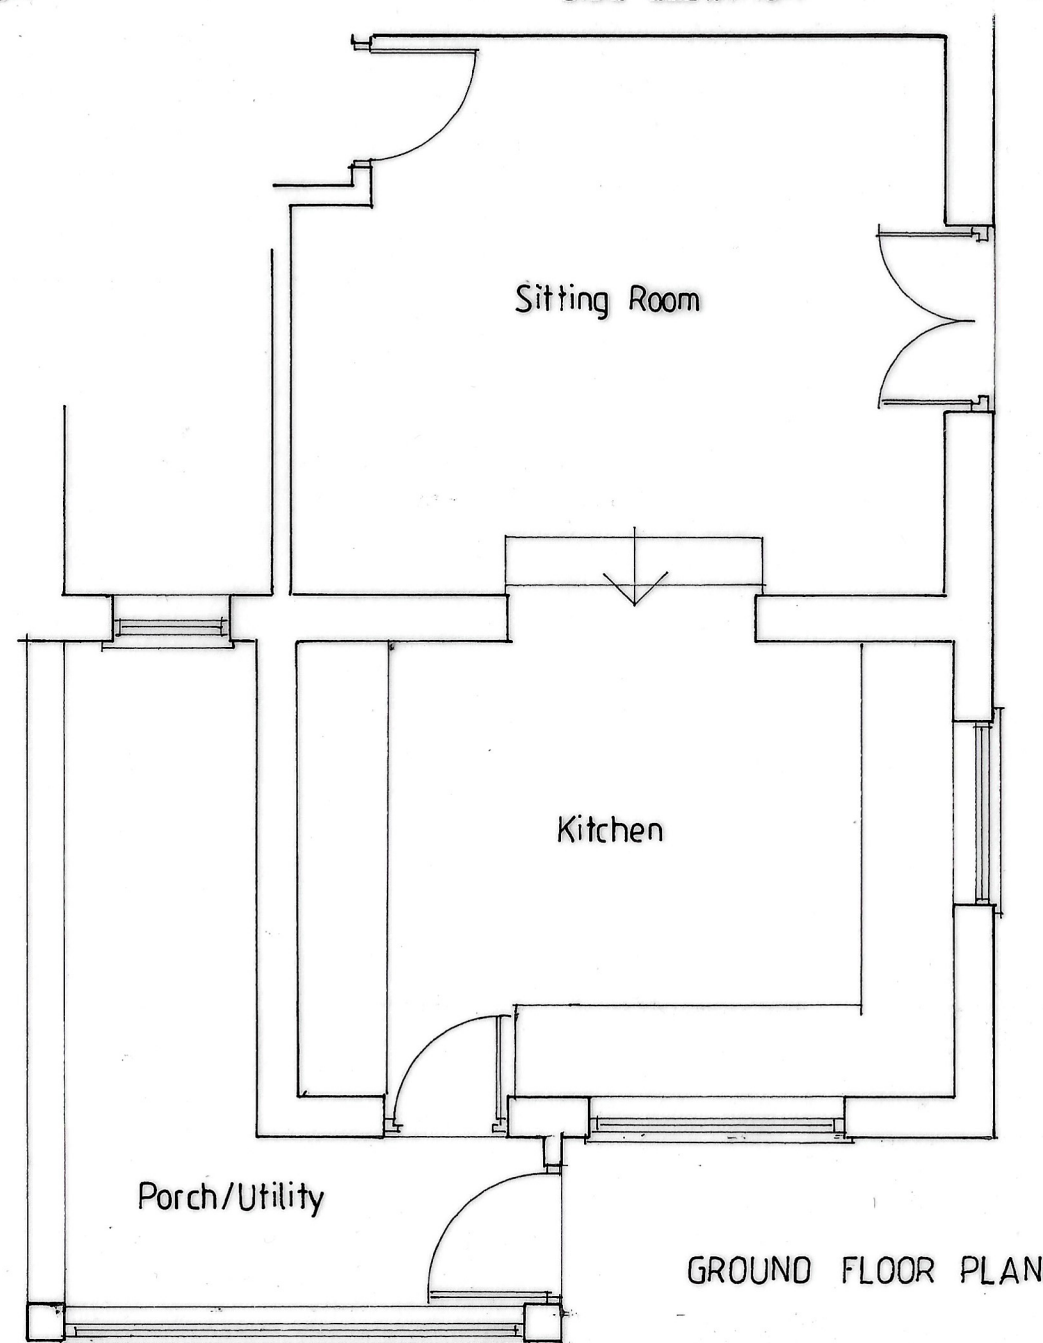

GROUND FLOOR PLAN

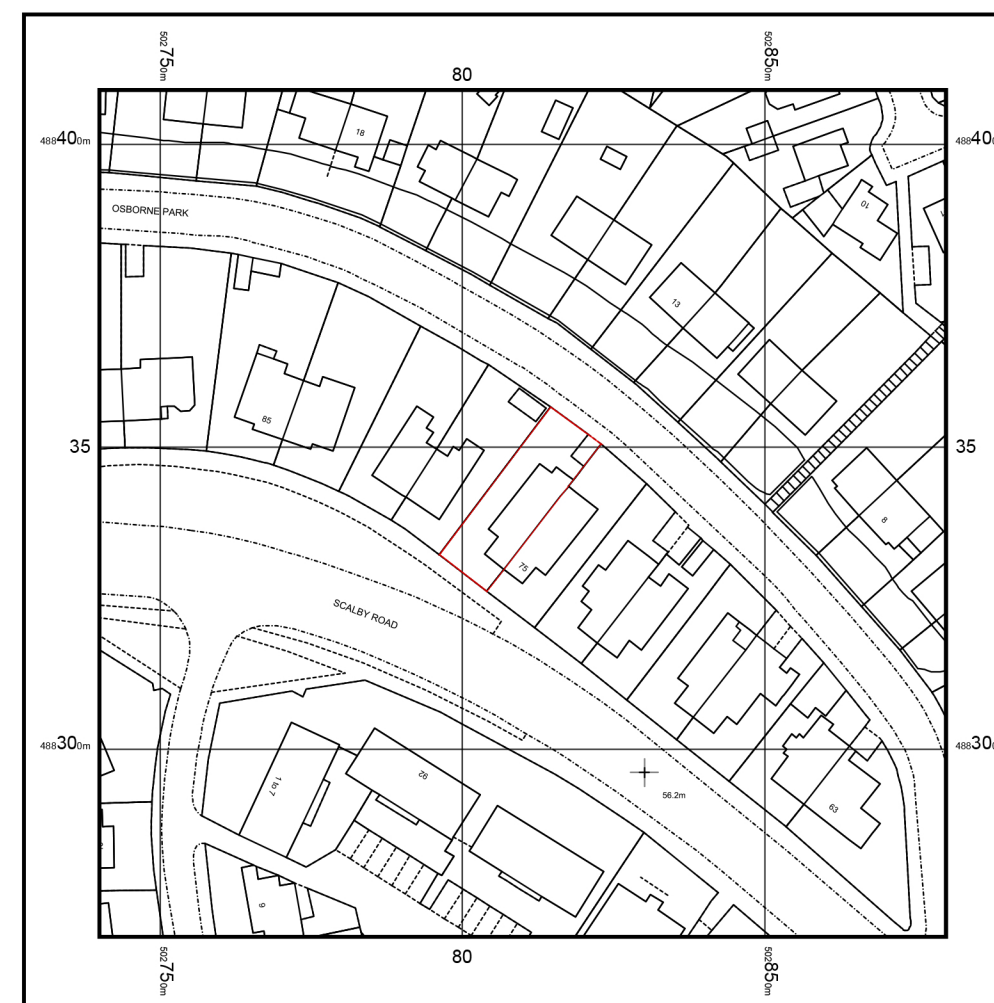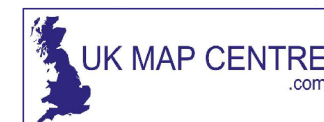

© Crown copyright and database rights 2021 Ordnance Survey 100048957. Therepresentation of road, track or path is no evidence of a boundary or right ofway. The representation of features as lines is no evidence of a property boundary.

Supplied by: www.ukmapcentre.com
Serial No: 218553
Centre Coordinates: 502810,488339
Production Date: 14/07/2021 09:50:28

Orrells

0m 1cm = 12.5m 50m
Scale 1:1250

Proposed Additions & Alterations to No. 77 Scalby Road, Scarborough

Existing Arrangements

Date:	July 21	Job No.	21/16
Drawn:	VW	Drg No.	01
Scale:	1:50 1:100	Rev.	

Victoria Wharton
Architectural Design
7 Red Scar Lane
Scarborough
YO12 5RH
Tel: 07734255300
Email: v.wharton@yahoo.co.uk