



Notes:
DO NOT SCALE. All dimensions must be checked/verified on site.


* PROPOSED TWO ROOF LIGHTS IN EAST ELEVATION TO PROVIDE MORE NATURAL DAYLIGHT
THE CILL OF ALL ROOF LIGHTS TO BE IN SLOPING CEILING AND MORE 1700MM ABOVE GROUND AND FIRST FLOOR LEVEL

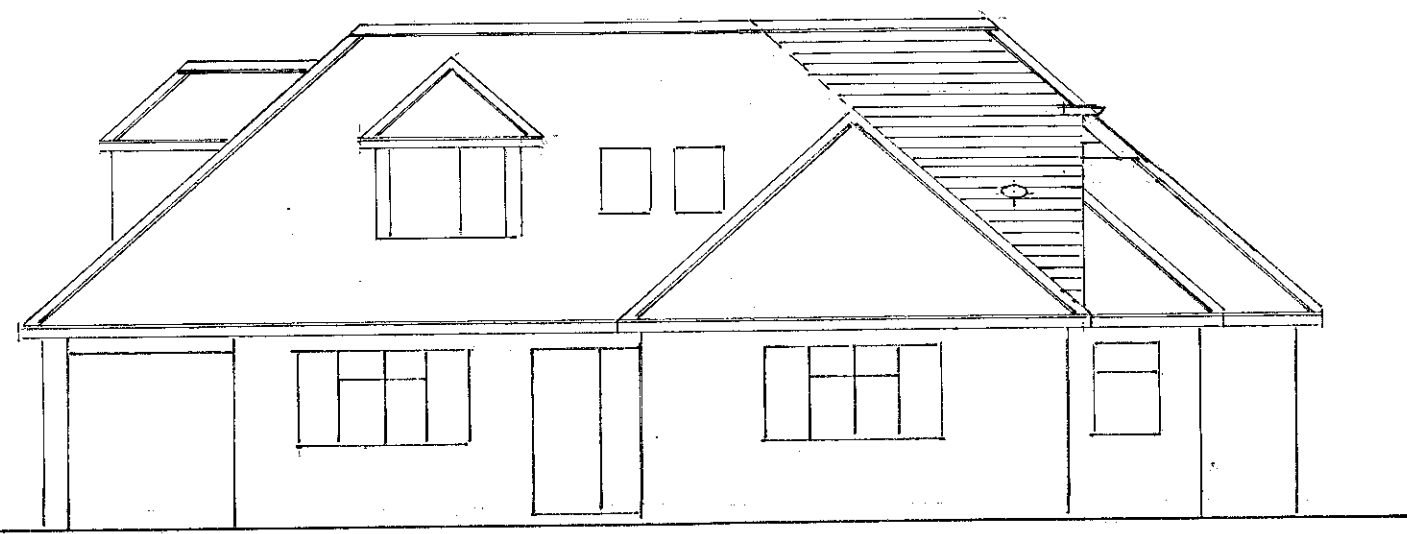


SOUTH ELEVATION

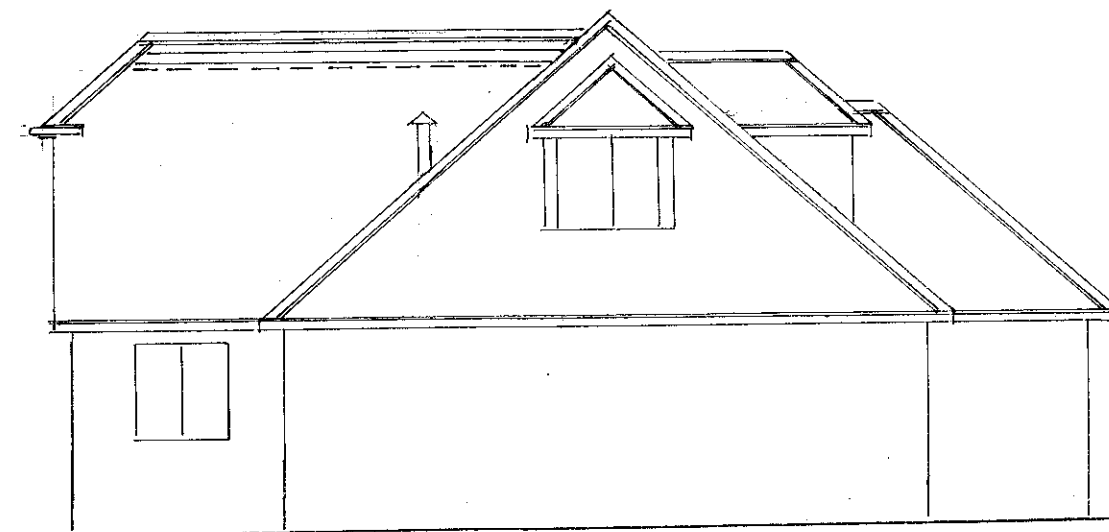

WEST ELEVATION

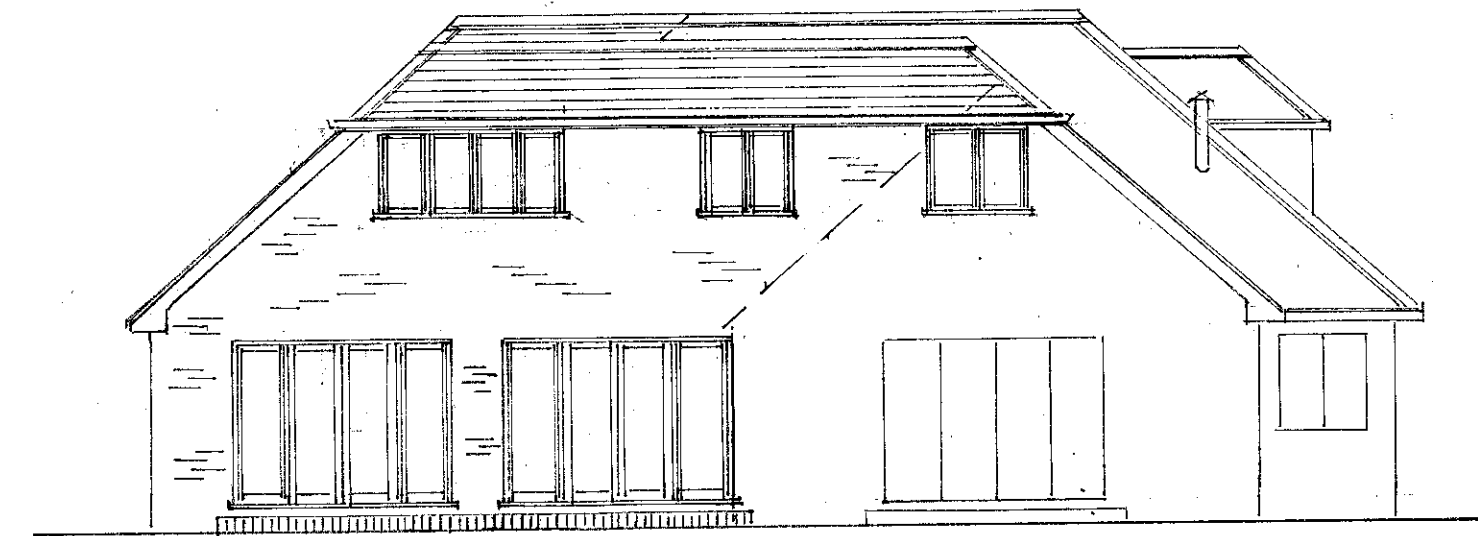


NORTH ELEVATION

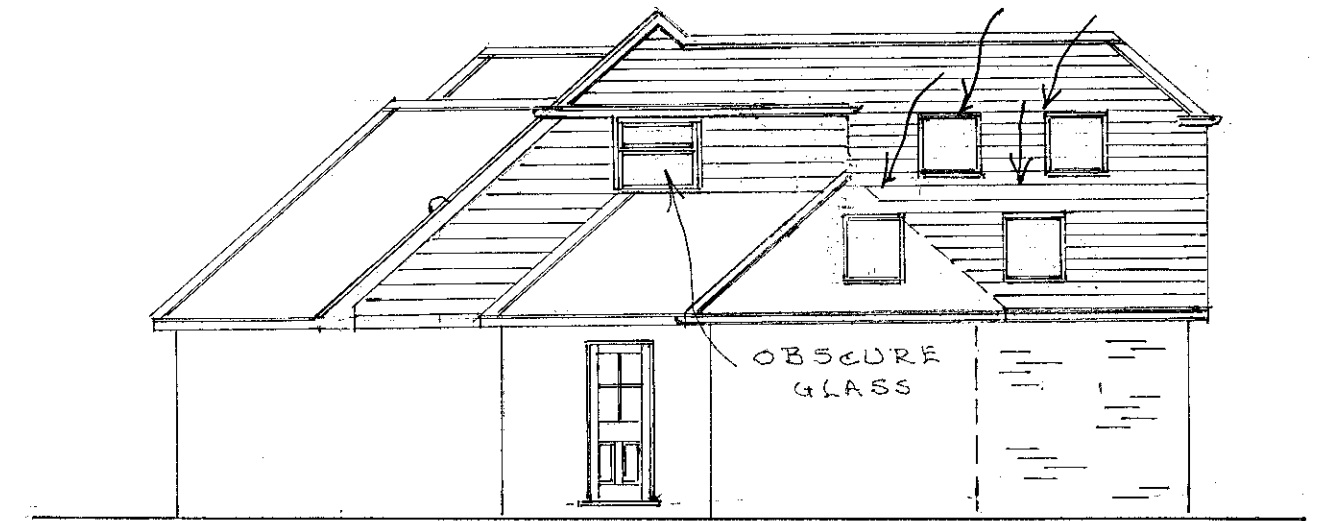

EAST ELEVATION


0 5 10 BAR CHART SCALE 1:100

SCALE 1:100

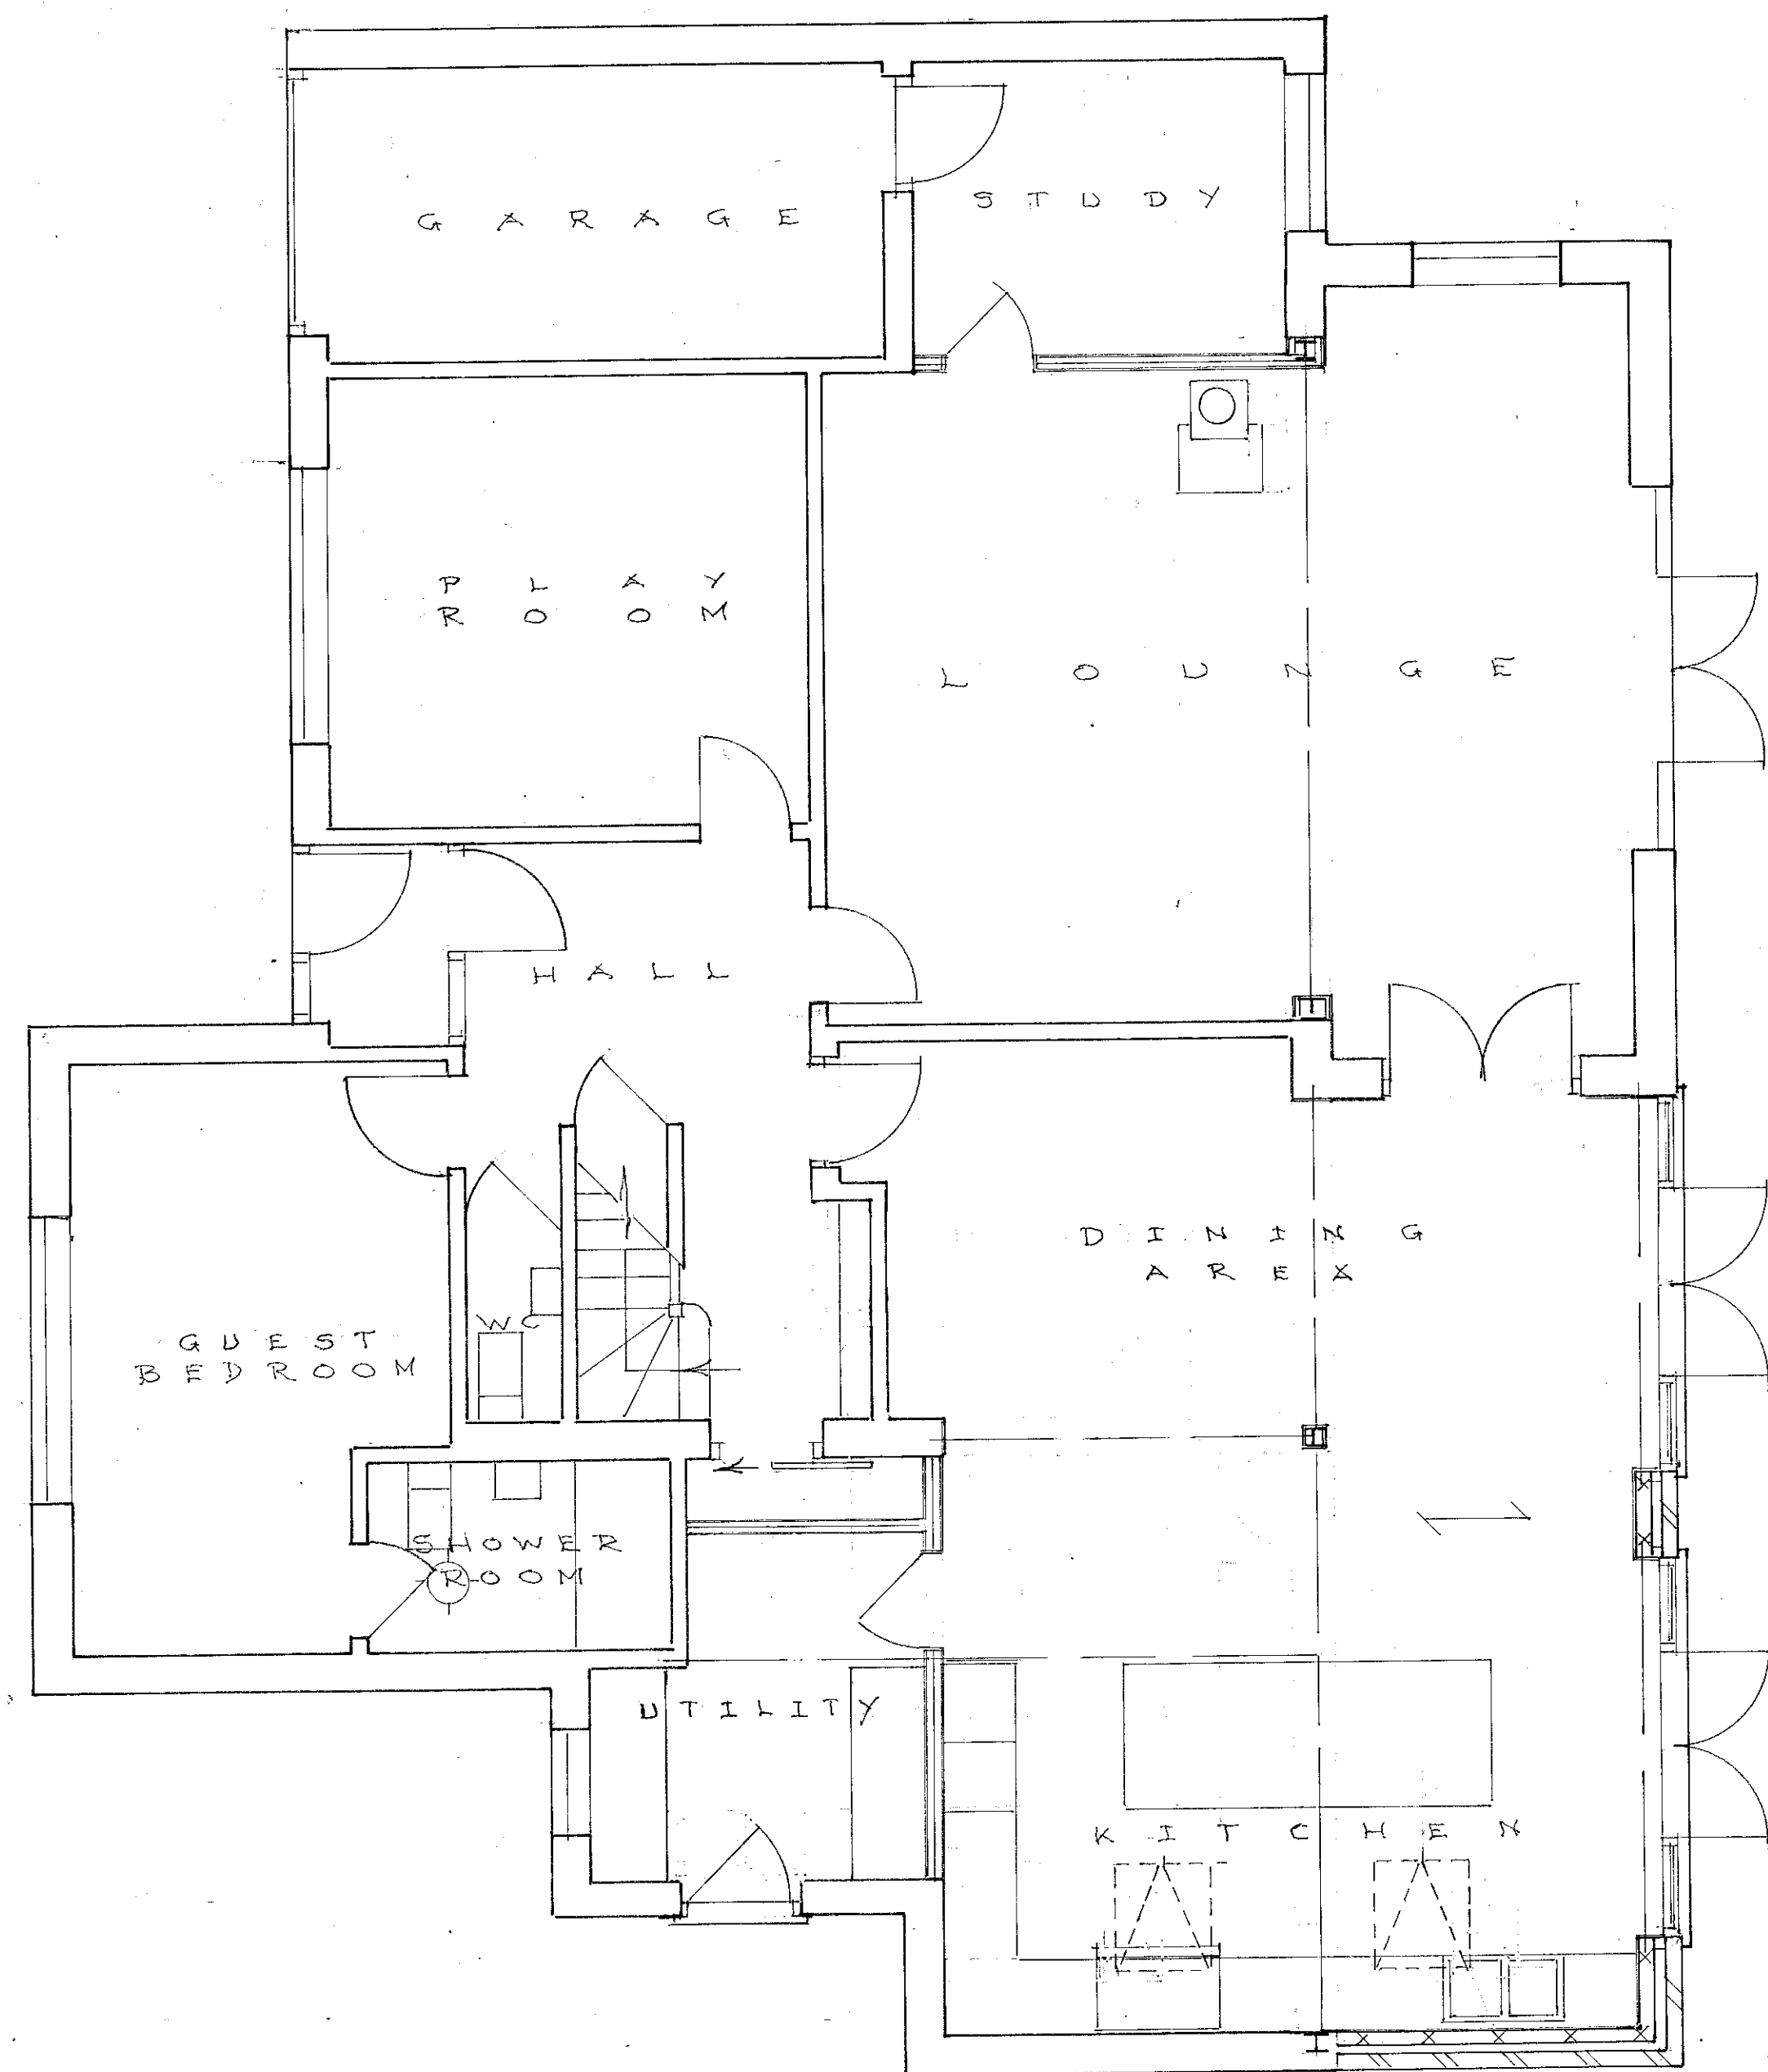

GROUND FLOOR PLAN

0 5 10 BAR CHART SCALE 1:50

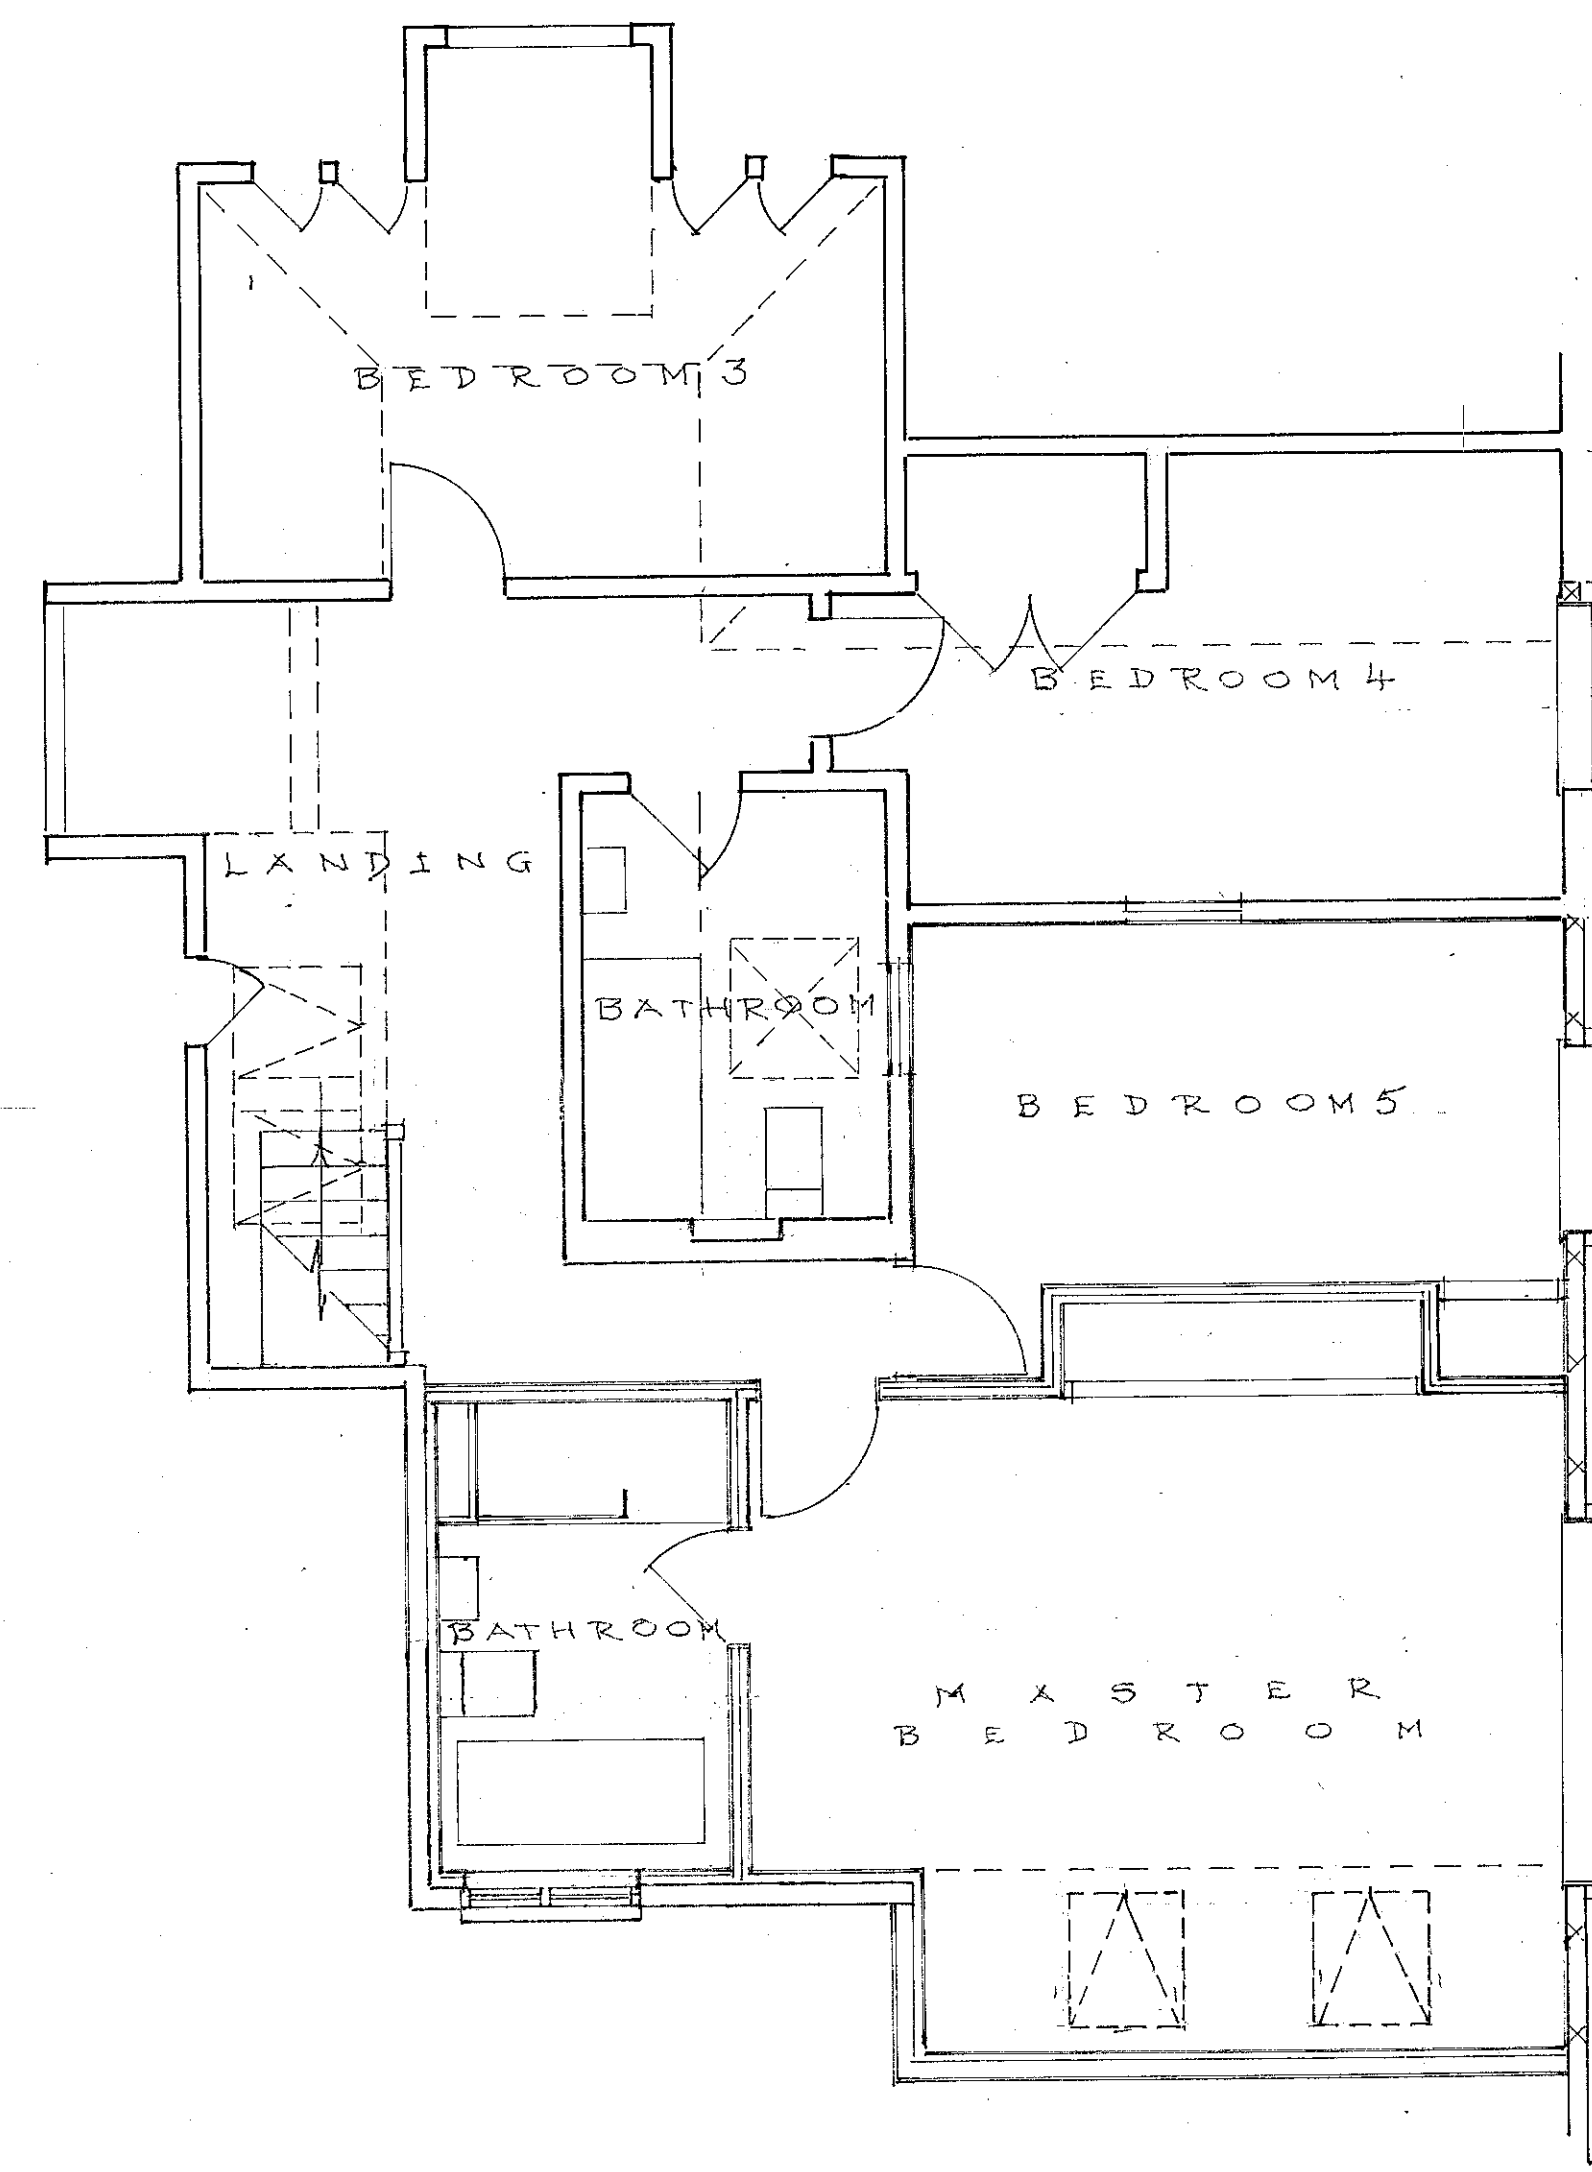

FIRST FLOOR PLAN

SCALE 1:50

Date	Revisions
B 12/07/21	TWO ROOF LIGHTS
A 12/04/21	DESIGN AMENDMENT

Wald Designs

RANELAGH
ST. JOHN'S ROAD
CROWBOROUGH
EAST SUSSEX TN6 1RT
tel & fax 01892 667488

Client
MR & MRS X XSHURST

Drawing Title
PROPOSED TWO STOREY REAR
EXTENSION INTERNAL ALTERATIONS
NO6 CHANCELLOR WY
SEYNOAKS
TN13 3LA

Scale	Date	Drawn by
1:50 1:100	07/04/21	MJ

PROPOSAL

Drg. No.	Rev.
070421/04	B