




Notes:
DO NOT SCALE. All dimensions
must be checked/verified on site.

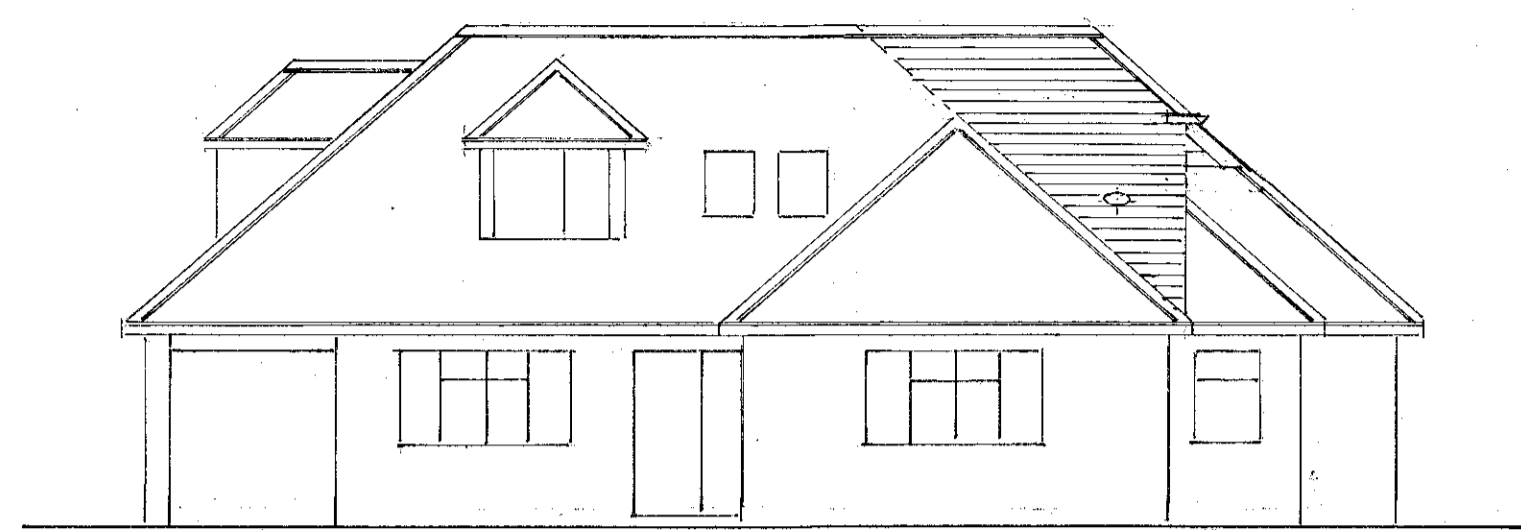


SOUTH ELEVATION

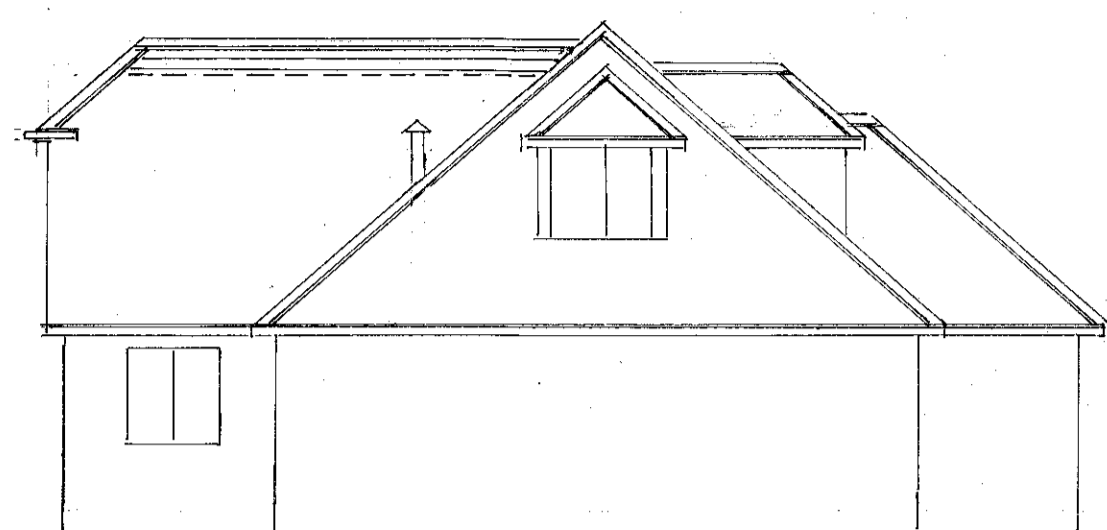

WEST ELEVATION

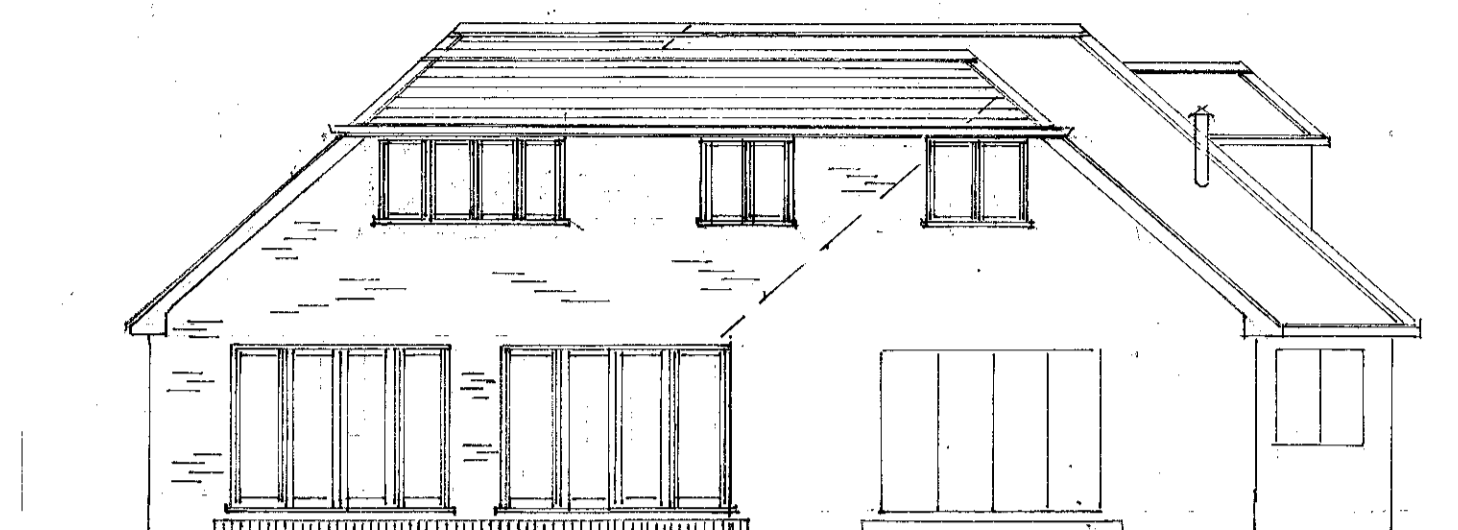


NORTH ELEVATION

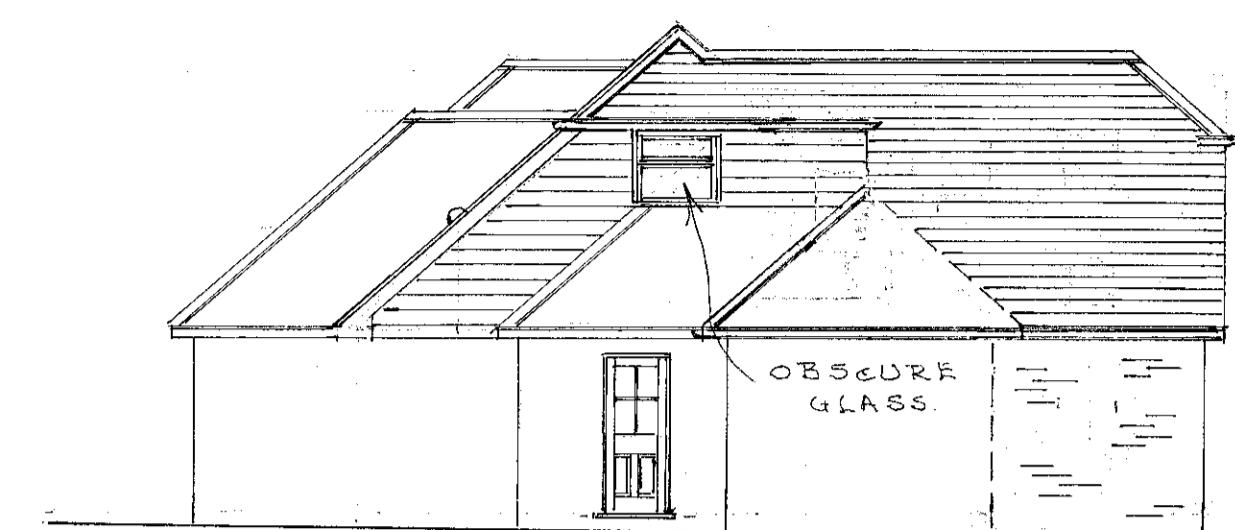

EAST ELEVATION


0 5 10 BAR CHART SCALE 1:100

SCALE 1:100

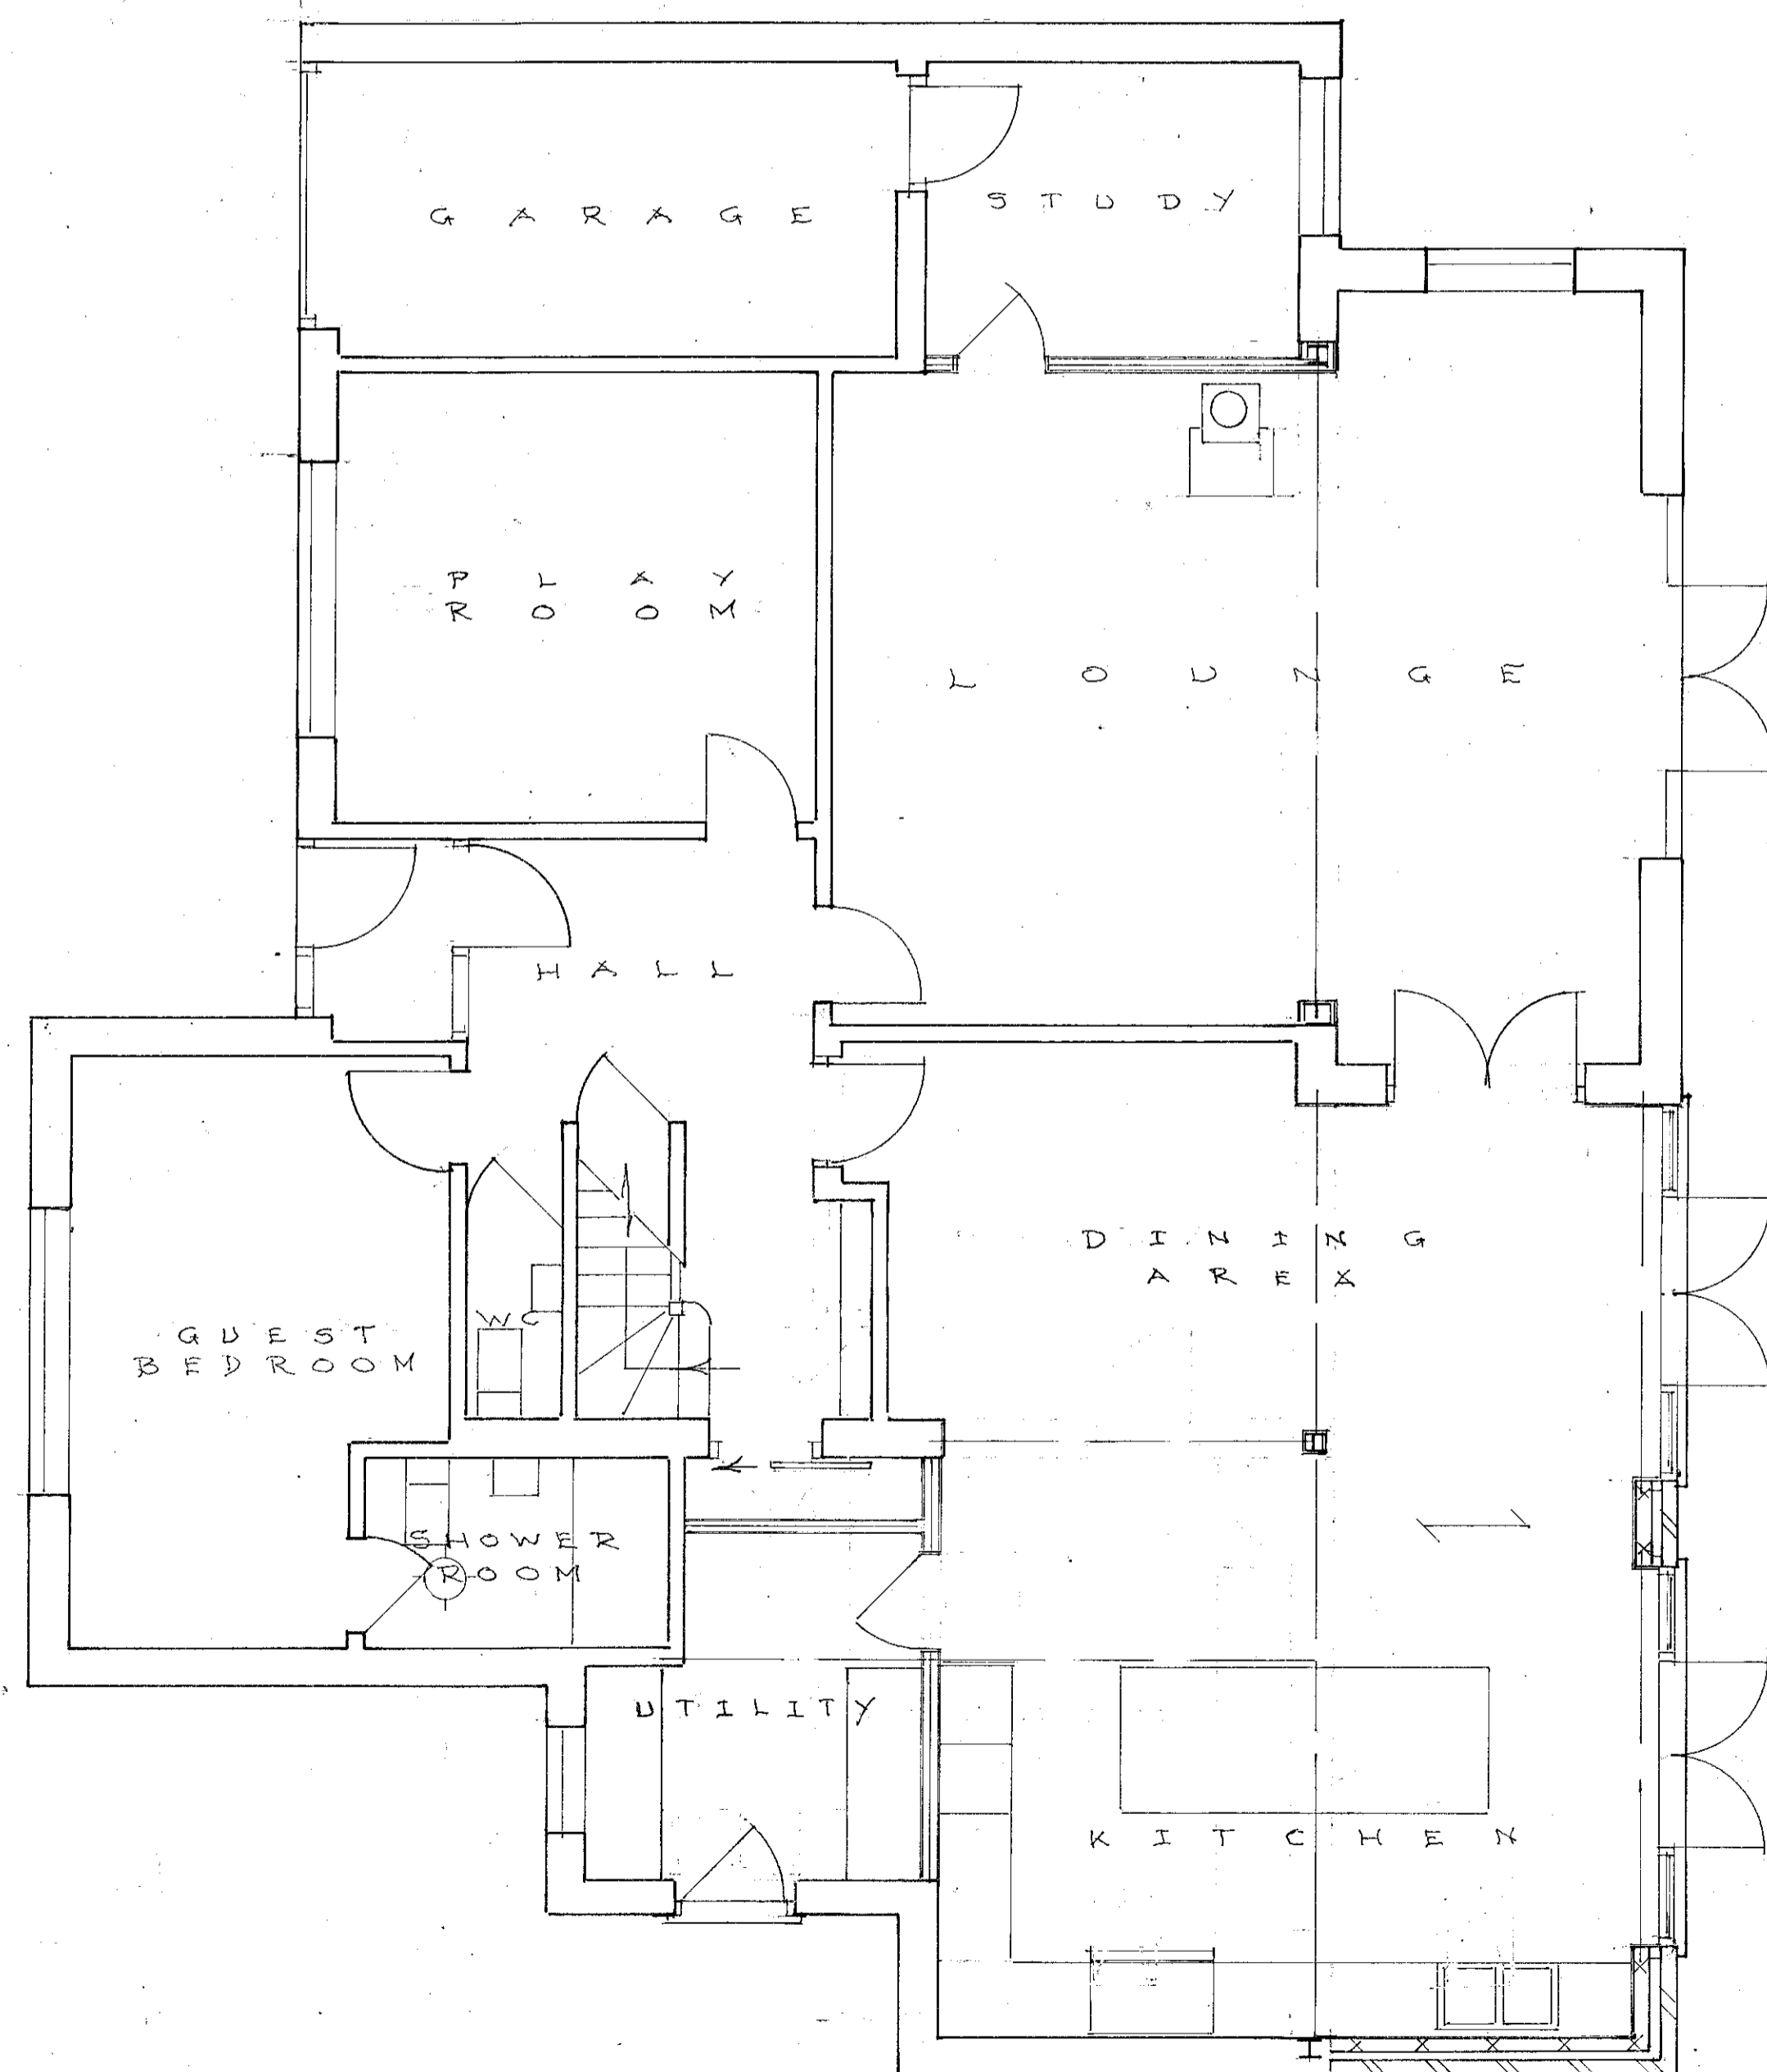

GROUND FLOOR PLAN

0 5 10 BAR CHART SCALE 1:50

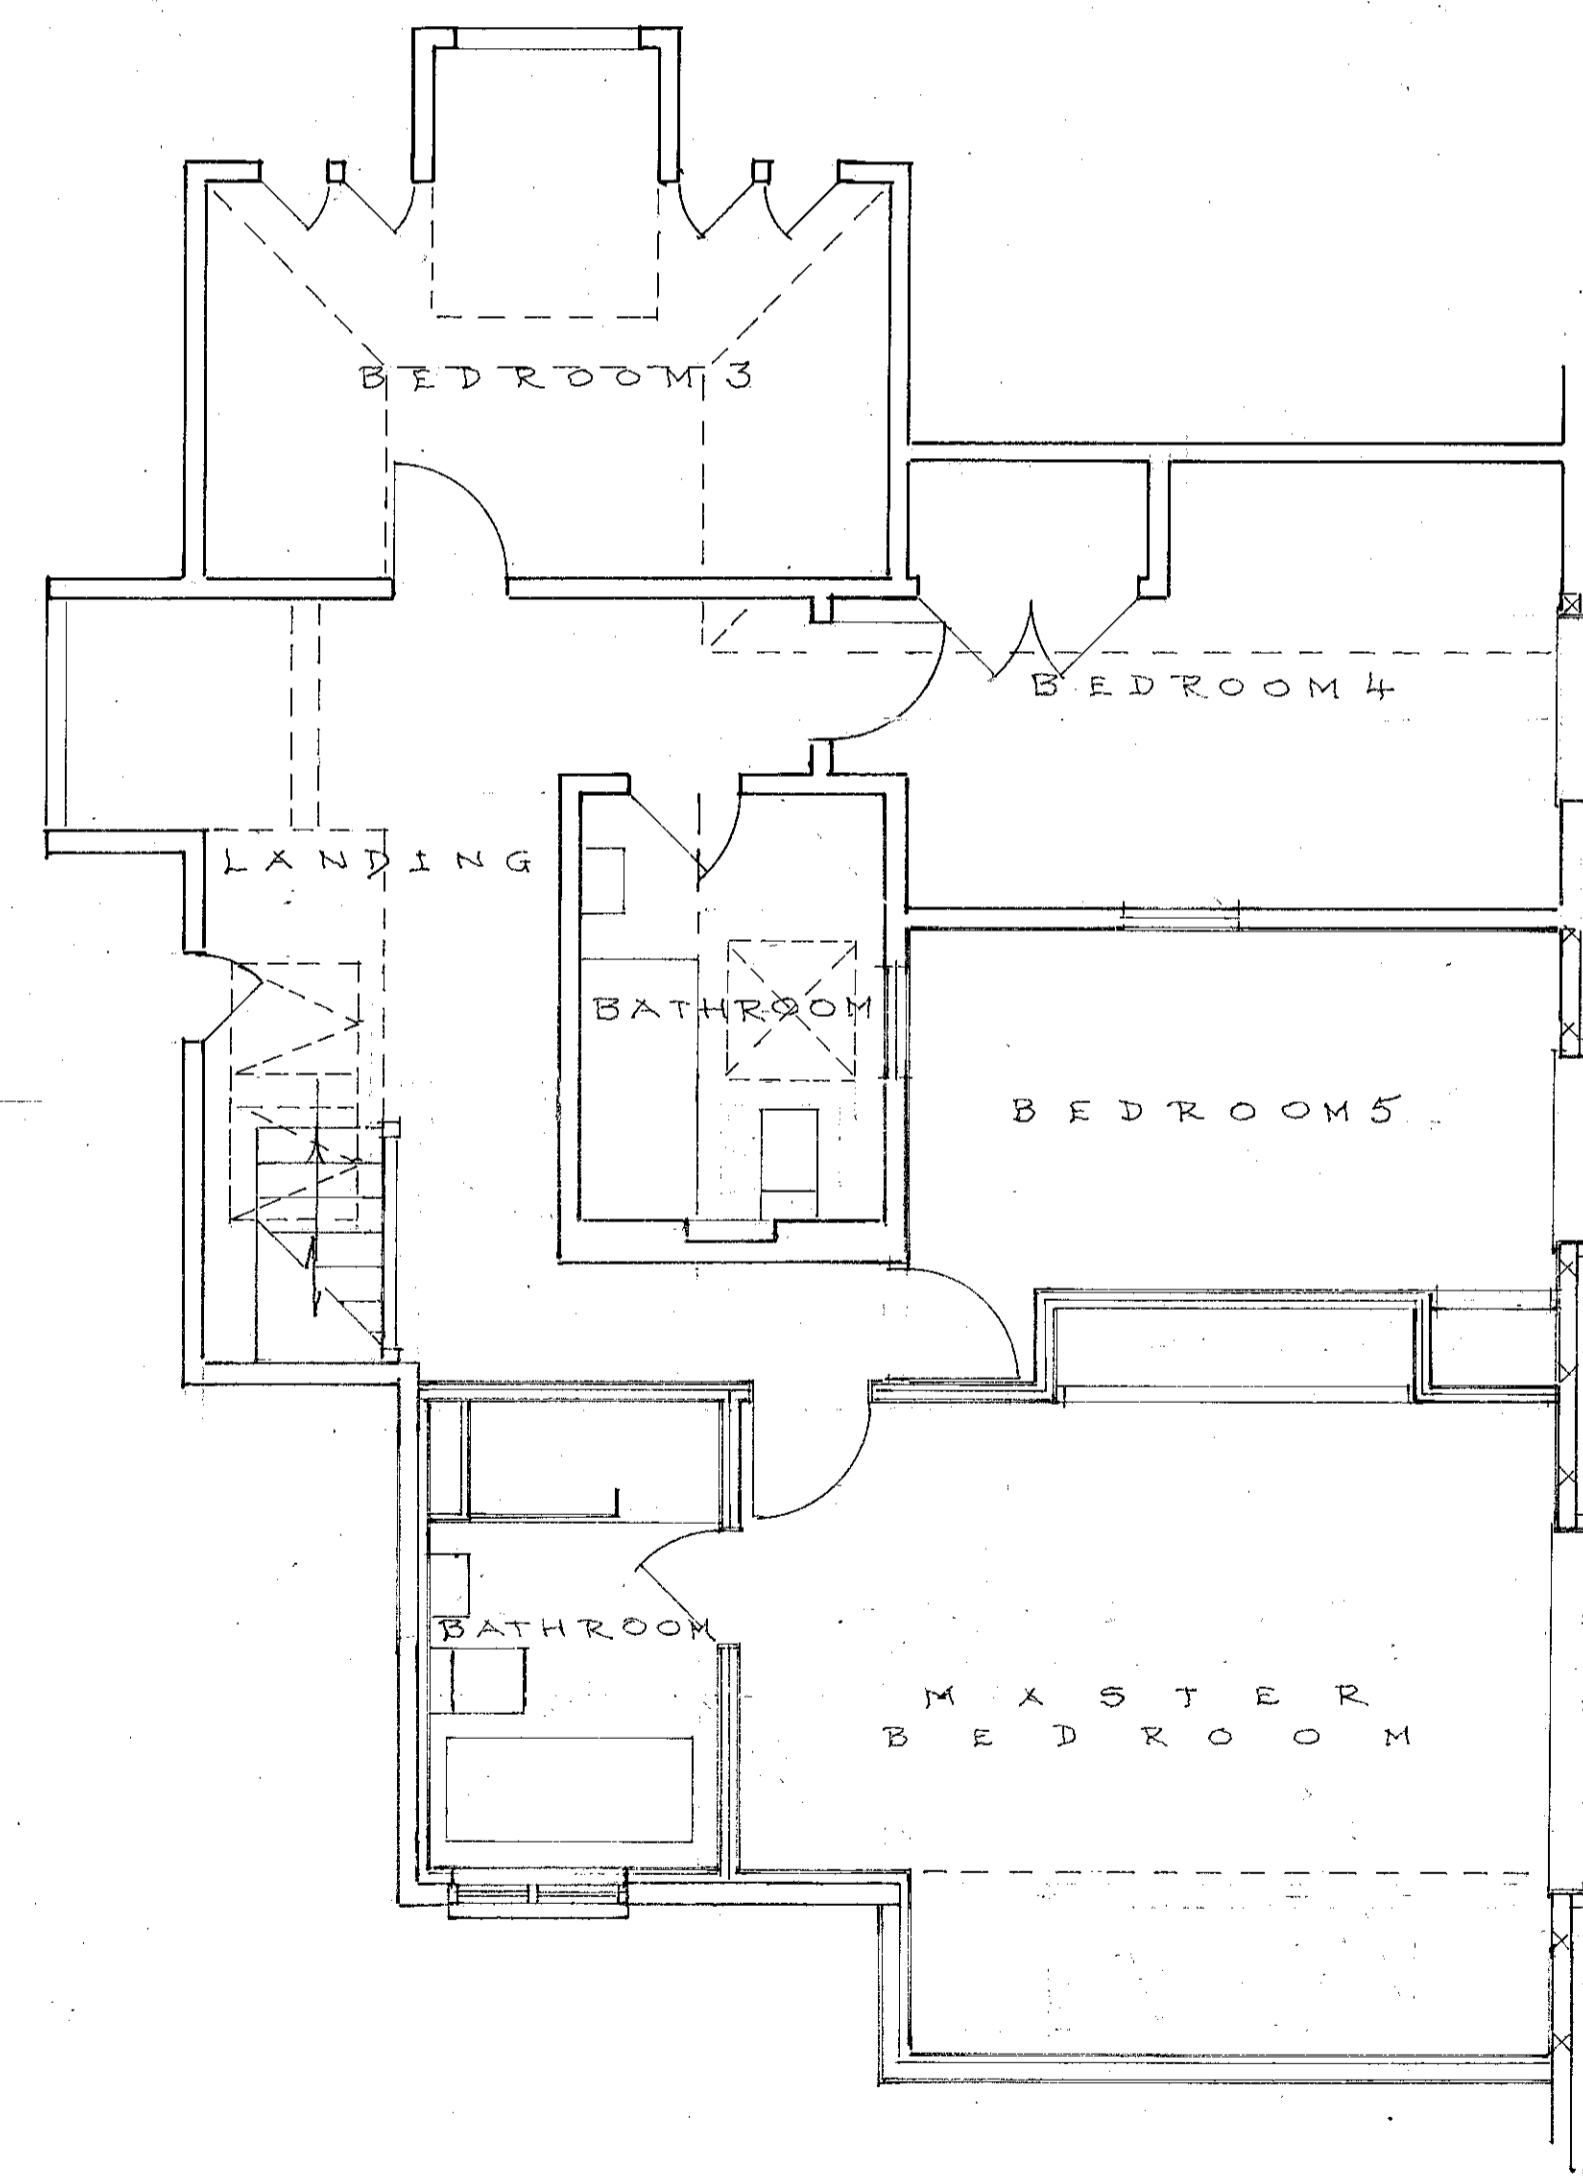

FIRST FLOOR PLAN

SCALE 1:50

Date	Revisions
A 12/04/21	DESIGN AMENDMENT

Wald Designs

RANELAGH
ST. JOHN'S ROAD
CROWBOROUGH
EAST SUSSEX TN6 1RT
tel & fax 01892 667488

Client
MR & MRS X XSHURST

Drawing Title
PROPOSED TWO STOREY REAR
EXTENSION INTERNAL ALTERATIONS
NO 6 CHANCELLOR WXY
SEVENOAKS
TN13 3LA

Scale 1:50 1:100	Date 07/04/21	Drawn by MJ
---------------------	------------------	----------------

PROPOSAL

Drg. No. 070421/04	Rev. A
-----------------------	-----------