

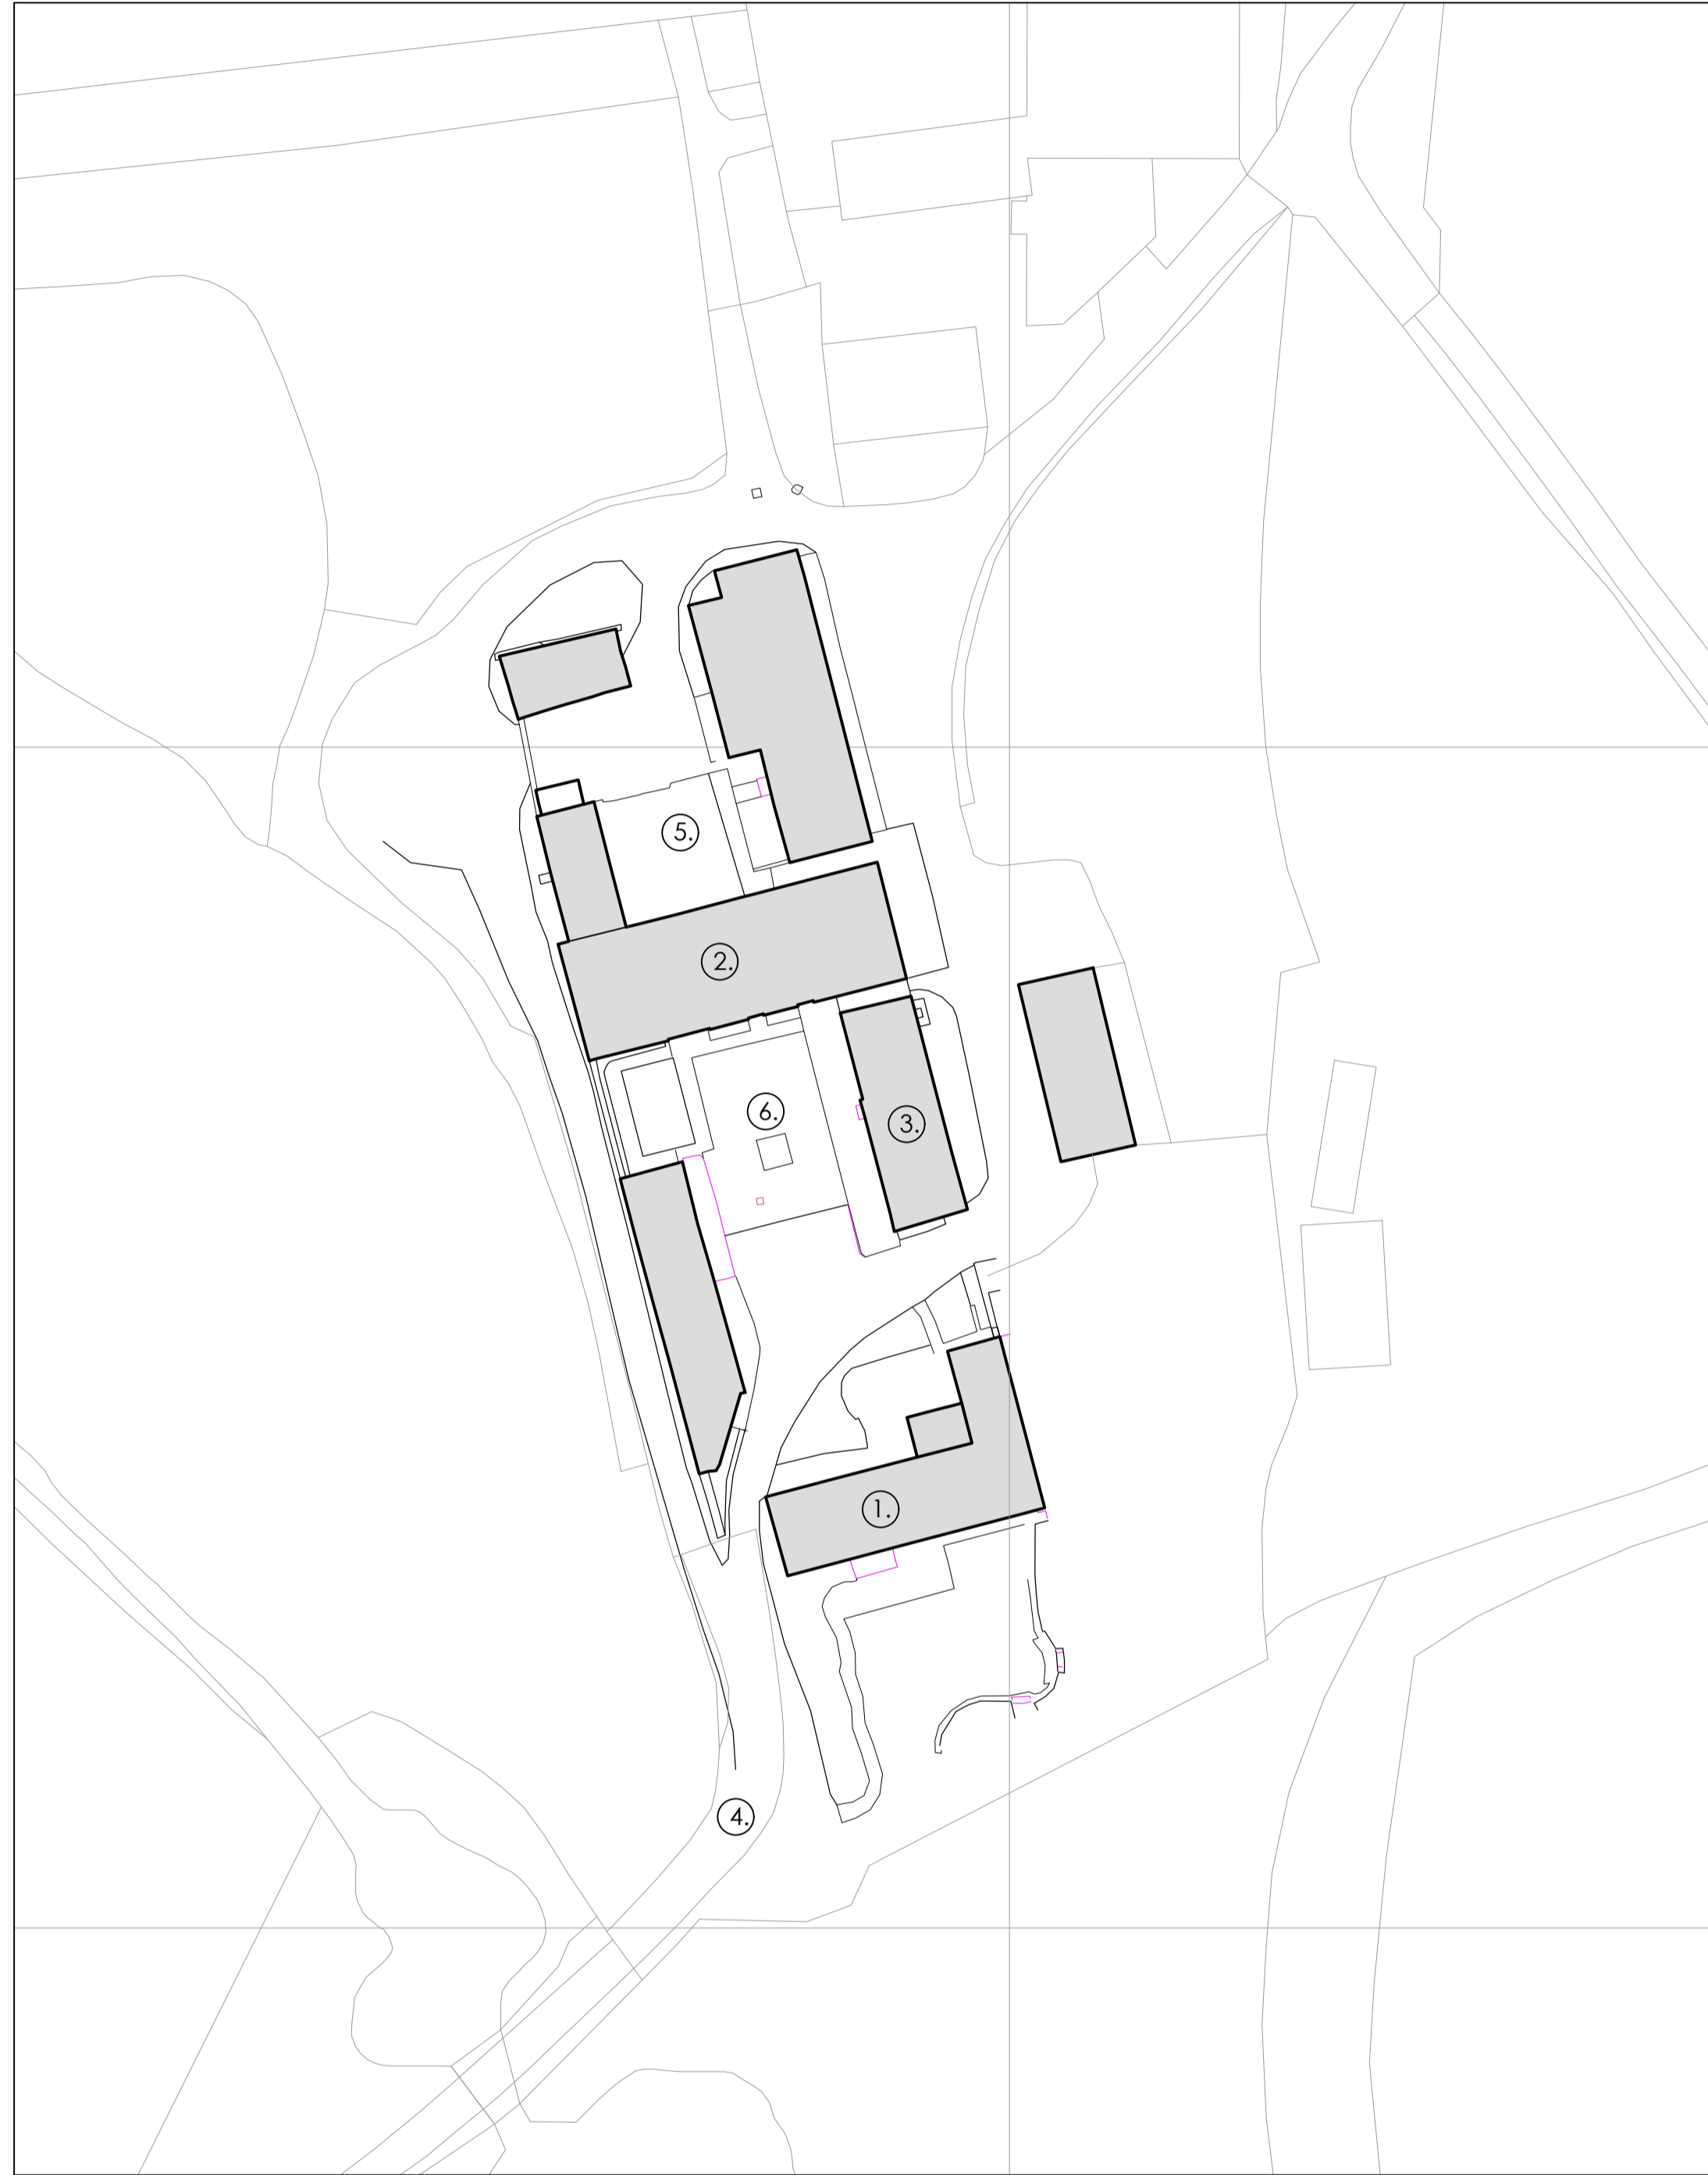


- ① Farmhouse
- ② Manor Barn
- ③ Dairy Barn
- ④ Site Entrance
- ⑤ North Courtyard
- ⑥ South Courtyard
- ⑦ Farmhouse rear extension
- ⑧ Farmhouse porch
- ⑨ Electric vehicle charging points

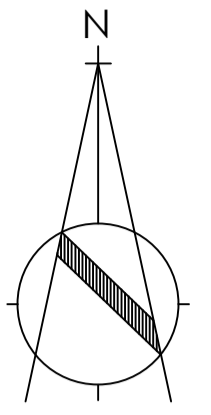

Existing Site Plan.

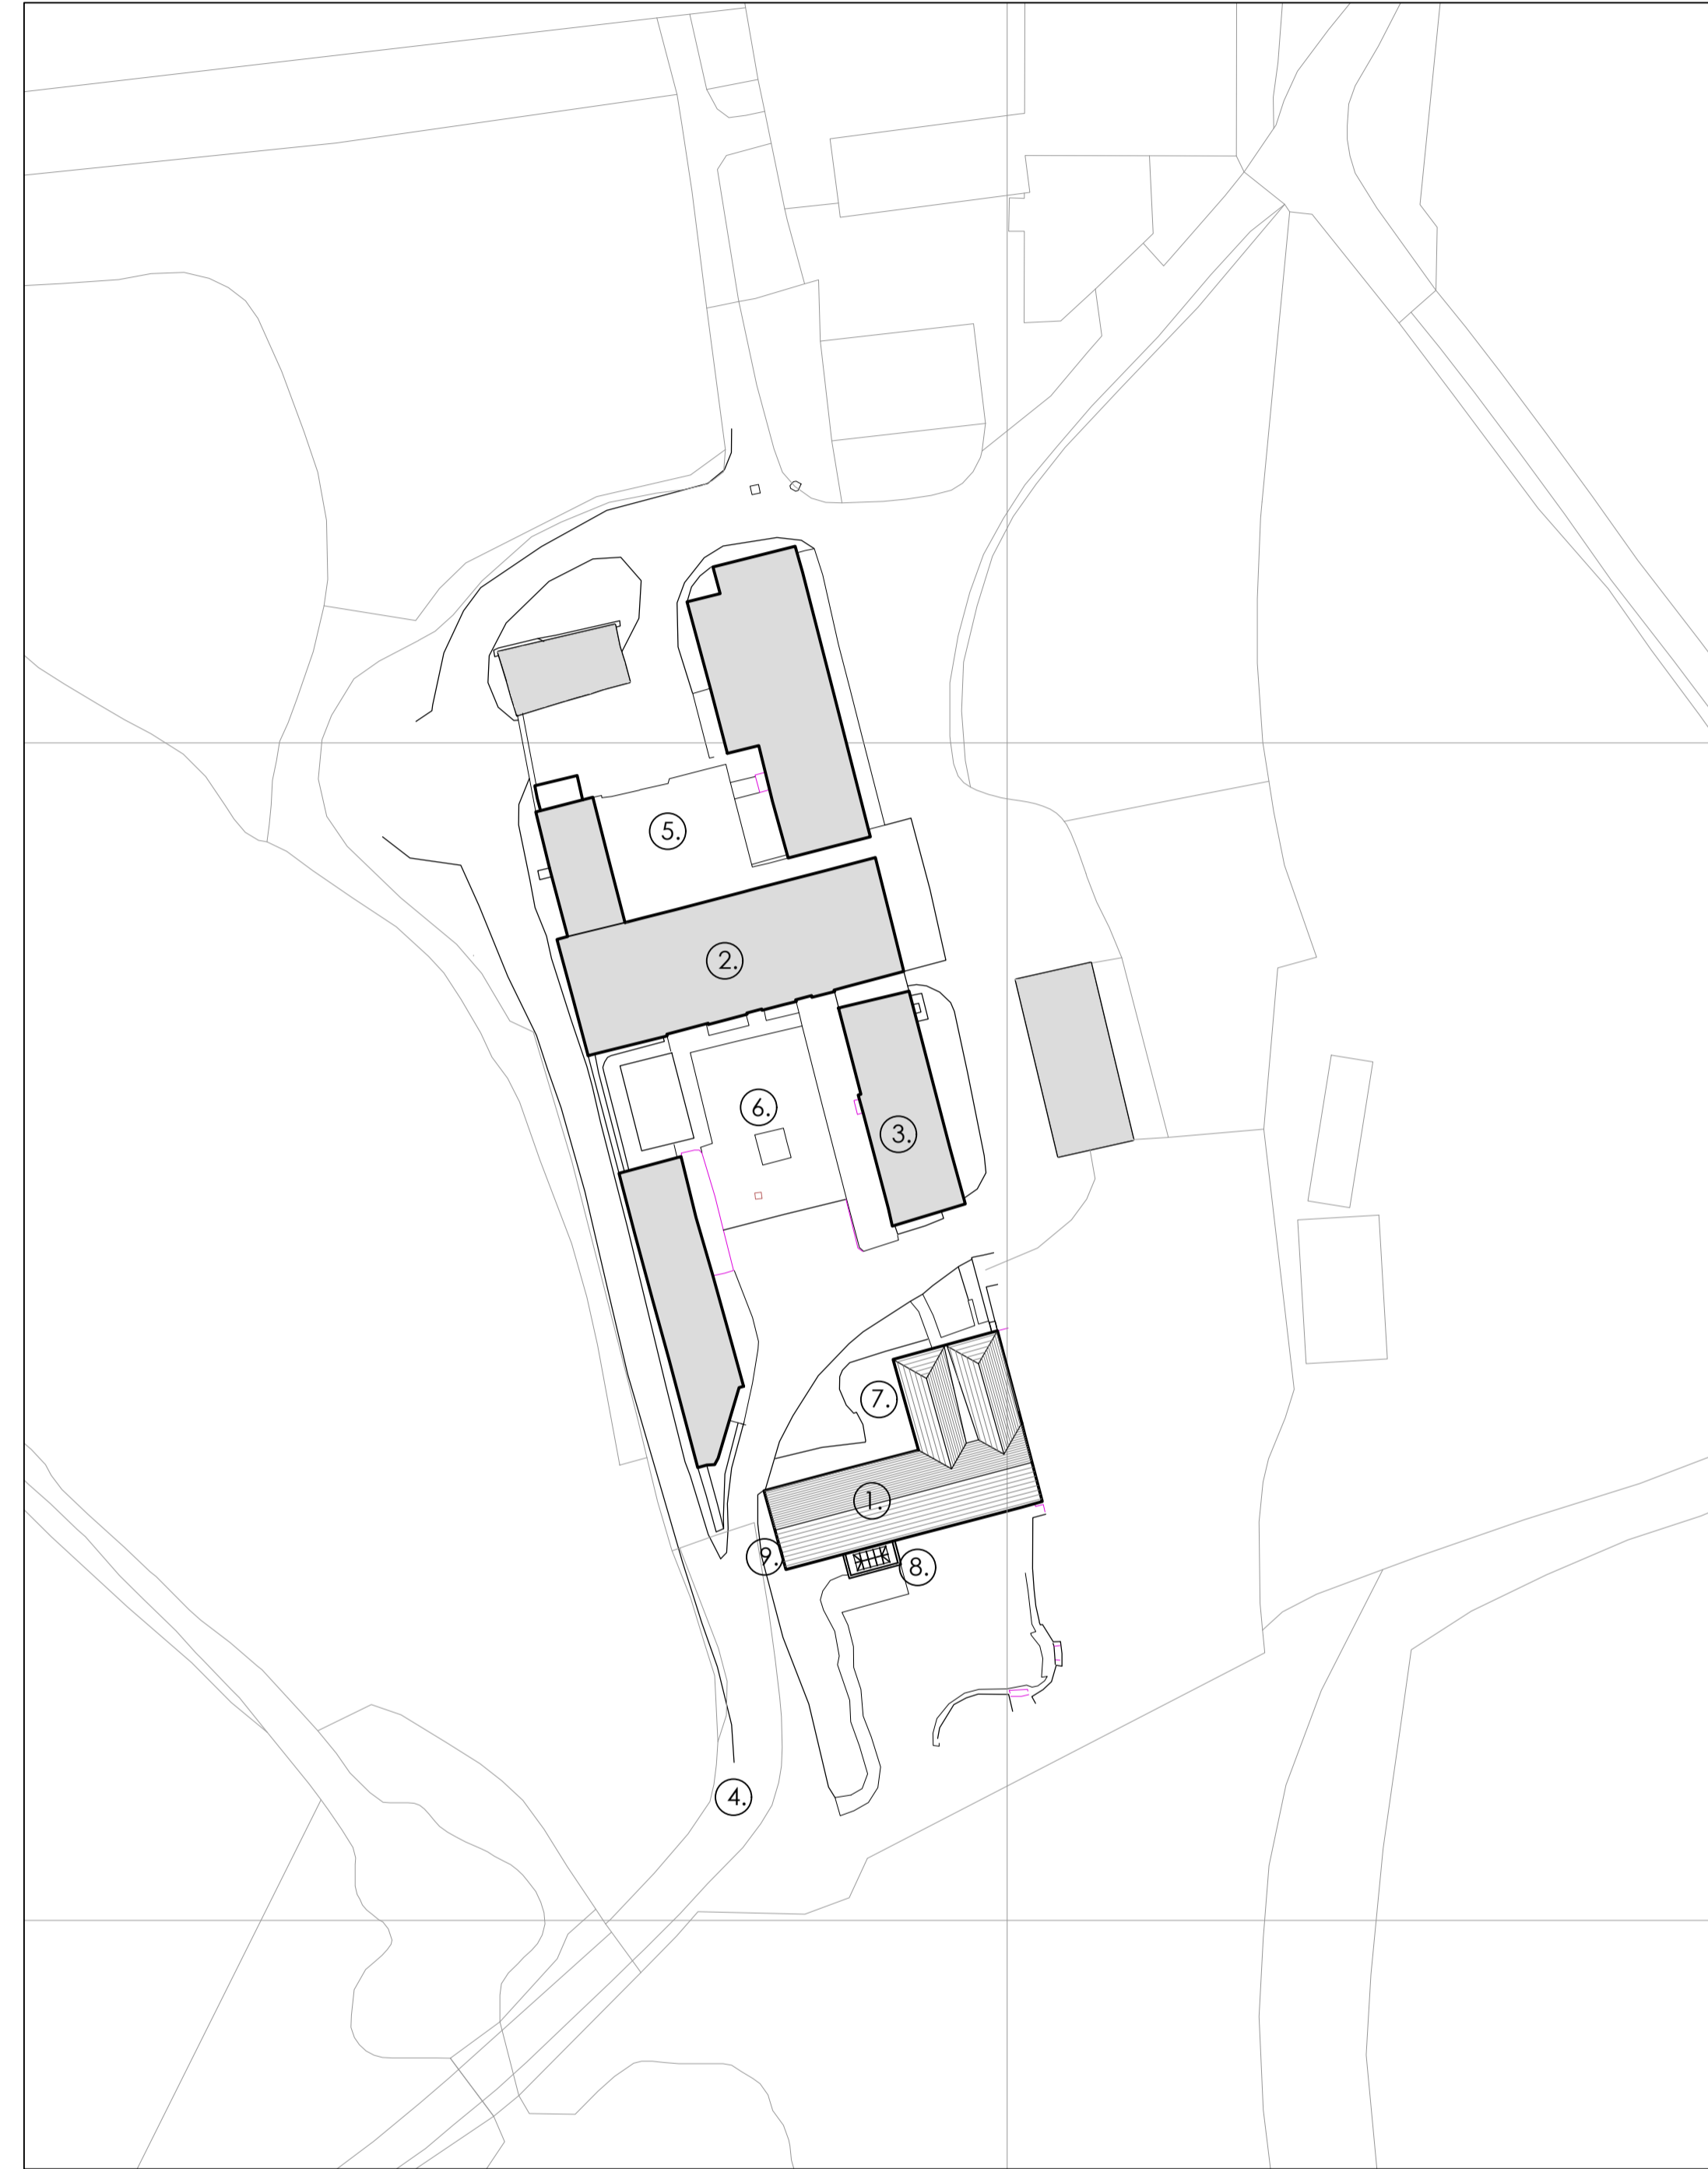


Proposed Site Plan.



office 184, 3 edgar buildings, george street, bath, ba1 2fj
tel 07861 734 218 e-mail mba@mba-architecture.co.uk

FILENAME:	
drawn by	checked by
mb	
date	
June 2021	
scale	drawing no.
1:500@A1	609/SP/P/01
revision	
© MARTIN BLAKE ASSOCIATES LIMITED FIGURED DIMENSIONS ONLY TO BE WORKED TO. ALL DIMENSIONS TO BE CHECKED ON SITE BEFORE WORK COMMENCES. ANY DISCREPANCIES TO BE REPORTED TO MARTIN BLAKE ASSOCIATES LTD IMMEDIATELY	

 

project title	drawing title
Great Trill Farm Axminster East Devon	Farmhouse Application Existing and Proposed Site Plan