



Trinity Cottage, 41 South Street, Emsworth.
EXISTING


NOTES:
Dimensions to be checked on site before commencing work. Any discrepancies shall be reported to the architect immediately.
Do not scale from these drawings except for planning purposes.
Use figured dimensions only.
Where applicable this drawing is to be read in conjunction with other consultants' drawings.
All drawings to be read in conjunction with specification and all other drawings including structural engineer and mechanical and electrical drawings / specification

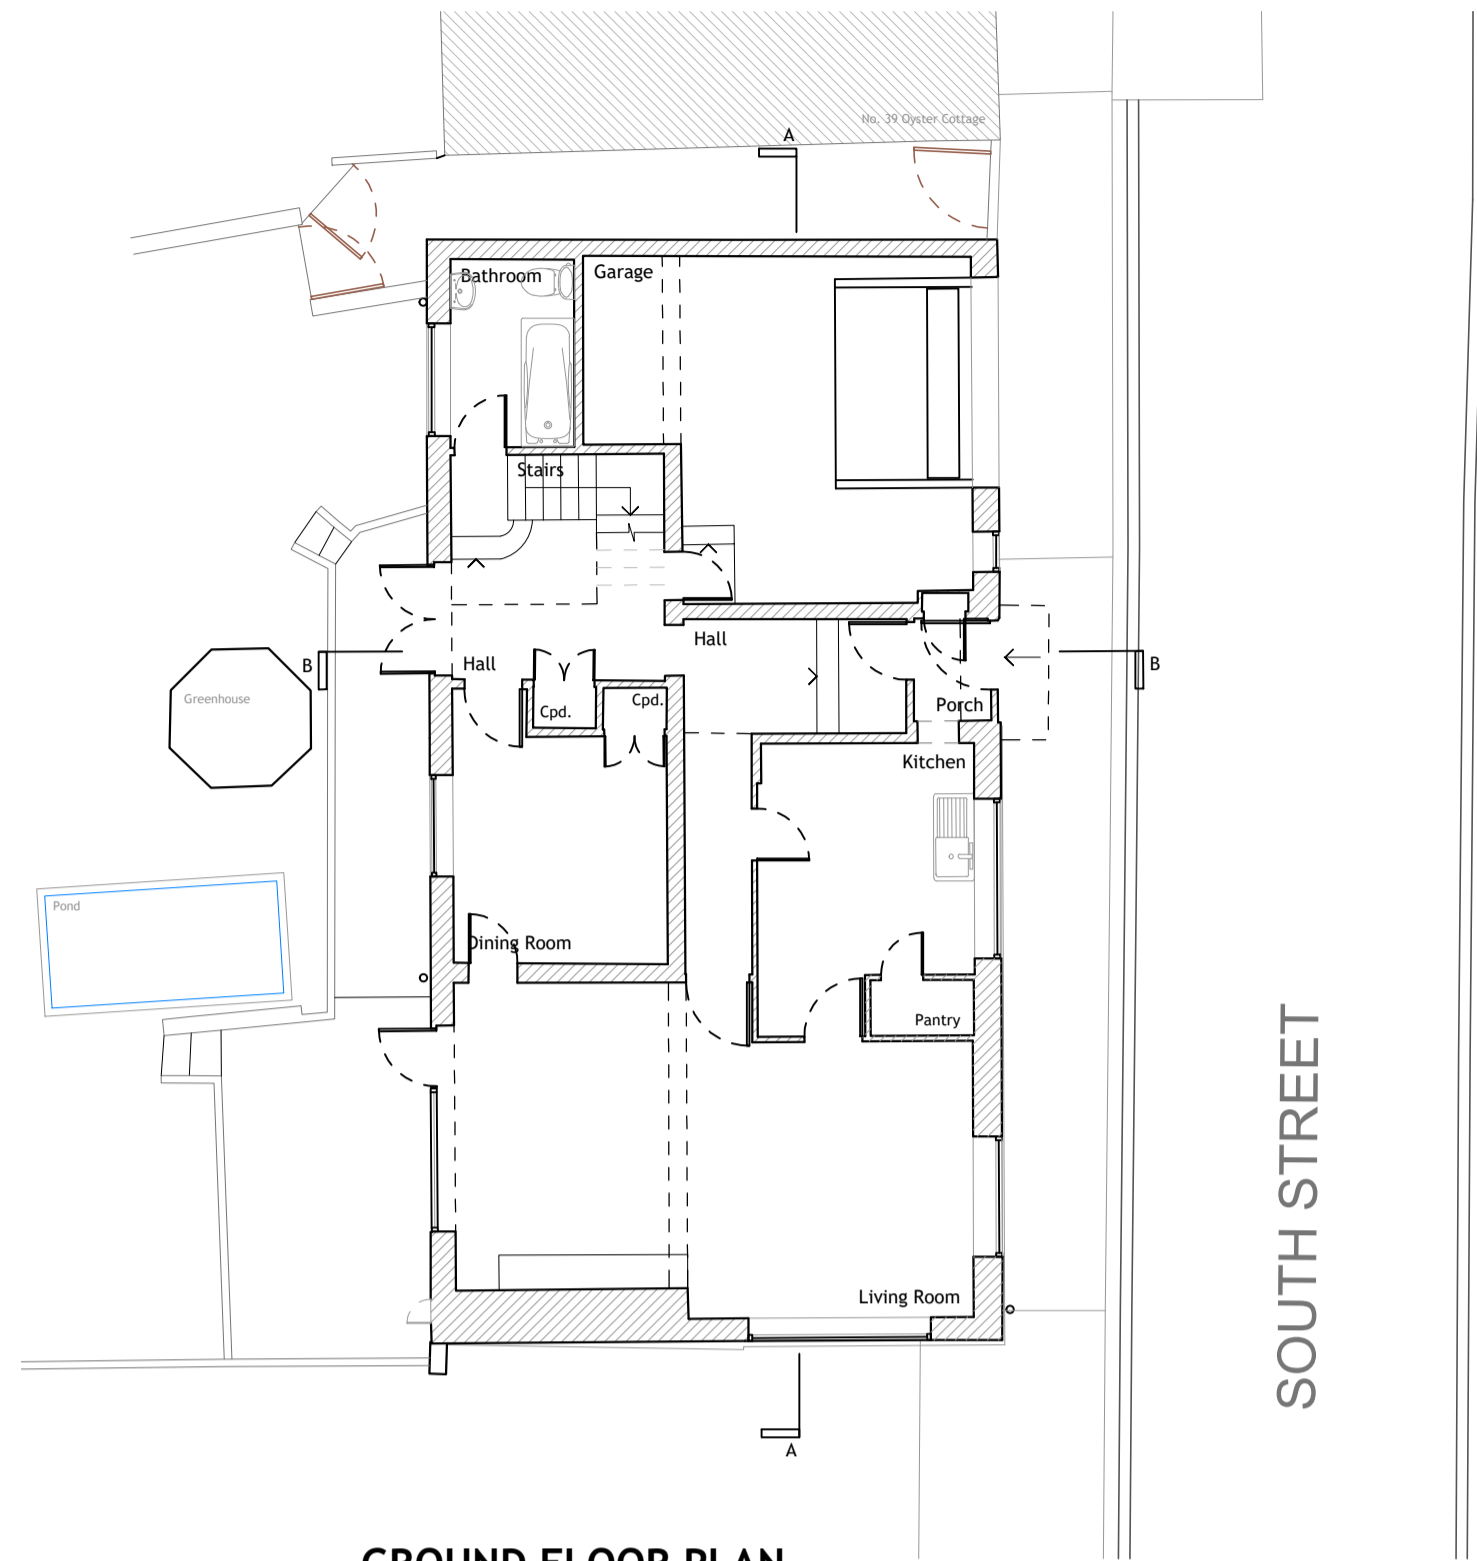


GROUND FLOOR PLAN
1:100

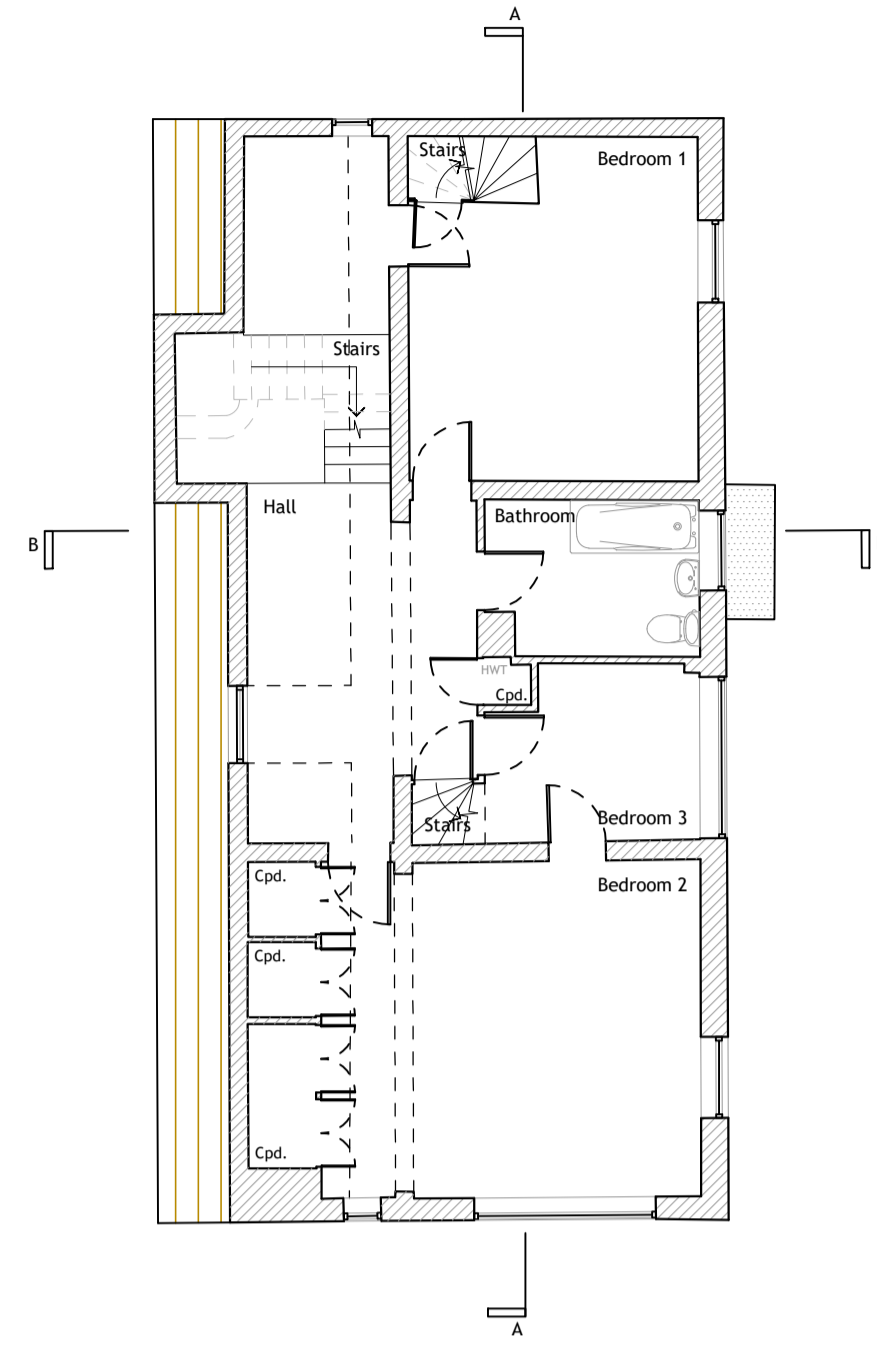


FIRST FLOOR PLAN
1:100

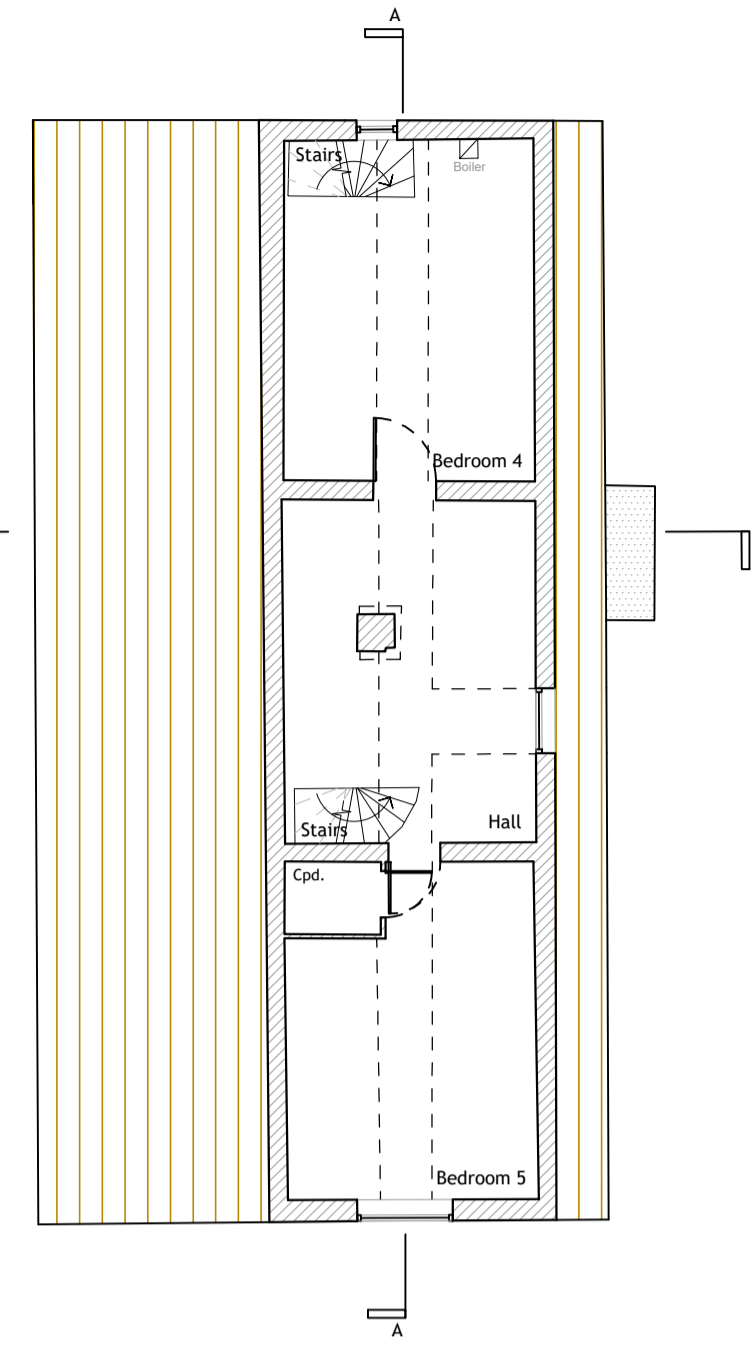

SECOND FLOOR PLAN
1:100

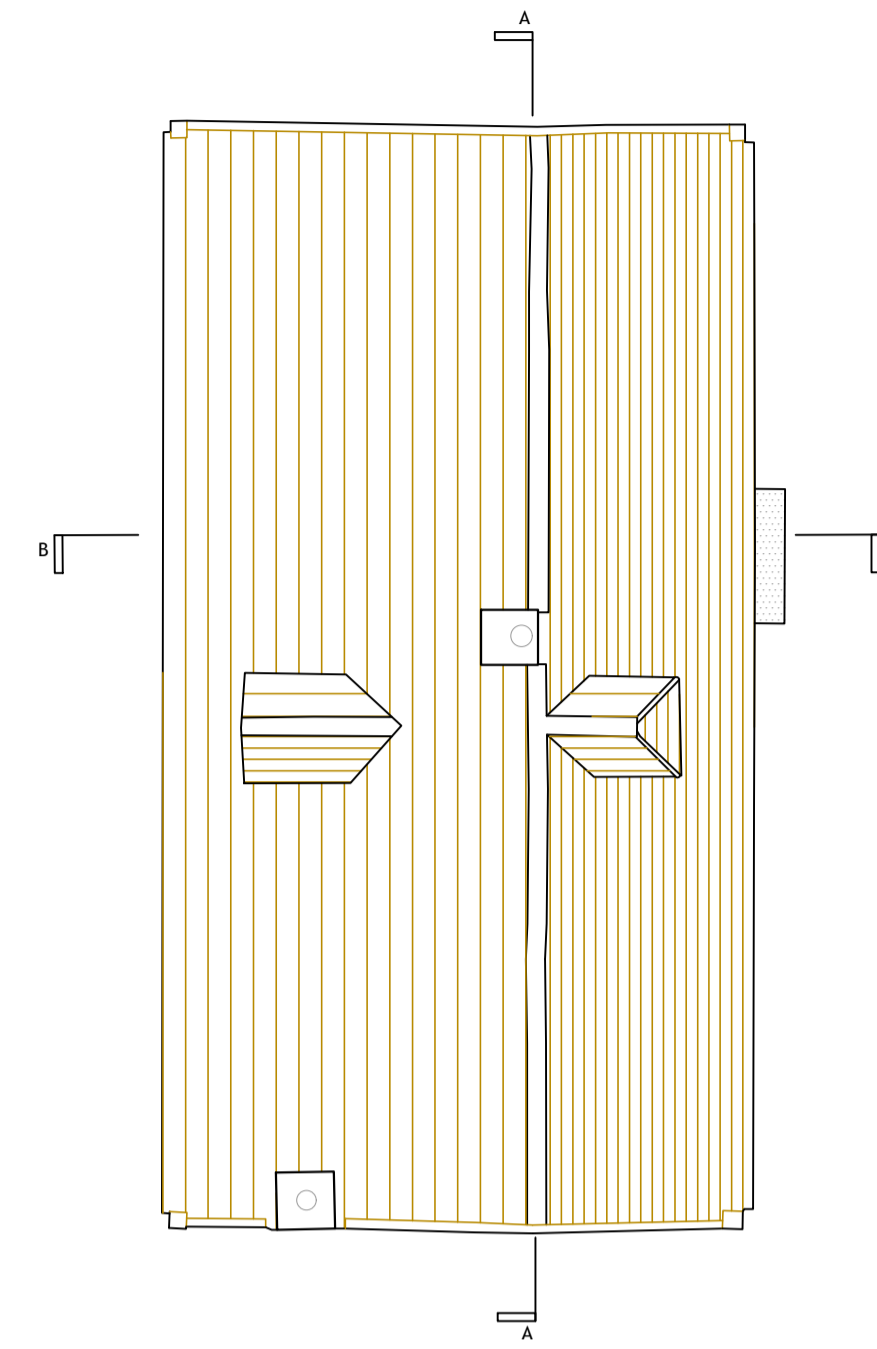

ROOF PLAN
1:100

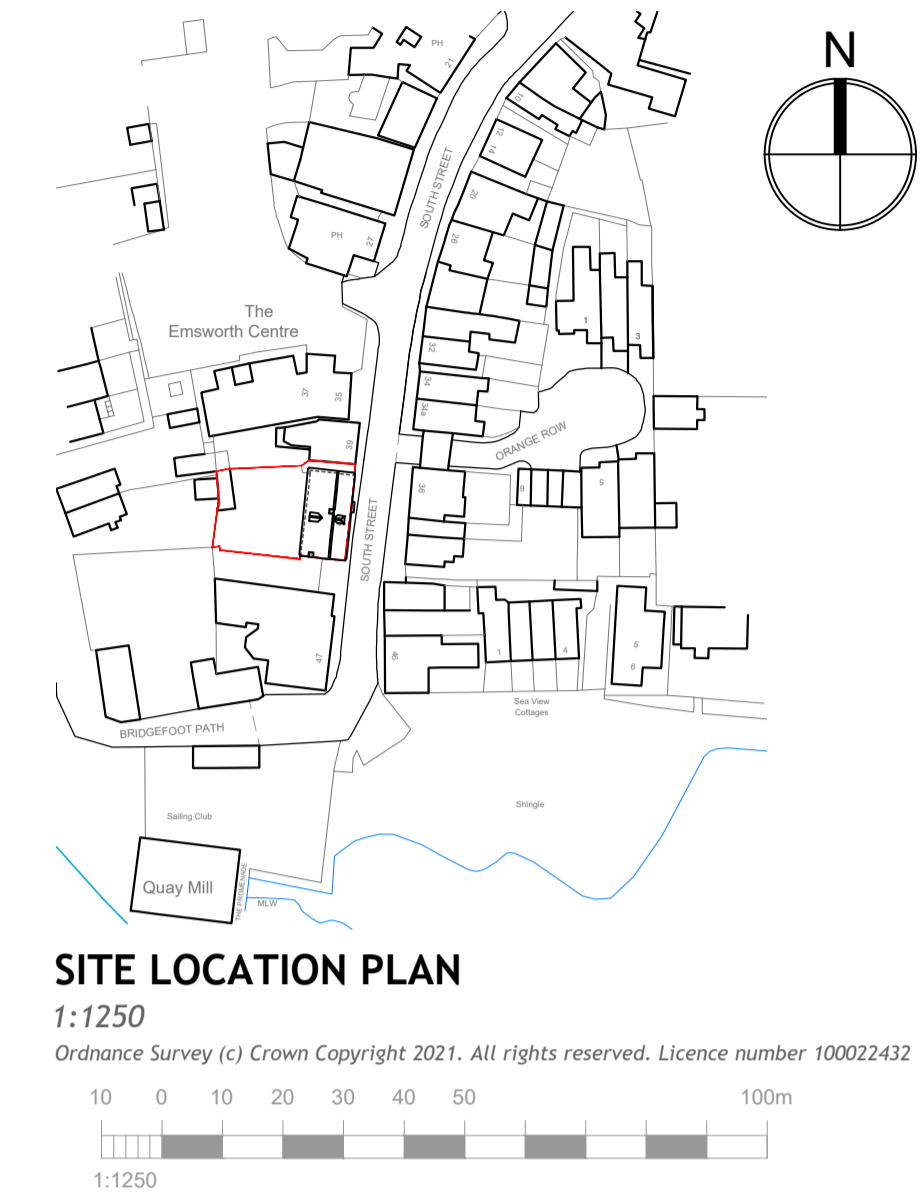

SITE LOCATION PLAN
1:1250
Ordnance Survey (c) Crown Copyright 2021. All rights reserved. Licence number 100022432




SIDE ELEVATION
[South] 1:100




FRONT ELEVATION
[East] 1:100




SITE BLOCK PLAN
1:500
Ordnance Survey (c) Crown Copyright 2021. All rights reserved. Licence number 100022432

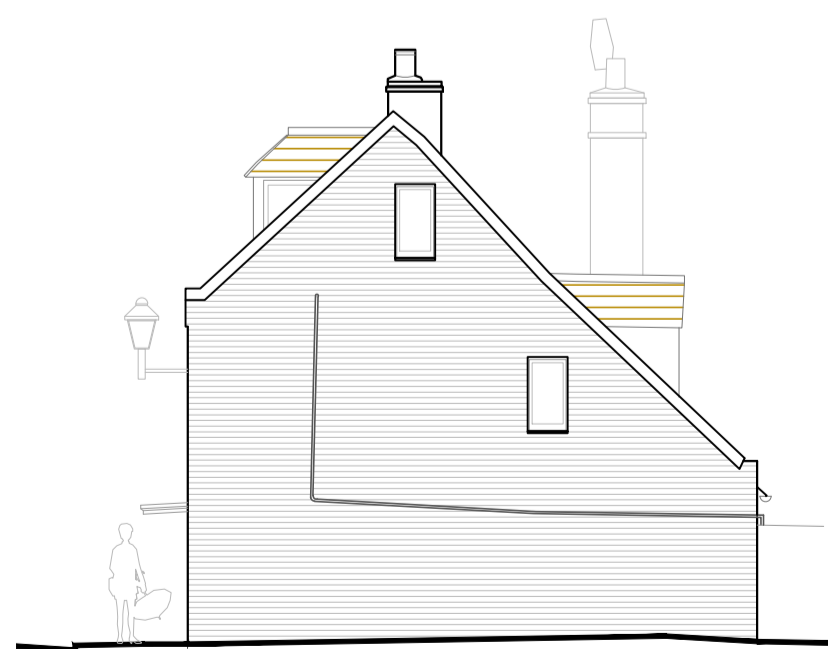


SIDE ELEVATION
[North] 1:100

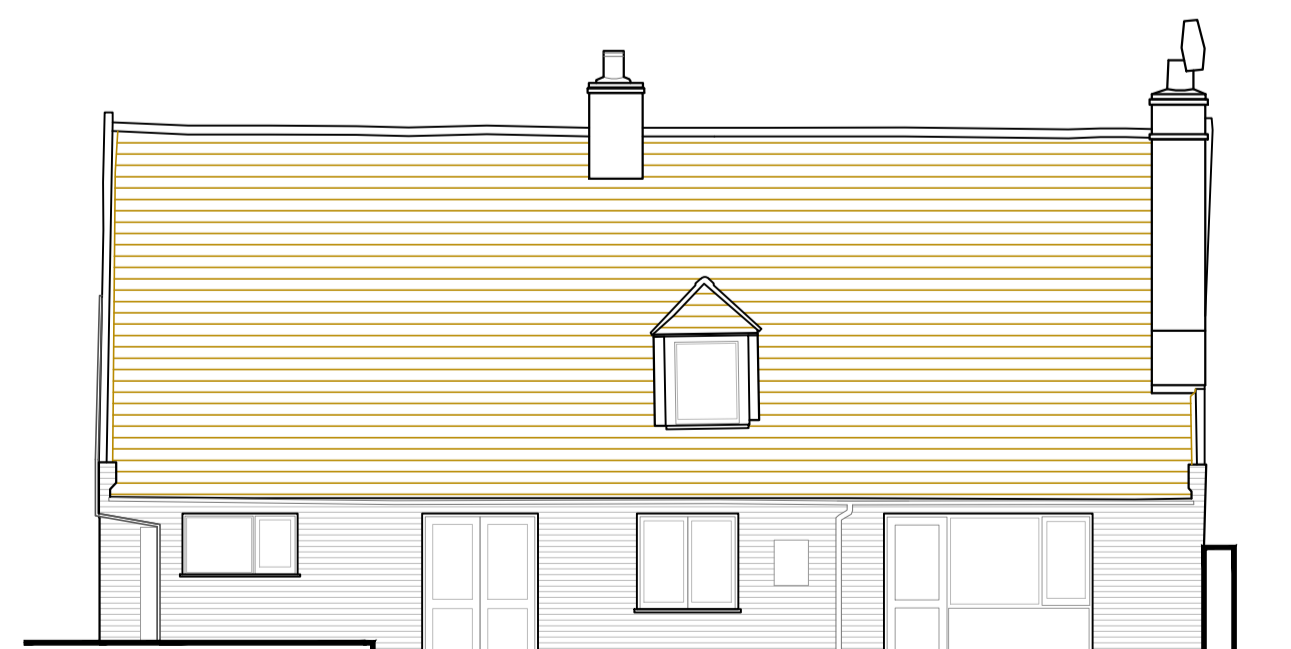


REAR ELEVATION
[West] 1:100

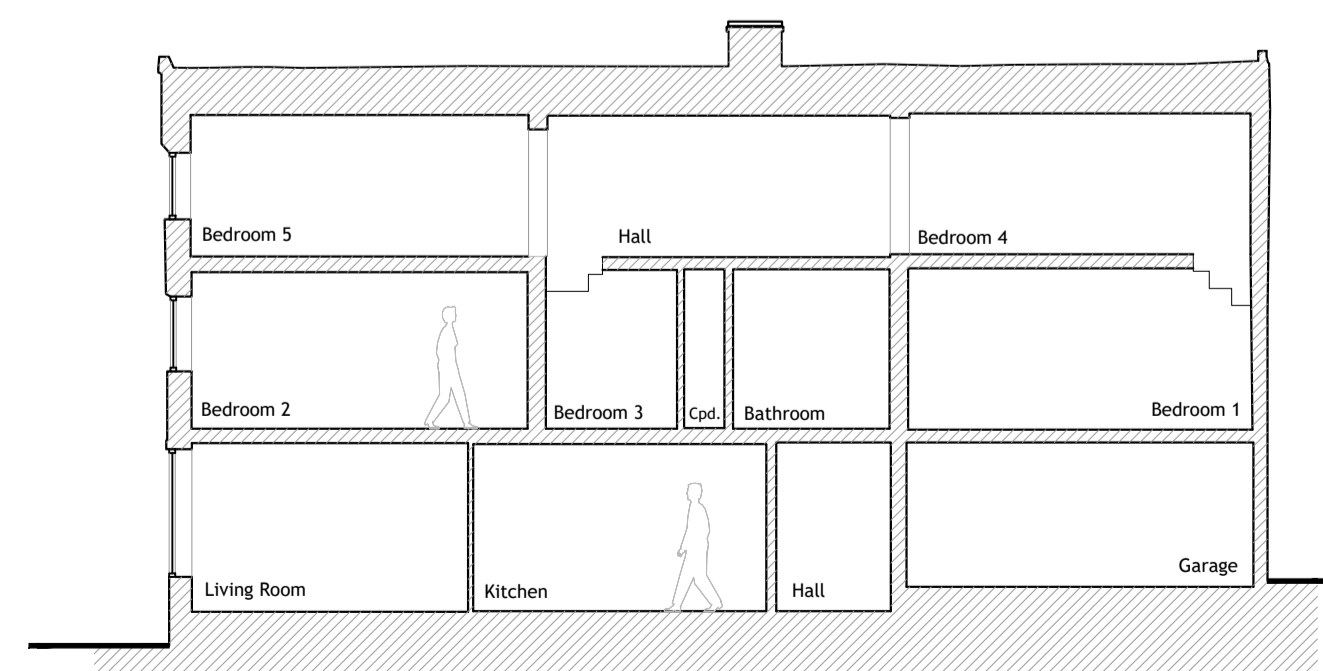

SECTION A
1:100

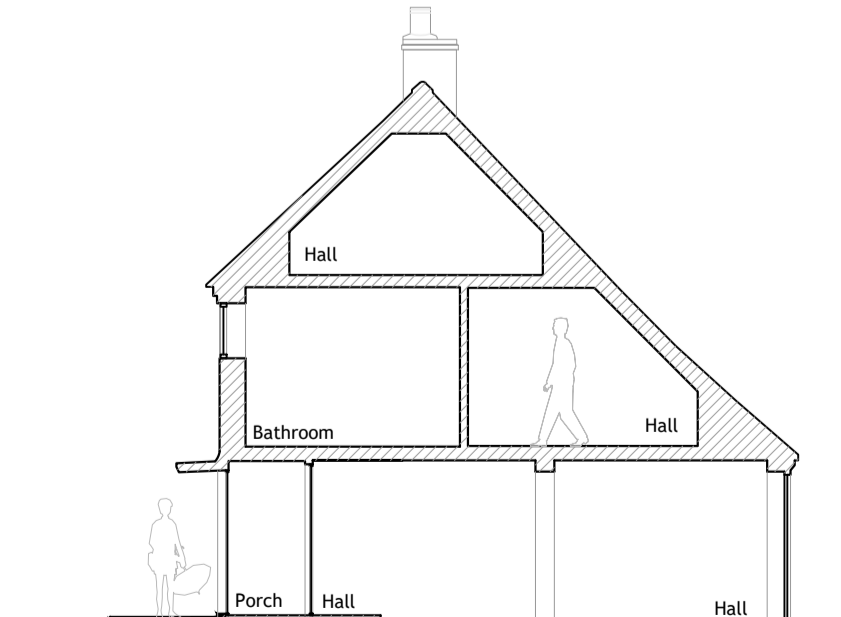

SECTION B
1:100

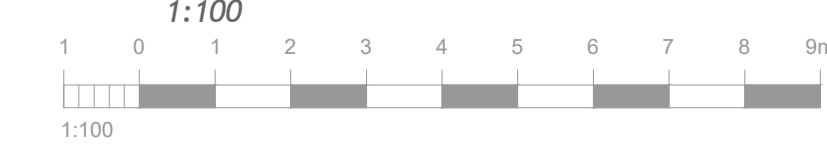

REV	DATE	AMENDMENT	DRAWN

hd architects
Helyer Davies Architects Ltd
1 The Old Flour Mill,
Emsworth, PO10 7BT
01243 370 715
www.hdarchitects.co.uk mail@hdarchitects.co.uk

PROJECT
Trinity Cottage
41 South Street
EMSWORTH
PO10 7EG

DRAWING
Plans
Elevations
Sections

SCALE
as noted @A1

DATE May 2021 **DRAWN** EK
DRAWING NUMBER 21108-01 **REVISION** *