



Existing Site Plan

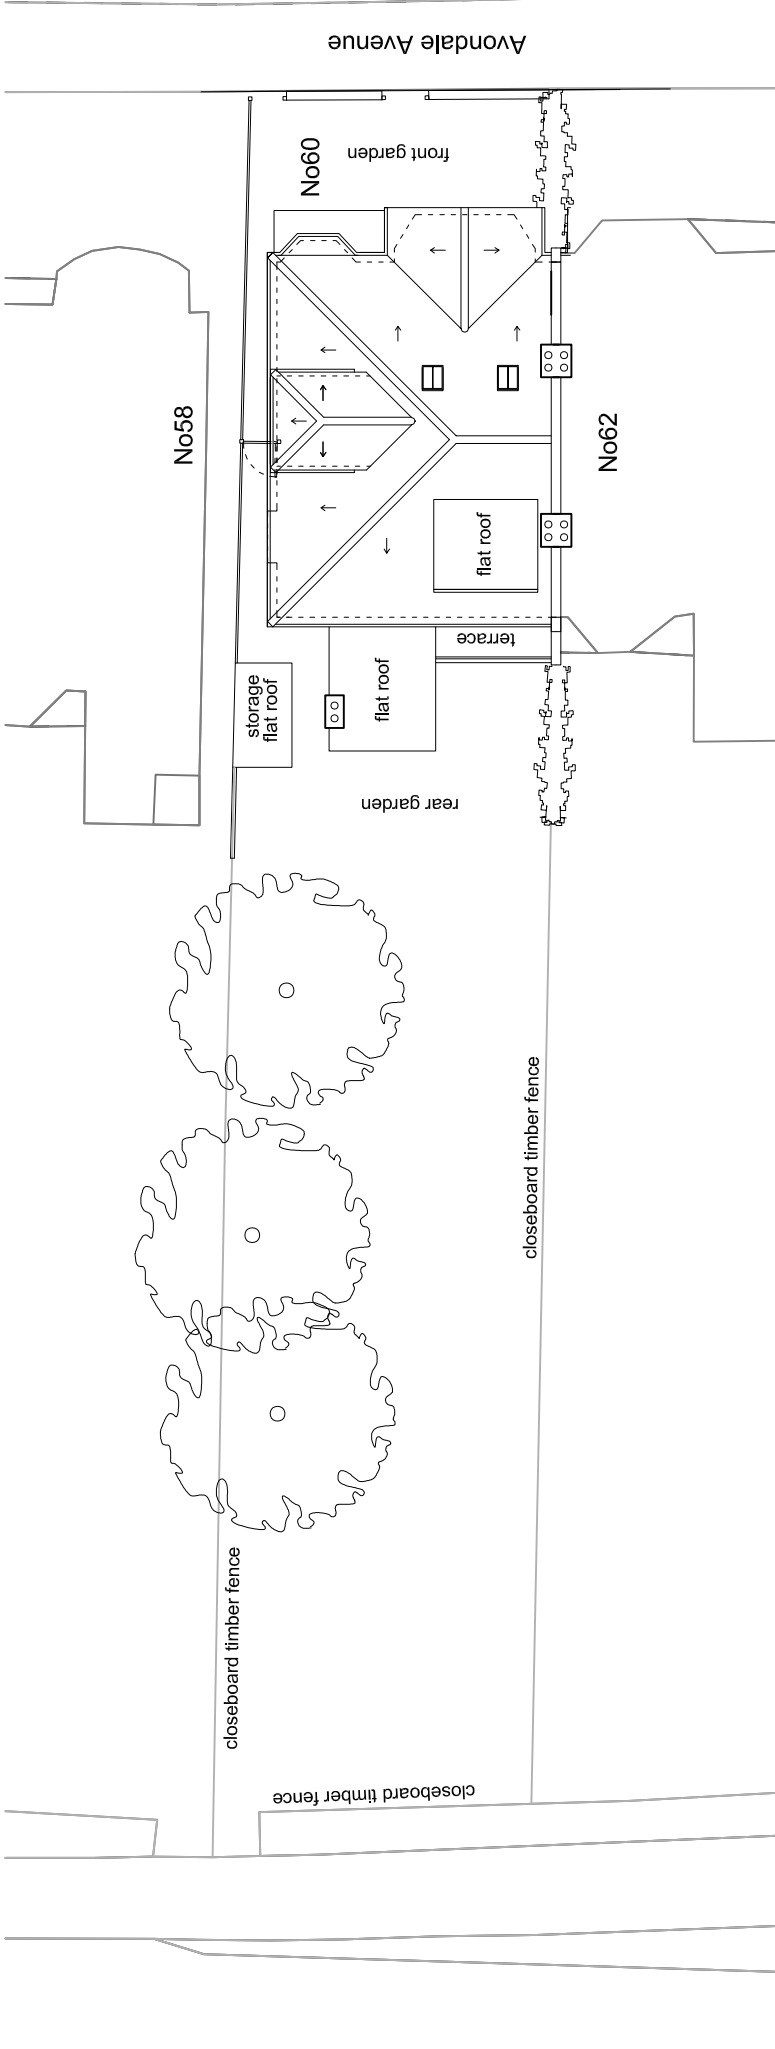

Proposed Site Plan

 

Revision-			
Project:	First Floor Plan	Drawing Title:	Existing and Proposed Site Plan
	60 Avondale Avenue	Scale:	A3 1:200
	London N12 8EN	Drawing Number:	P2107-02
			08/07/2021