

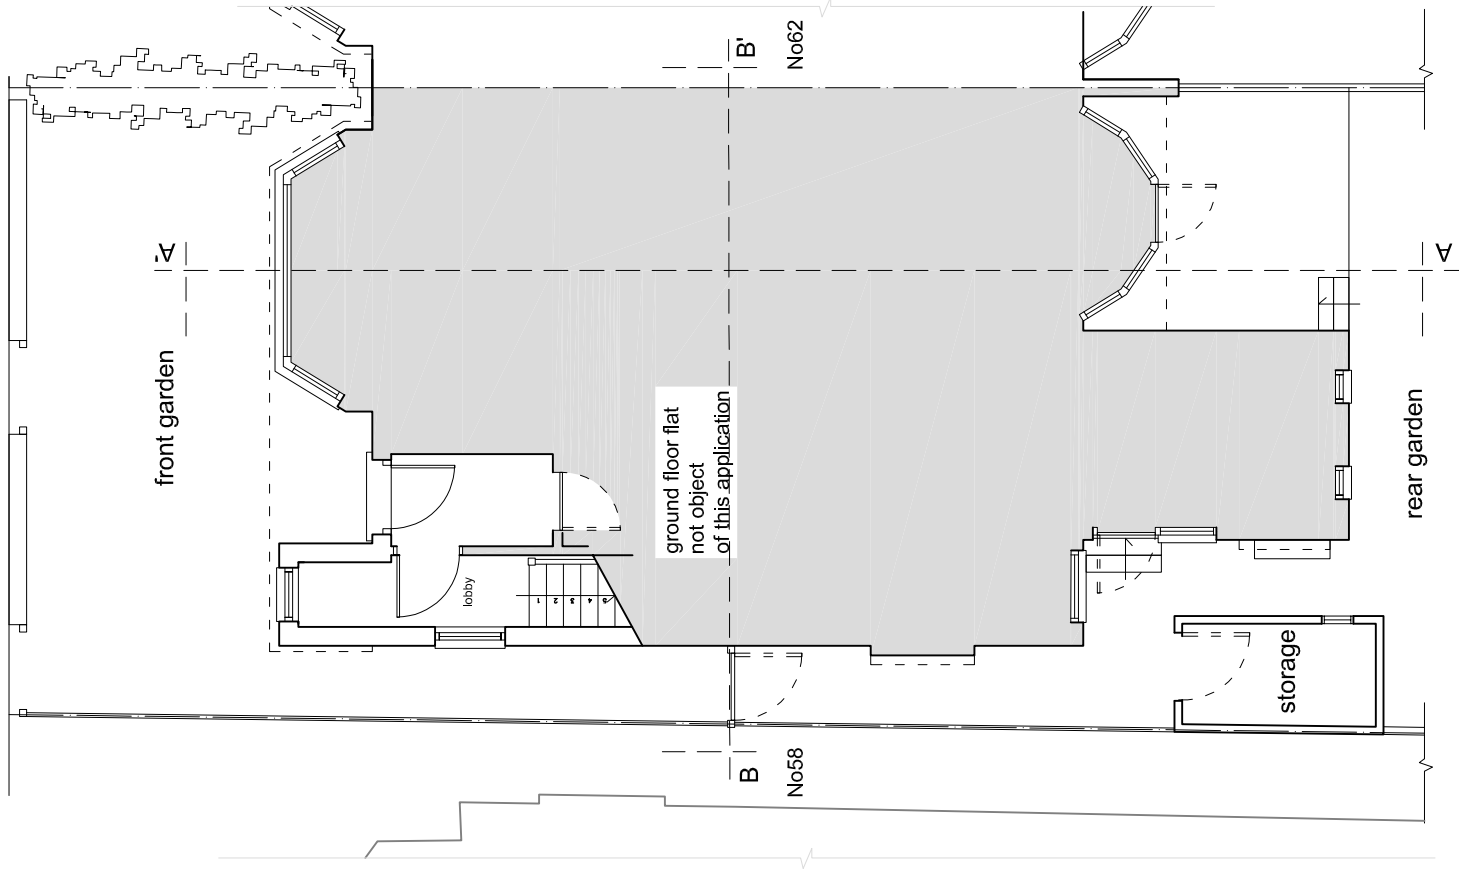


Avondale Avenue

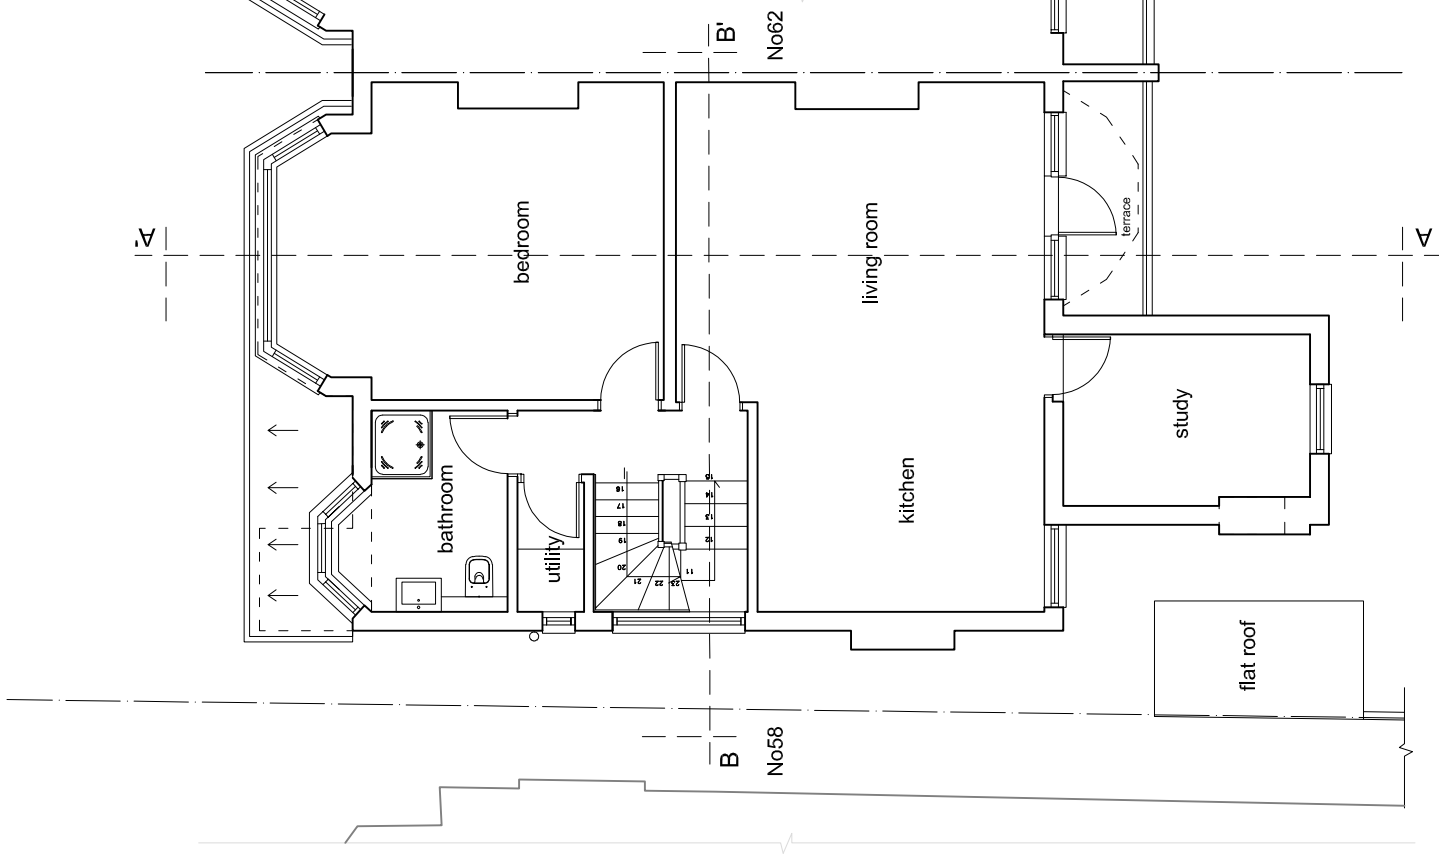


Proposed Ground Floor Plan

 

Proposed First Floor Plan

Revision-	Drawing Title:	Scale:	Drawing Number:
Project:	Proposed Ground and	A3 1:100	P2107-06
First Floor Flat	First Floor Plan		
60 Avondale Avenue			
London N12 8EN			08/07/2021

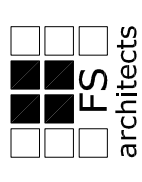

30 Jarvis Close
 Barnet, EN5 2RH

Mob:07718 050791
 franco@fs-architects.co.uk
 www.fs-architects.co.uk