




Existing Side Elevation (North)

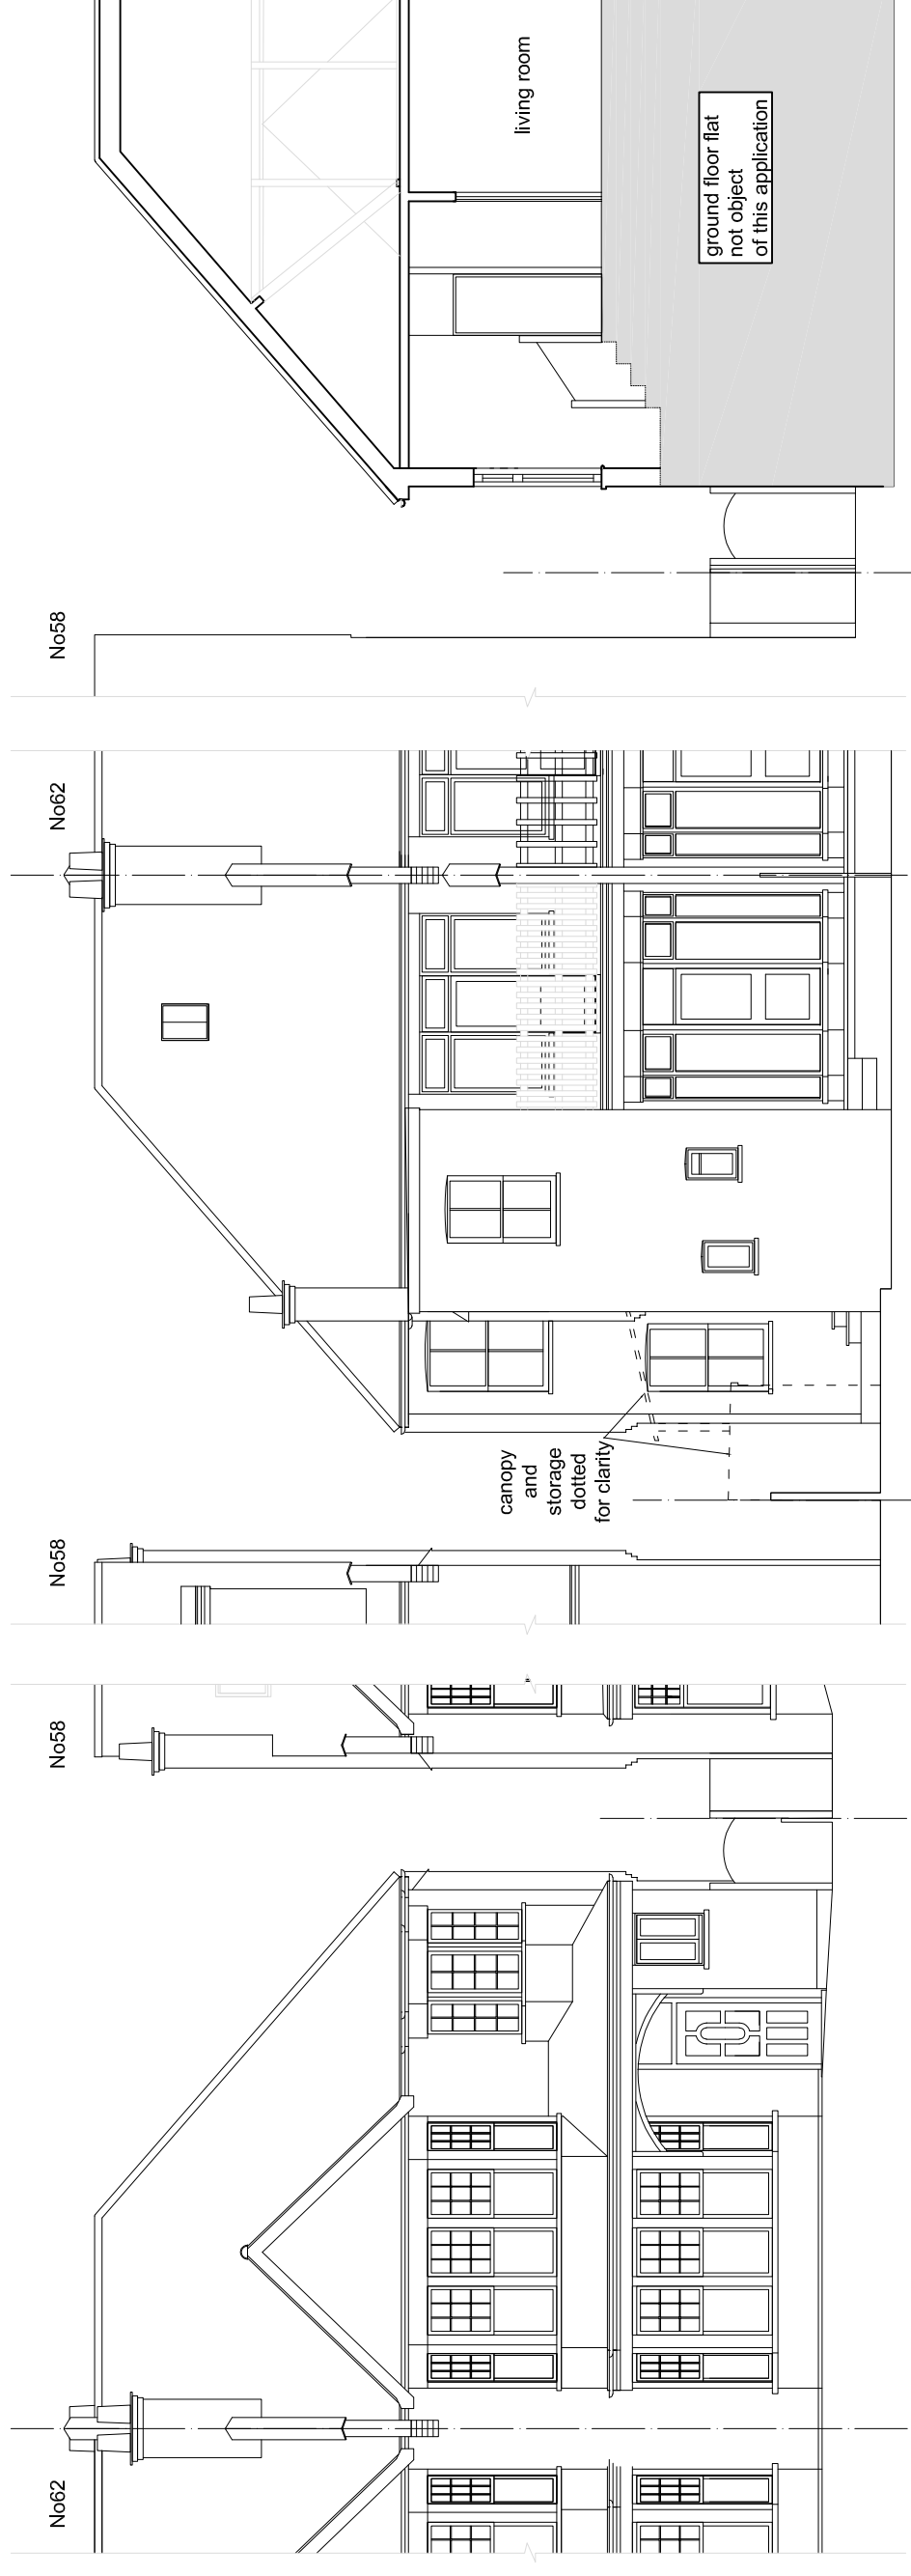


Existing Front Elevation

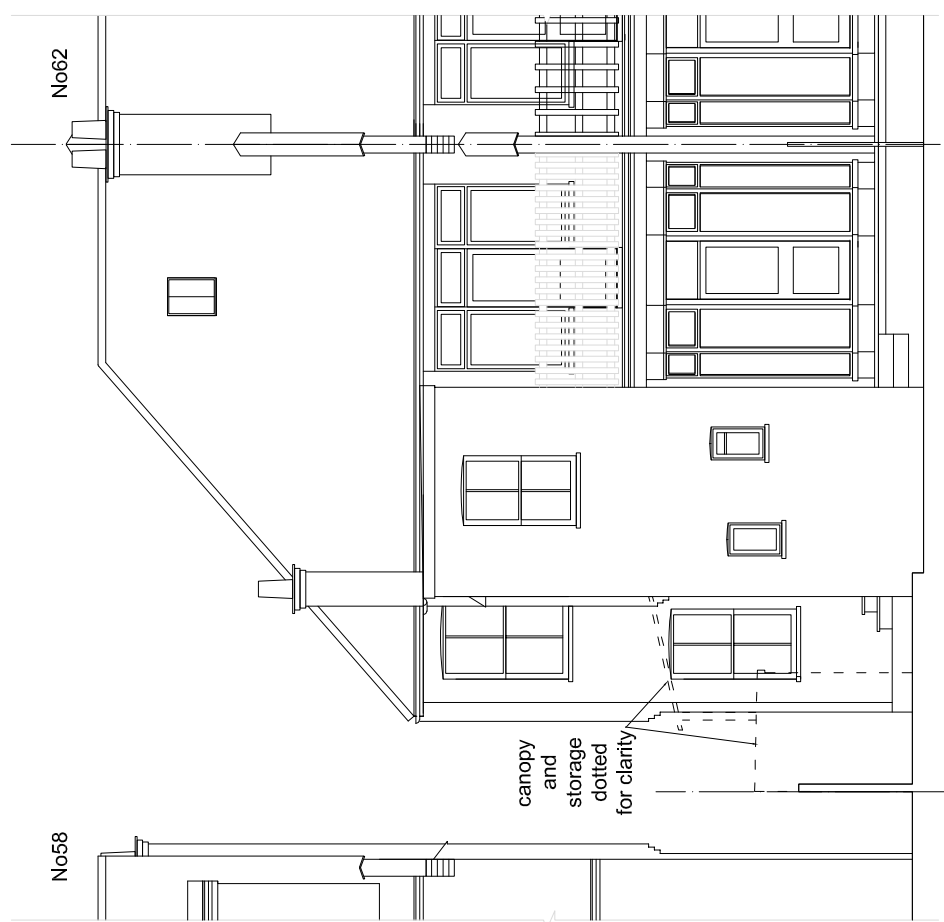


Existing Rear Elevation

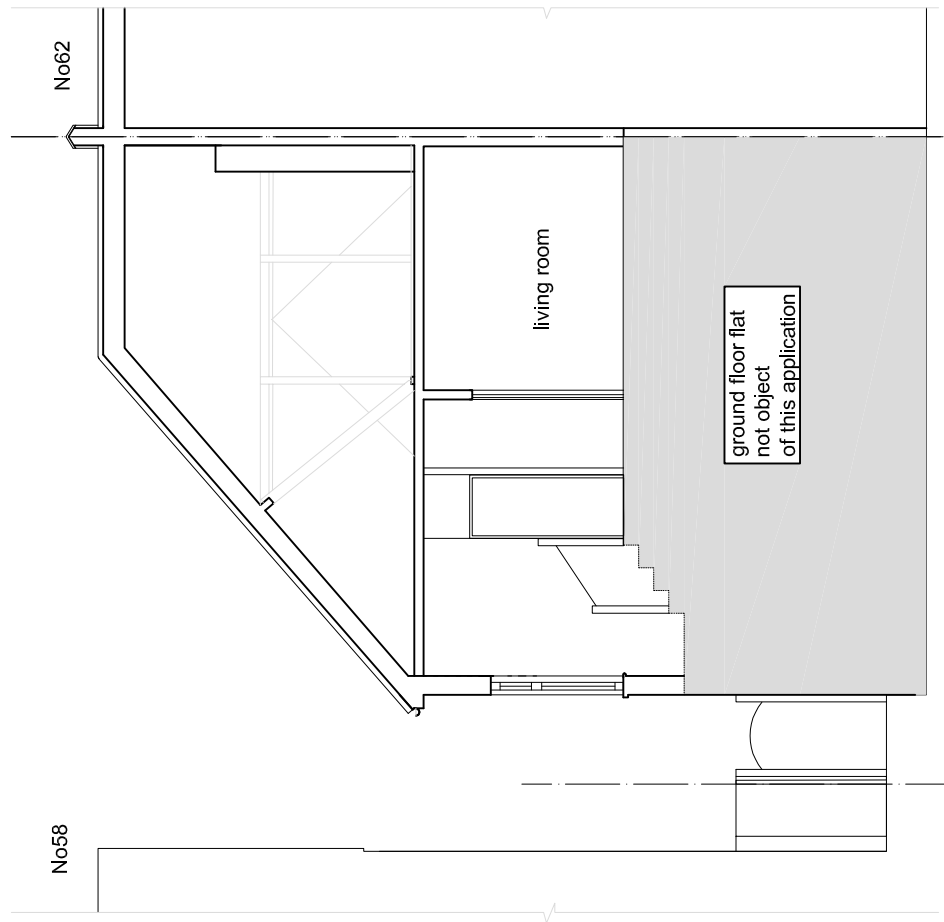

Existing Section A-A'

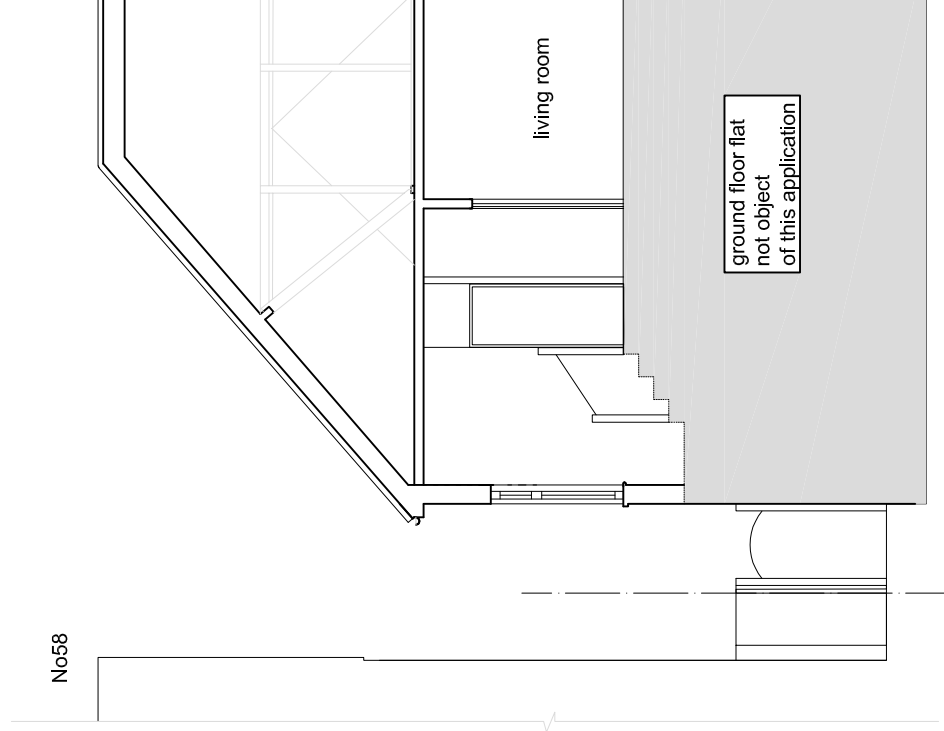

Existing Section B-B

 

Revision-

Project:	First Floor Flat	Drawing Title:	Existing Elevations, Existing Section A-A' and B-B'
Scale:	A3 1:100	Drawing Number:	P2107-05
Location:	60 Avondale Avenue London N12 8EN	Date:	08/07/2021