


Proposed Side Elevation (North)

Proposed Section A-A'

Proposed Front Elevation

Proposed Rear Elevation

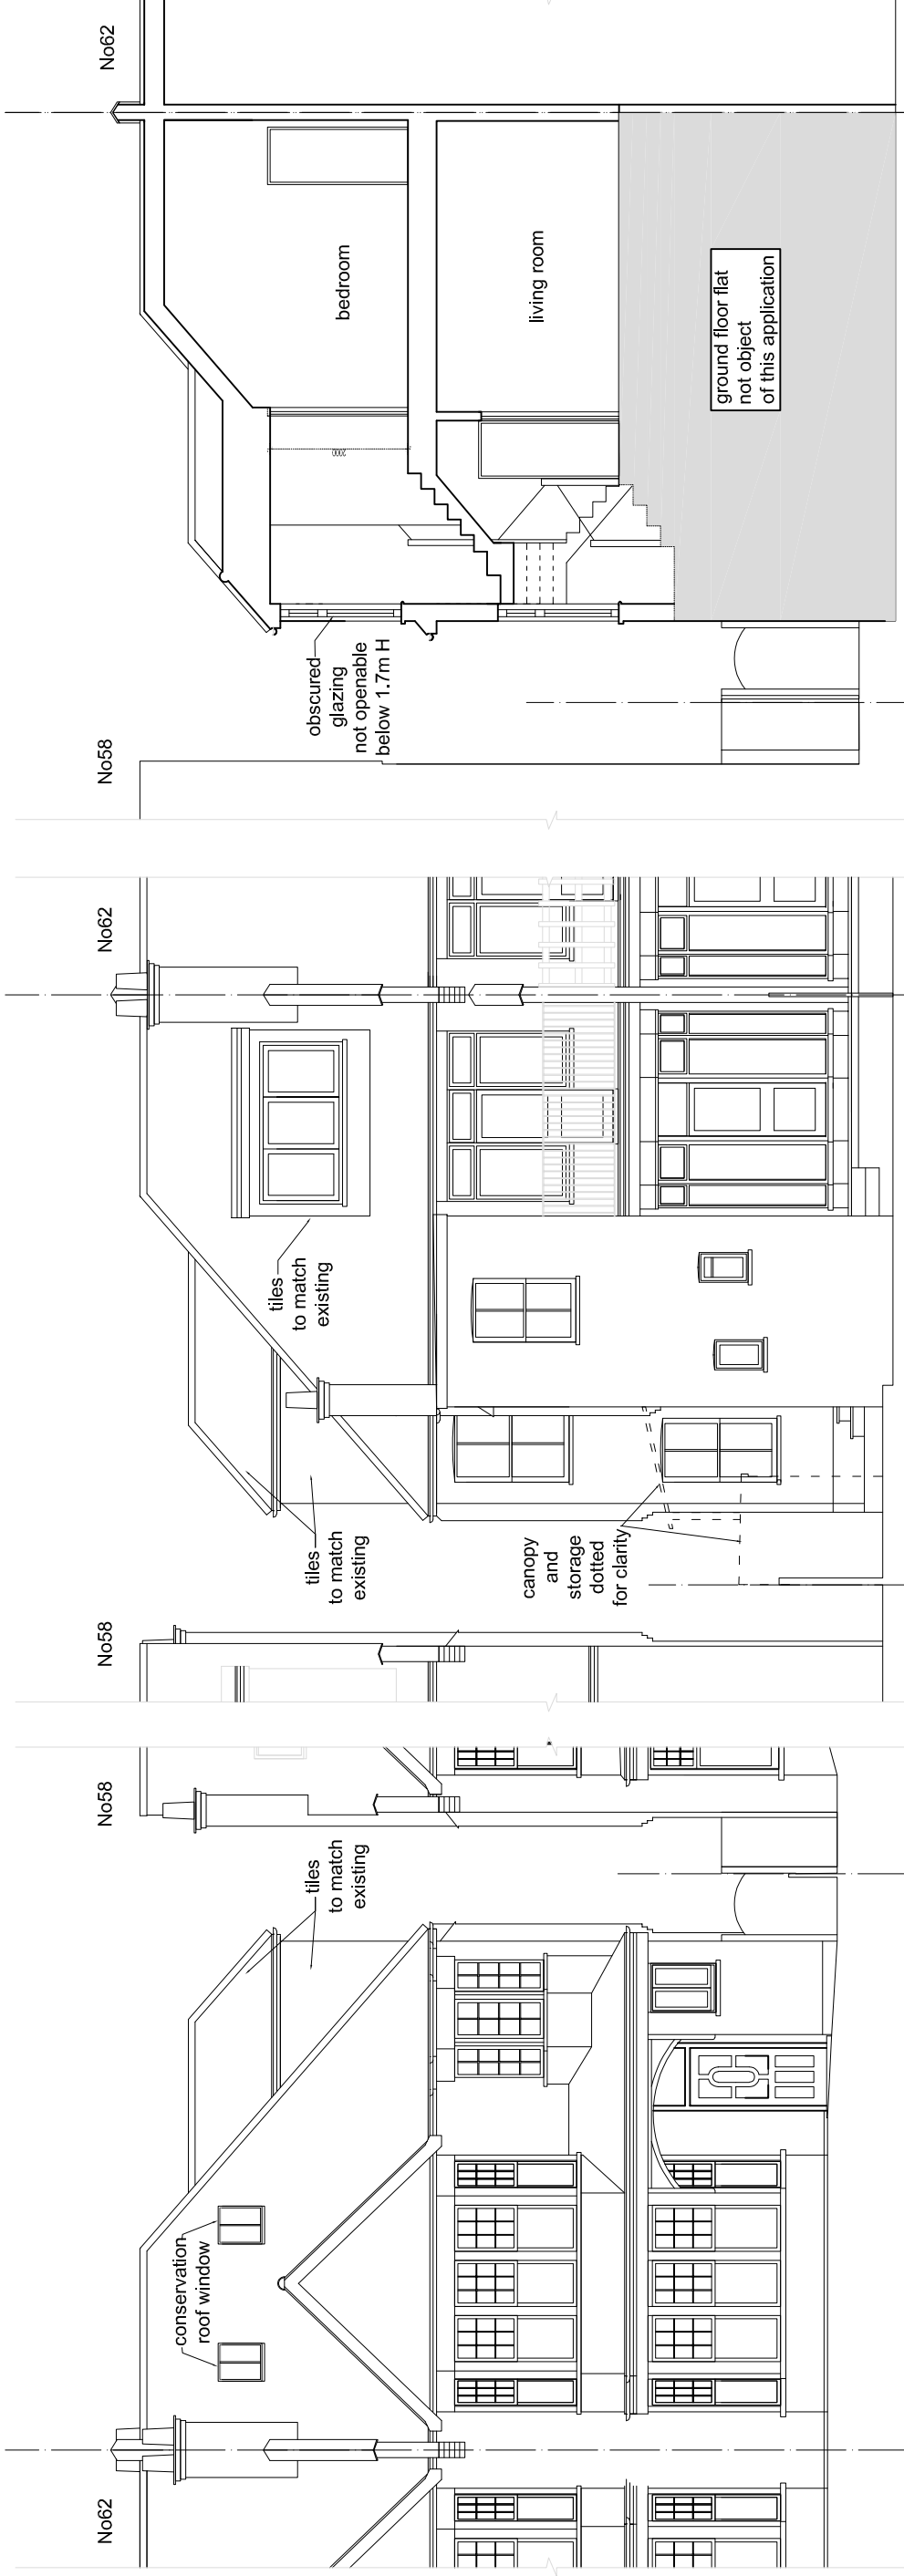

Revision-	Project:	Drawing Title:	Scale:	Drawing Number:
	First Floor Flat	Proposed Elevations,	A3 1:100	P2107-08
	60 Avondale Avenue	Proposed Sections A-A'		
	London N12 8EN	and B-B'		08/07/2021