


Ground floor plan
1:50

0 1m 2m 3m 4m 5m

1:50 scale bar

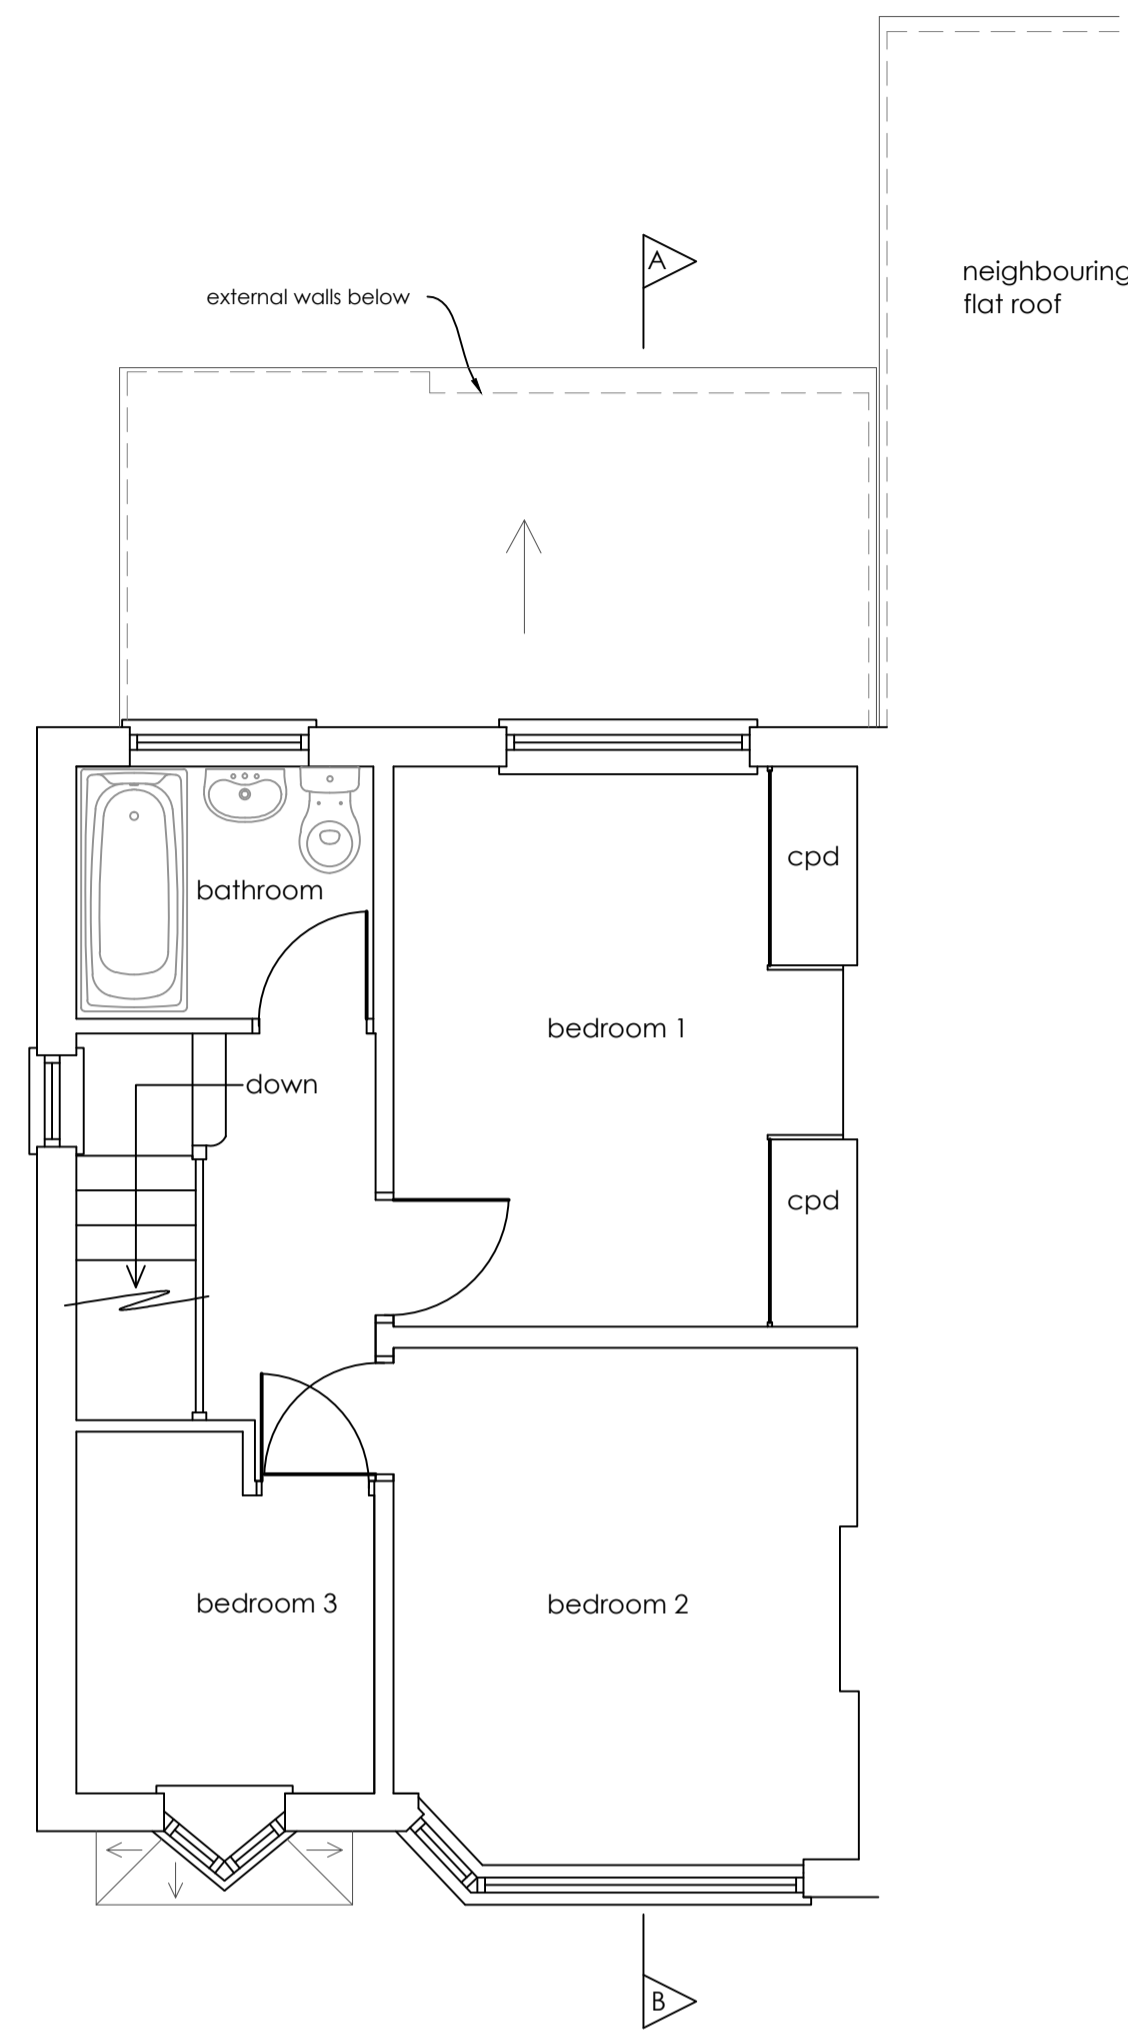

First floor plan
1:50



Block plan
1:500

0 10m 20m 30m 40m 50m

1:500 scale bar




Site location plan
1:1250


0 25m 50m 75m 100m 125m

1:1250 scale bar

NORTH

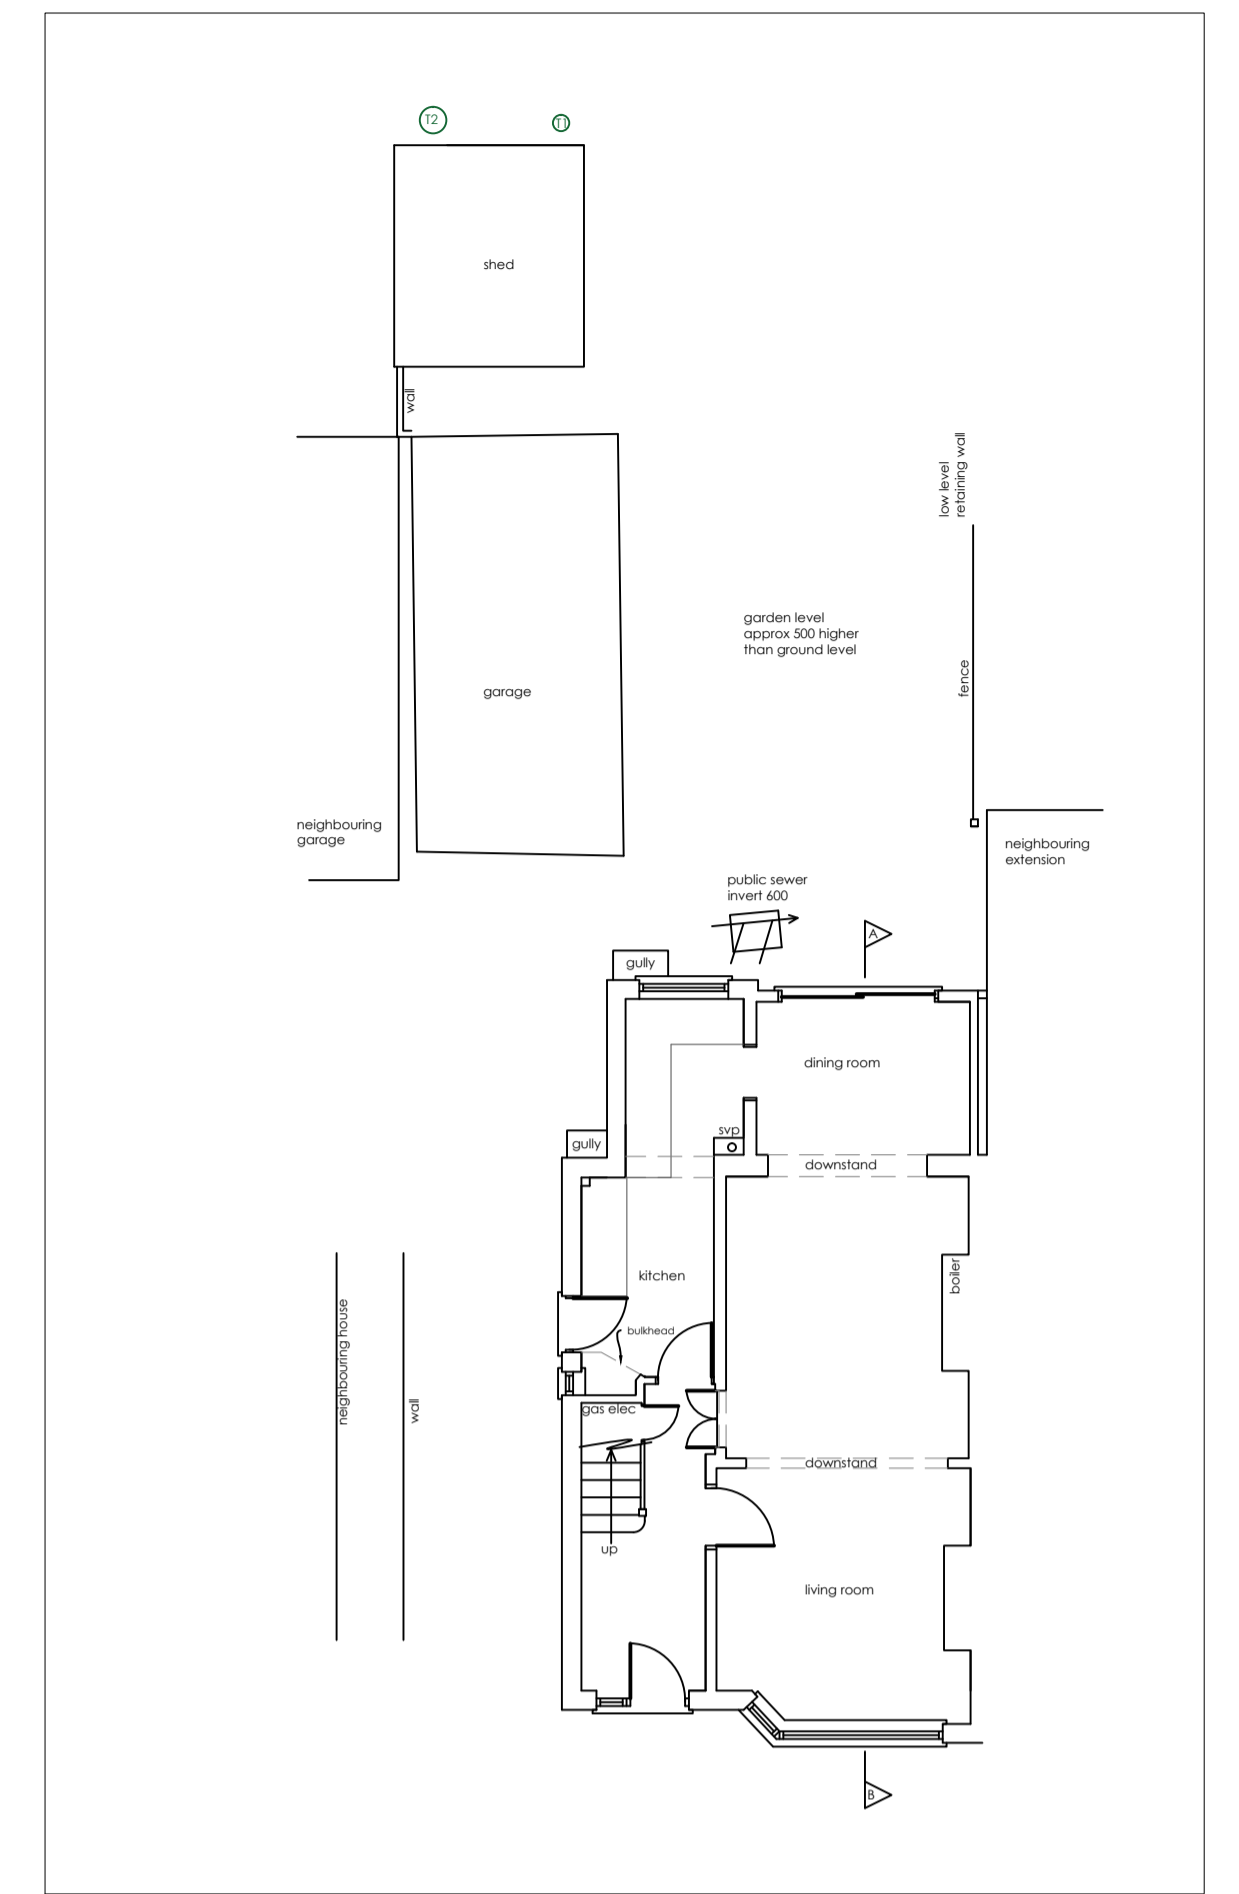

Garden plan
1:100

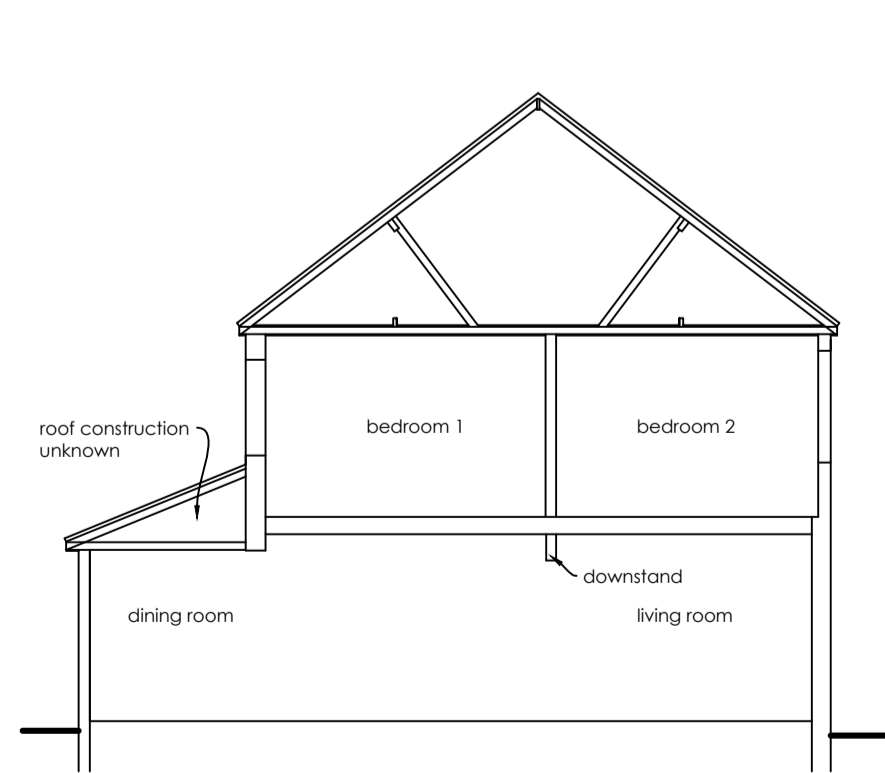


Section A - B
1:100

0 2m 4m 6m 8m 10m

1:100 scale bar




Front elevation
1:100

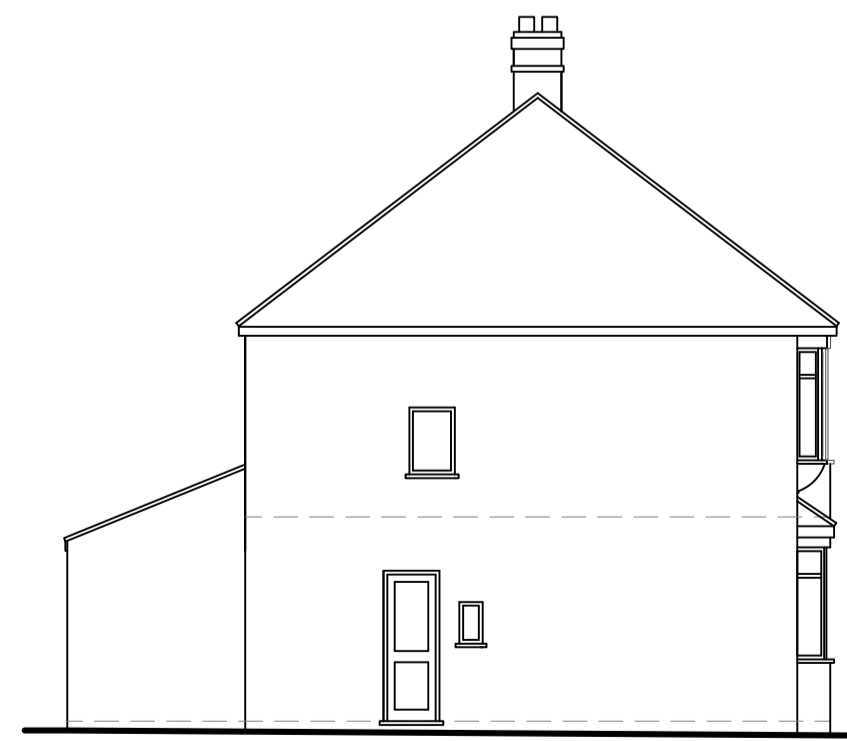

Flank elevation
1:100



Rear elevation
1:100

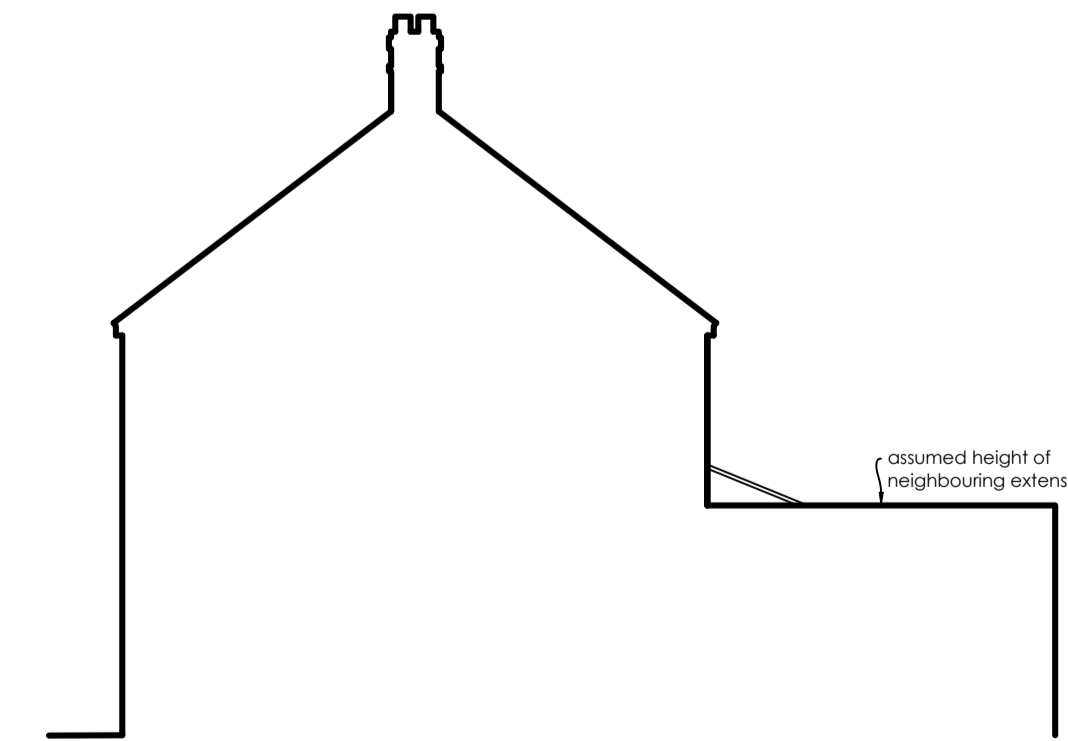

Flank elevation
1:100

Construction (Design and Management) Regulations 2015. Virtually everyone involved in a construction project has legal duties under CDM 2015. See further information at www.HSE.gov.uk

Asbestos - get your property tested. Further information and your responsibilities can be found at www.HSE.gov.uk.

These plans are for identification purposes only. Do not scale from these plans - take measurements on site. All dimensions are approximations. This plan is for viewing at the scales indicated only. This plan is suitable for planning permission purposes.

| Revision | Description | Date |
|----------|-------------|------|
| | | |
| | | |
| | | |

SAMUEL MOSS LTD
01322 408573 / 07796 454747
office@samuelmossltd.co.uk
www.samuelmossltd.co.uk

Client: Mr and Mrs Furlong

Project: 22 Swaisland Road, Dartford, DA1 3DE

Title: Existing plans

| | | | | |
|----------------|-------------|-----------|------------------|----------|
| Date: May 2021 | Scale: @ A1 | Drawn: SM | Plan no: SM317.1 | Revision |
|----------------|-------------|-----------|------------------|----------|