




FRONT ELEVATION

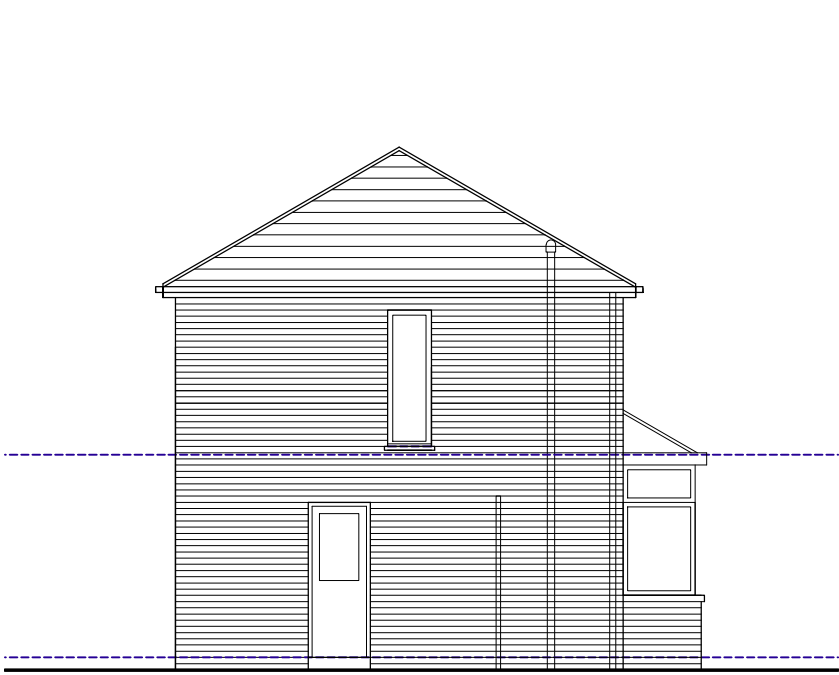

SIDE ELEVATION

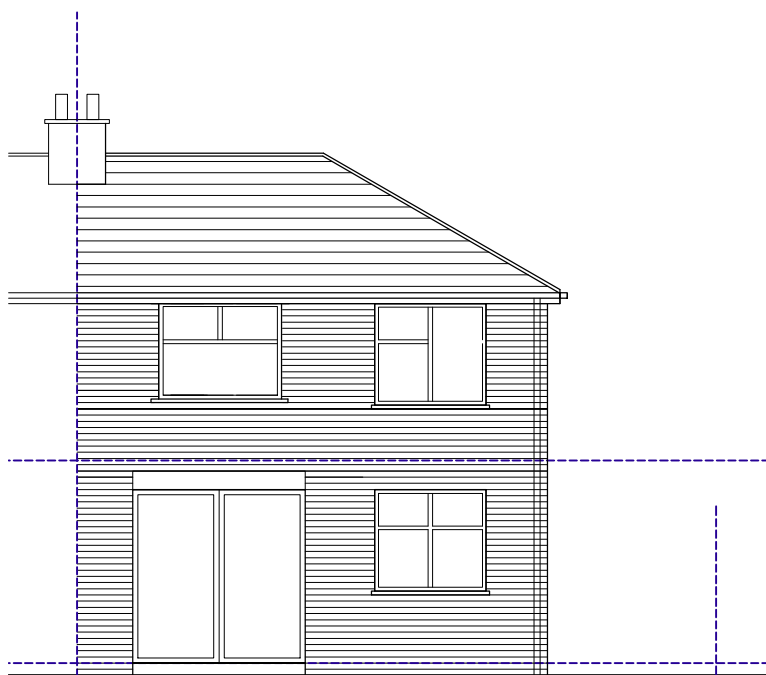


REAR ELEVATION

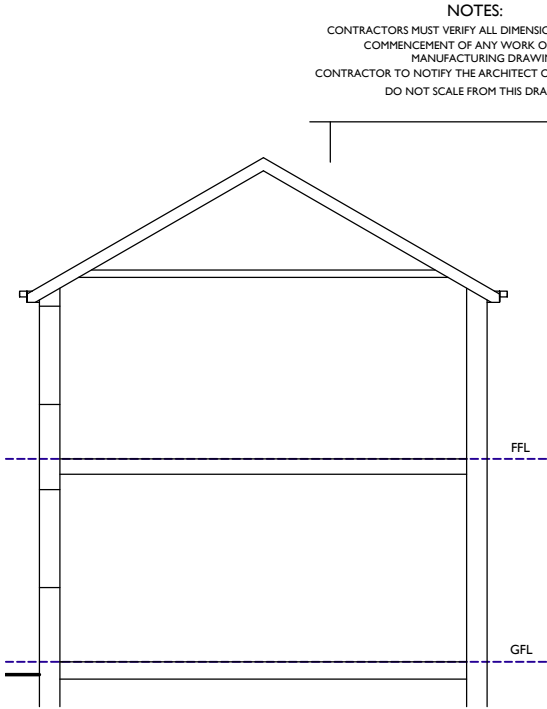


SIDE ELEVATION / SECTION


NOTES:
CONTRACTORS MUST VERIFY ALL DIMENSIONS ON SITE BEFORE
COMMENCEMENT OF ANY WORK OR PREPARING
MANUFACTURING DRAWINGS
CONTRACTOR TO NOTIFY THE ARCHITECT OF ANY DISCREPANCIES
DO NOT SCALE FROM THIS DRAWING

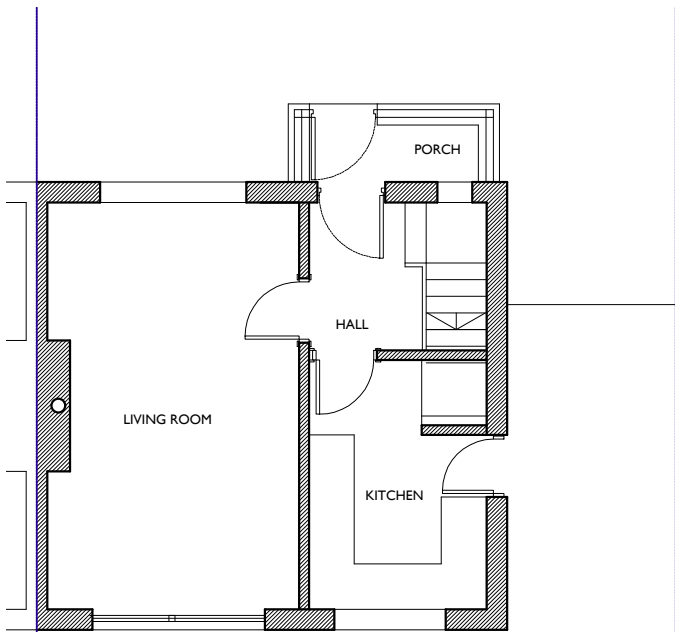


GROUND FLOOR

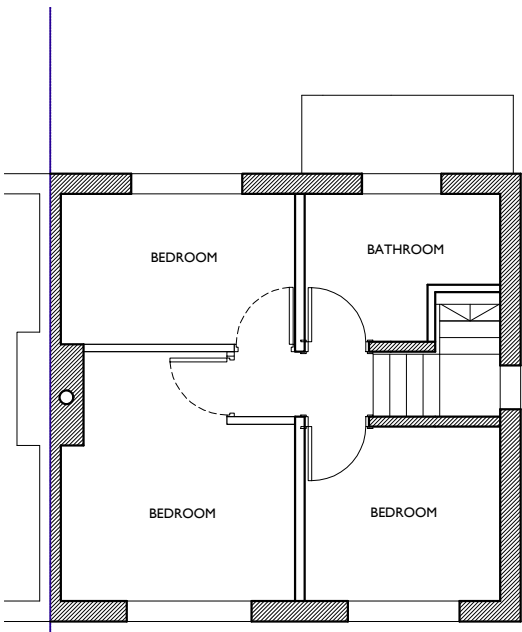


FIRST FLOOR

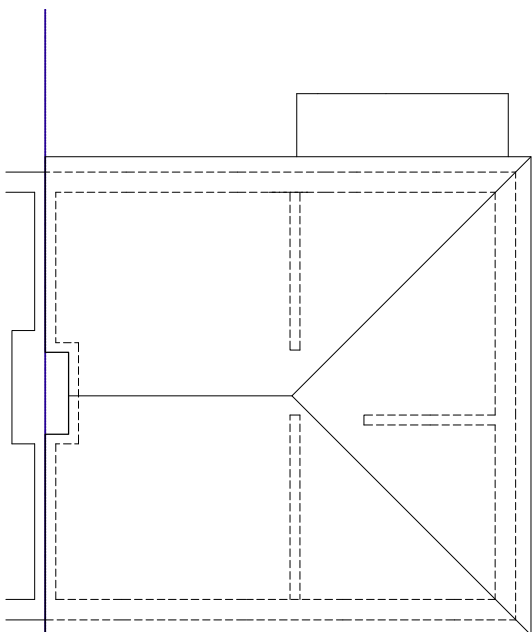

ROOF PLAN

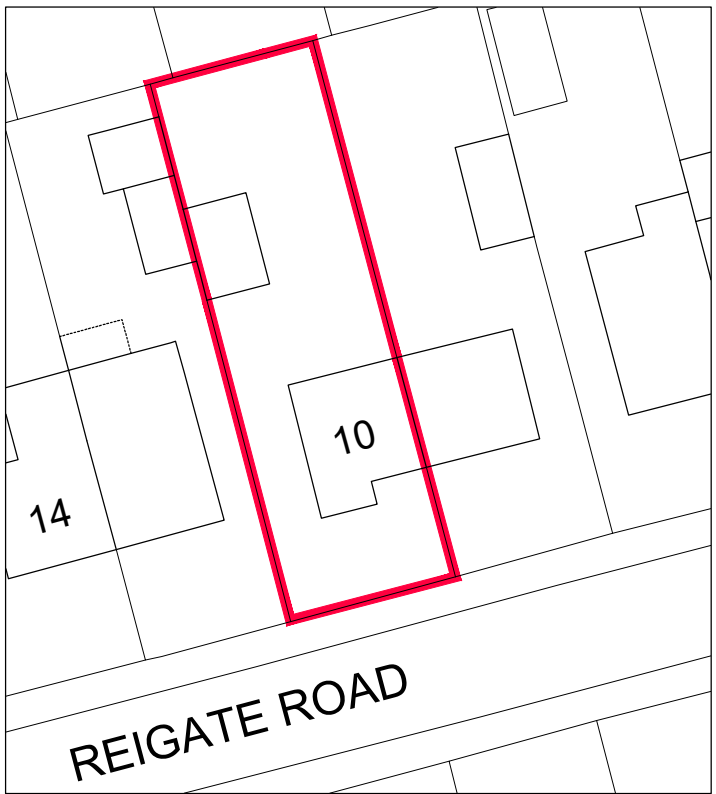

LOCATION / BLOCK PLAN 1:200

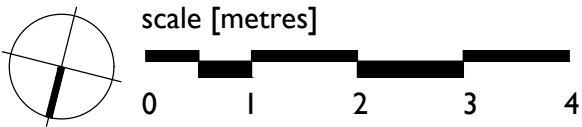

emma craig Architectural Design t: 07931 586751 e: emmacrg@gmail.com		DRAWING TITLE PLANS & ELEVATIONS EXISTING	
CLIENT KAREN COOPER		SCALE 1:100 @A3 1:50 @A1	DATE MAY 21
PROJECT 10 REIGATE ROAD M41 6PT	JOB No 52	DRAWING No 01	REVISION
PLANNING			