




FRONT ELEVATION

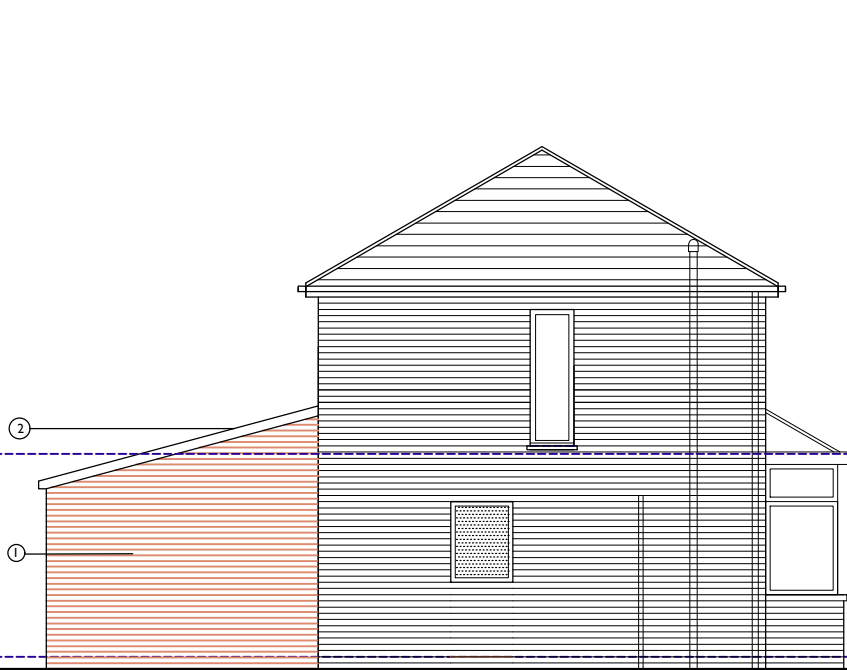

SIDE ELEVATION

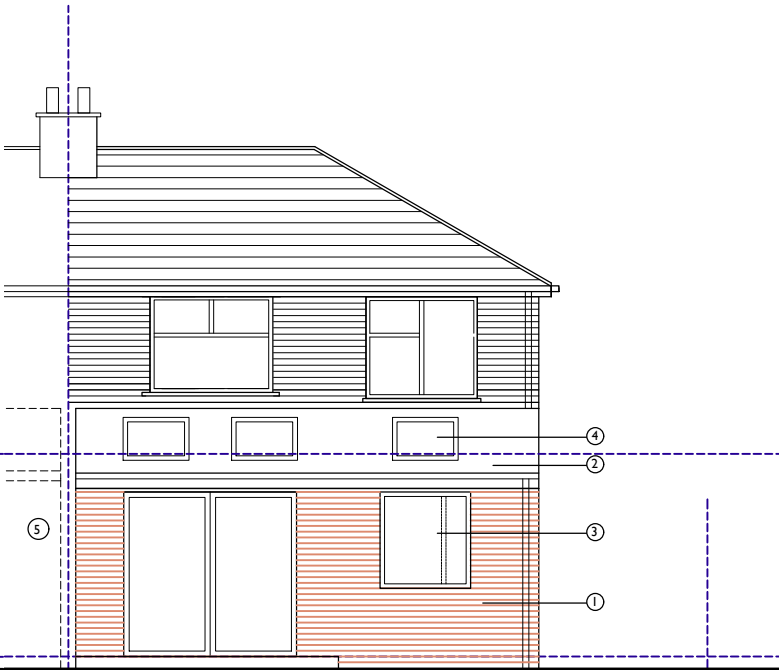


REAR ELEVATION

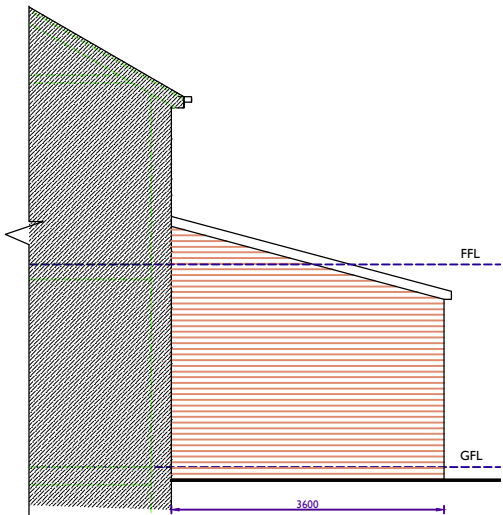


SIDE ELEVATION

NOTES:
CONTRACTORS MUST VERIFY ALL DIMENSIONS ON SITE BEFORE
COMMENCEMENT OF ANY WORK OR PREPARING
MANUFACTURING DRAWINGS
CONTRACTOR TO NOTIFY THE ARCHITECT OF ANY DISCREPANCIES
DO NOT SCALE FROM THIS DRAWING



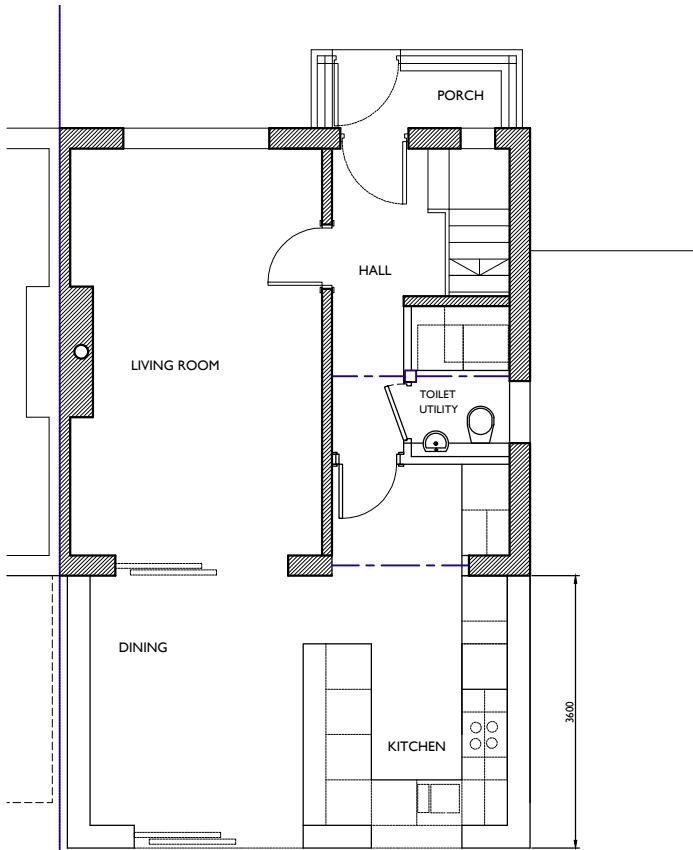


GROUND FLOOR

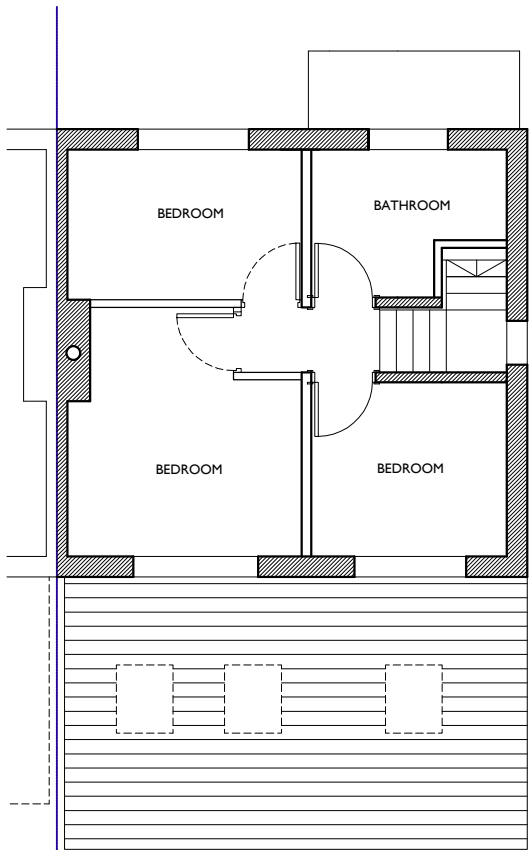

FIRST FLOOR
- SHOWING ROOF PLAN

- KEY -
- ① BRICKWORK TO MATCH EXISTING
 - ② ROOF TILES - TO MATCH EXISTING
 - ③ NEW WINDOWS & GLAZED DOOR - UPVC
 - ④ ROOF LIGHTS
 - ⑤ NEIGHBOURS EXTENSION - BEING BUILT

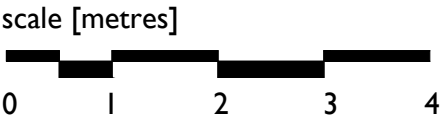 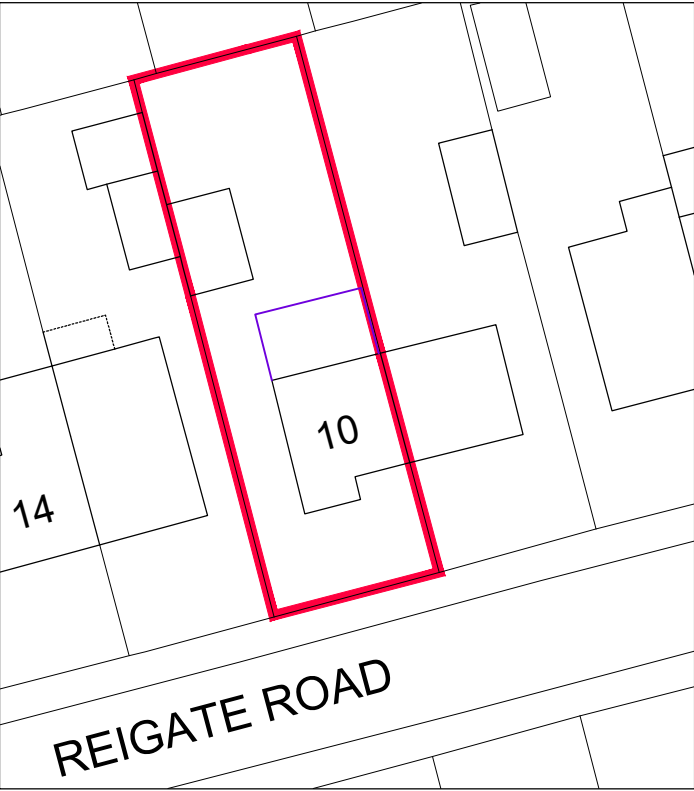

emma craig Architectural Design t: 07931 586751 e: emmacrg@gmail.com		DRAWING TITLE PLANS & ELEVATIONS PROPOSED	
CLIENT KAREN COOPER	SCALE 1:100 @A3 1:50 @A1	DRAWING No 02	DATE JUN 21
PROJECT 10 REIGATE ROAD M41 6PT	REVISION		
		PLANNING	