

19


21

23



FRONT ELEVATION

SIDE ELEVATION

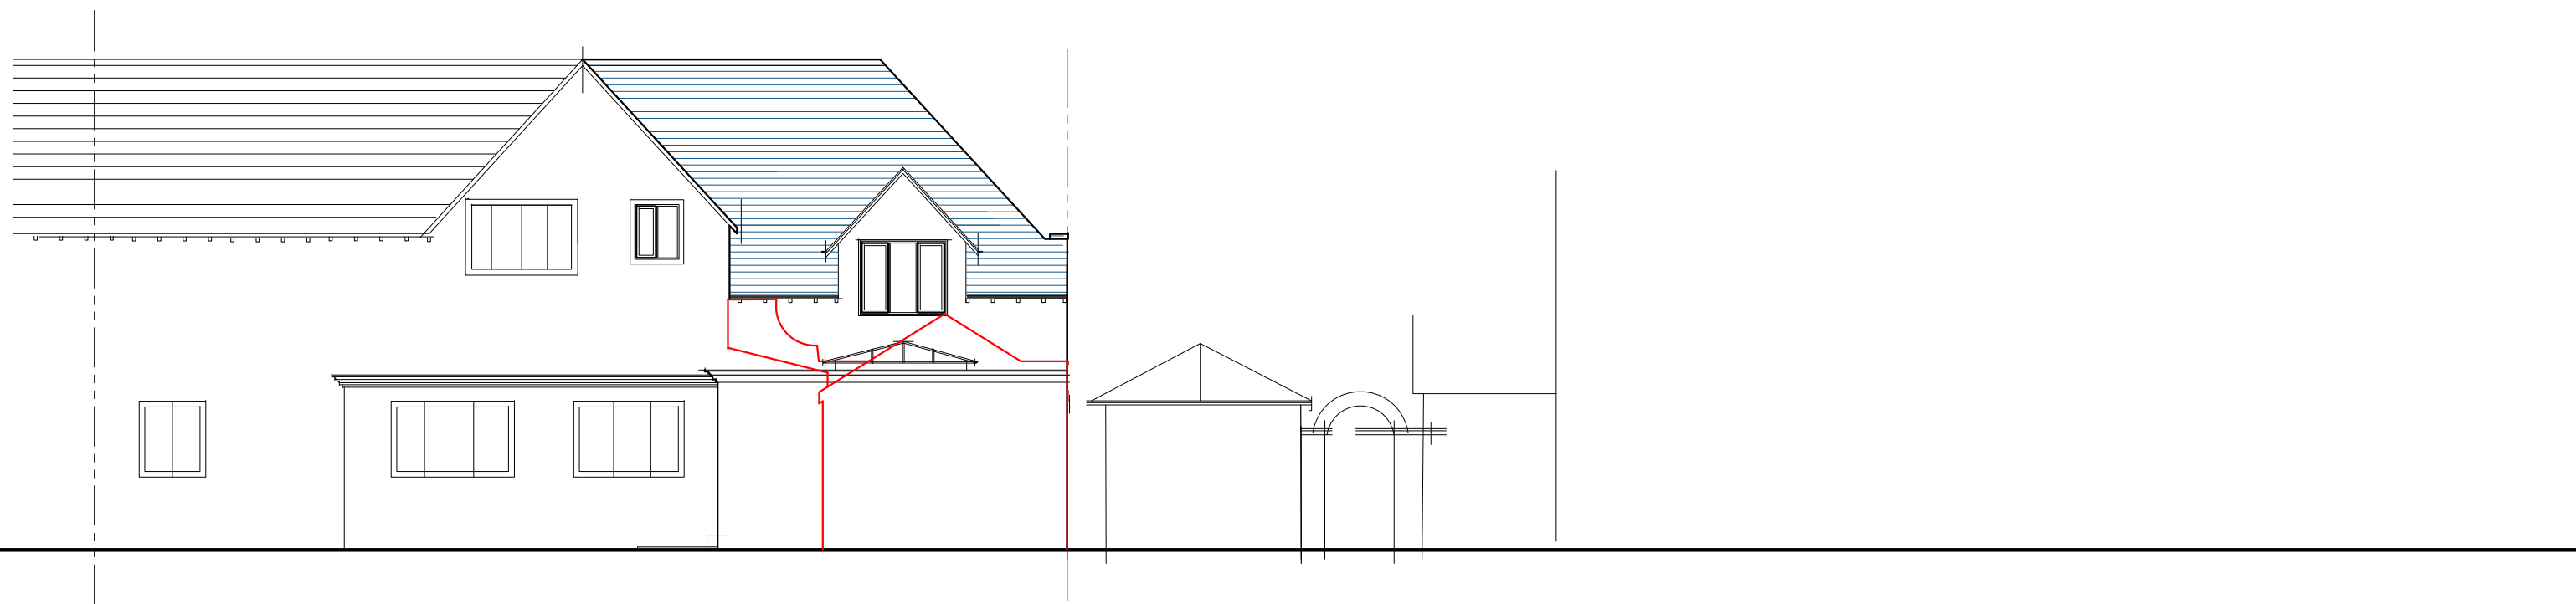

REAR ELEVATION

**CFM**  
CONSULTANTS

New Media House, 8 Hardhorn Road, Poulton-Le-Fylde, FY6 7SR

Tel: 01253 891988 Email: roy@cfmconsultants.co.uk

| Rev. | description | Date       |
|------|-------------|------------|
| 0    |             | 00-00-0000 |

**Proposed Side  
Extension**

**21, Whiteside Way  
Cleveleys**

| drawing                              |            |            |              |
|--------------------------------------|------------|------------|--------------|
| Proposed Elevations Existing Overlay |            |            |              |
| job no.                              | 4775       | drawn.     | RJB          |
| scale                                | 1:100 @A2  | checked.   | RJB          |
| date                                 | 15-06-2021 | issue      | Planning     |
| Drawing Size                         | A2         | Drawing No | FH/04775/008 |
|                                      |            | Rev        | -            |

All dimensions are to be checked on site prior to commencing any works. Any discrepancies are to be notified immediately to the surveyor.

This drawing and all the information contained therein is subject to copyright and must not be reproduced in part or in whole without the written consent of CFM Consultants Ltd. Unauthorized reproduction infringes copyright and may lead to prosecution.