


GROUND FLOOR PLAN

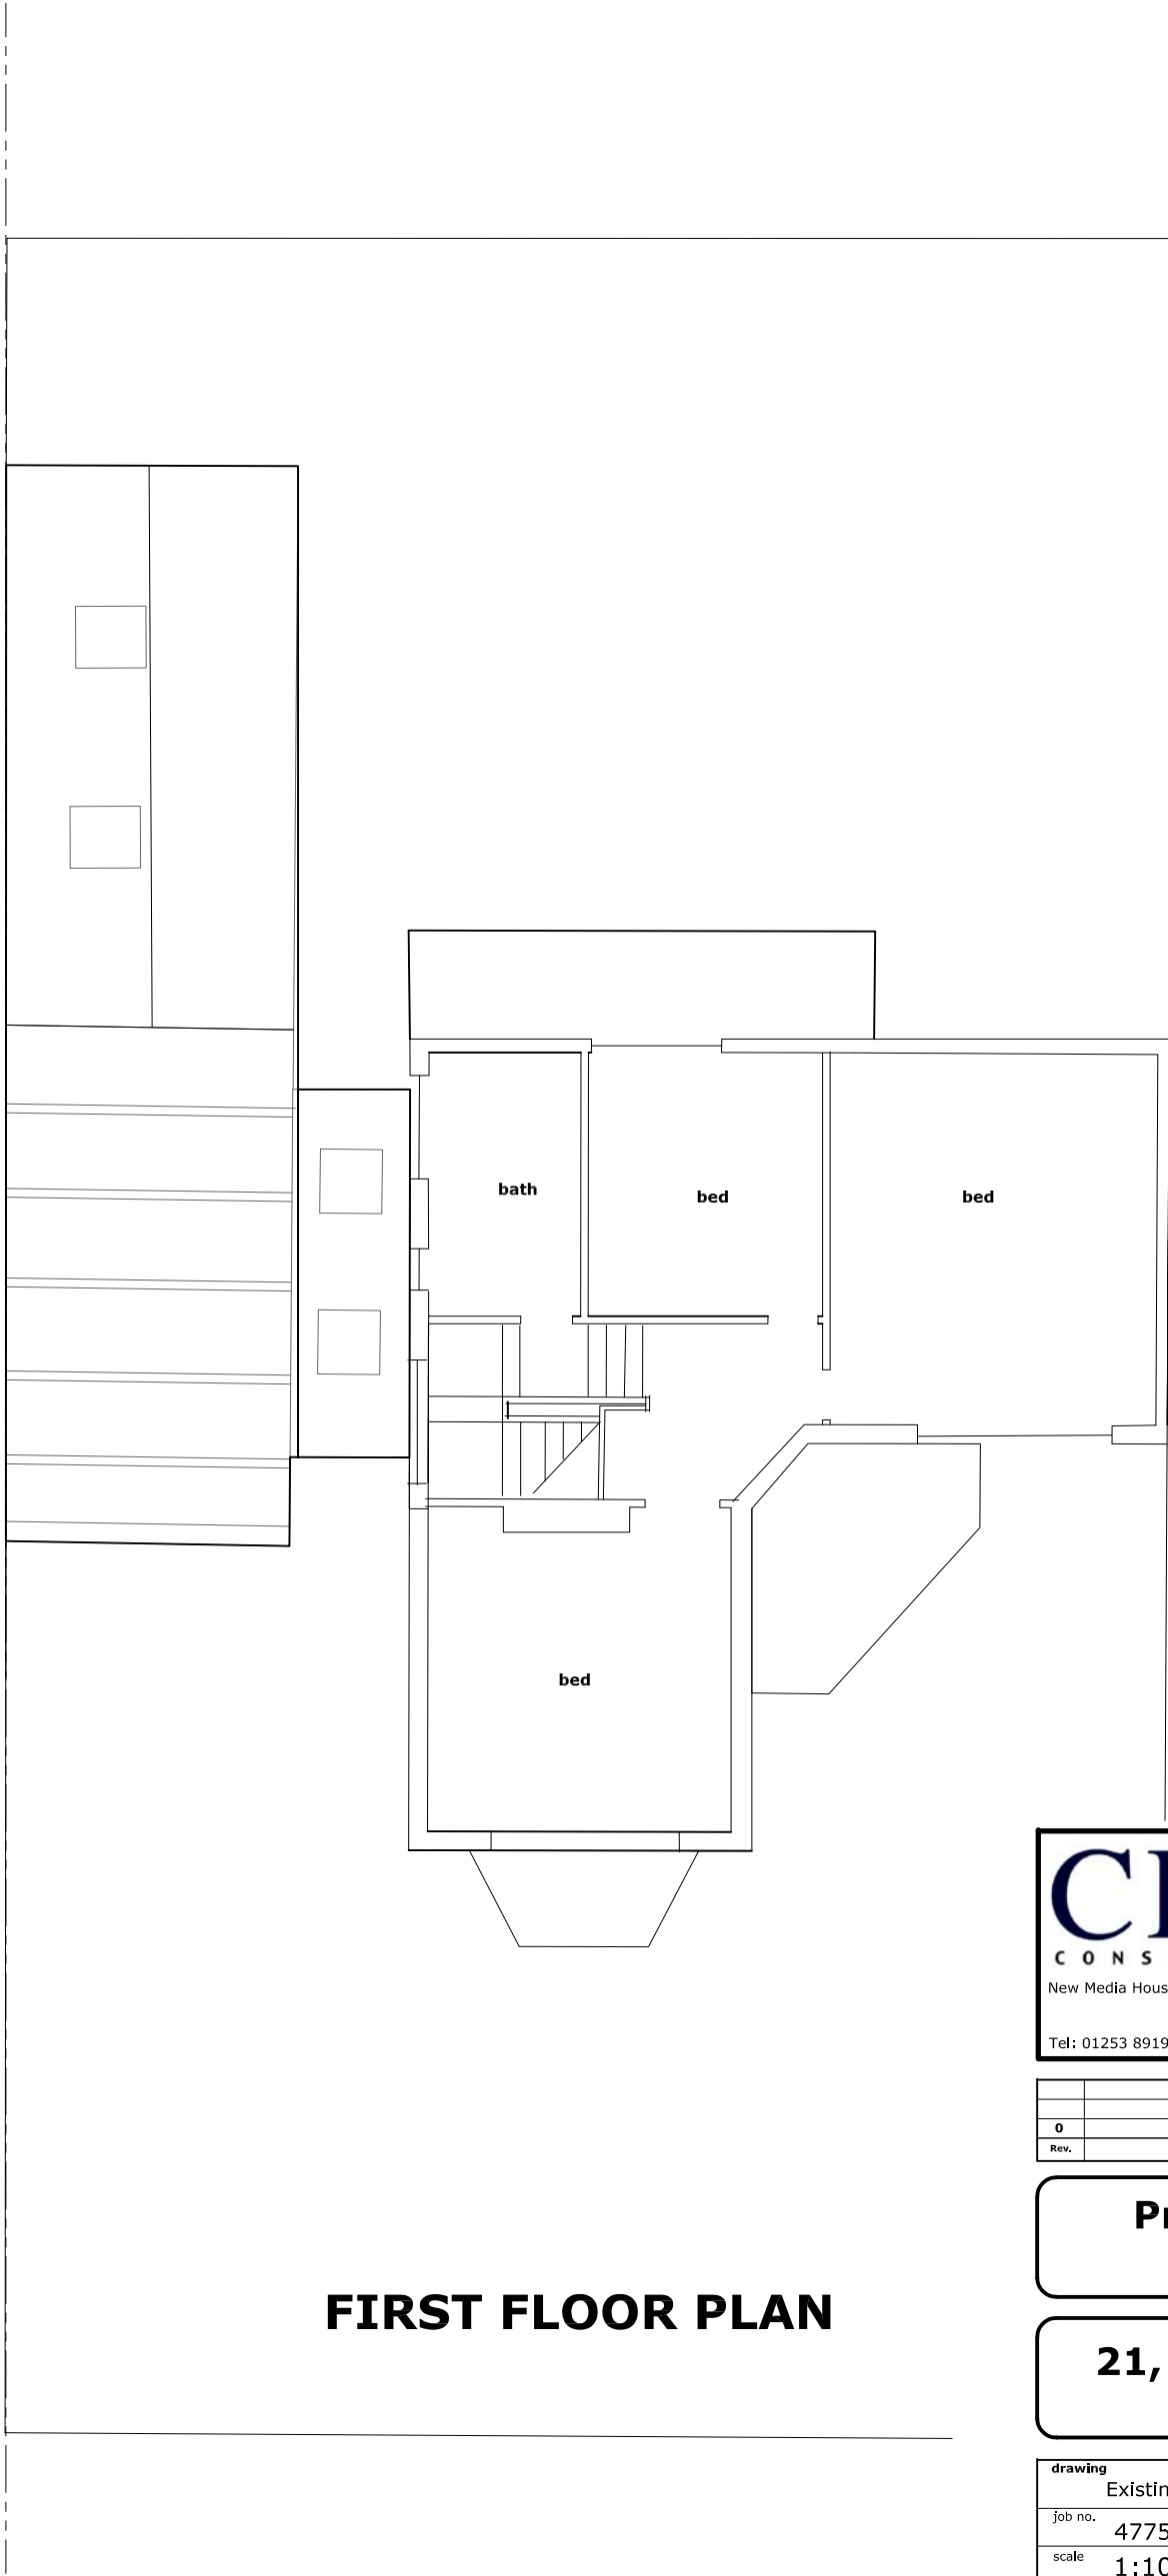

FIRST FLOOR PLAN

CFM

CONSULTANTS

New Media House, 8 Hardhorn Road, Poulton-Le-Fylde, FY6 7SR

Tel: 01253 891988 Email: roy@cfmconsultants.co.uk

0		00-00-0000
Rev.	description	Date

Proposed Side Extension

21, Whiteside Way  
Cleveleys

drawing Existing Floor Plans			
job no.	4775	drawn.	RJB
scale	1:100 @A2	checked.	RJB
date	15-06-2021	issue	Planning
Drawing Size	A2	Drawing No	FH/04775/002
		Rev	-

All dimensions are to be checked on site prior to commencing any works. Any discrepancies are to be notified immediately to the surveyor.

This drawing and all the information contained therein is subject to copyright and must not be reproduced in part or in whole without the written consent of CFM Consultants Ltd.Unauthorised reproduction infringes copyright and may lead to prosecution.