


**Notes**

1. Do not scale this drawing.
2. All dimensions must be checked on site and any discrepancies verified with the architect.
3. Unless shown otherwise, all dimensions are to structural surfaces.
4. Drawing to be read with all other issued information. Any discrepancies to be brought to the attention of the architect.
5. This drawing is the copyright of Paul Little Architect and may not be copied, altered or reproduced in any form, or passed to a third party without license or written consent.

This is not a construction drawing, it is unsuitable for the purpose of construction and must on no account be used as such.

 

P1	10/07/21	ISSUED FOR PLANNING	
Rev	Date	Description	Initials

Project name

**Bayswater Dental Clinic**

Cervantes Court, W2 6JE

Drawing number	Rev
----------------	-----

0012 - PLA - DR - A - 0003	P1
----------------------------	----

Drawing

Existing Front and Rear Elevations

Purpose of issue

PLANNING

Scale


1 : 100 @ A3

Client

Dr Vahid Motahah

**PLA** | Paul Little Architect

paullittlearchitect.co.uk  
T +44 07903 624 996

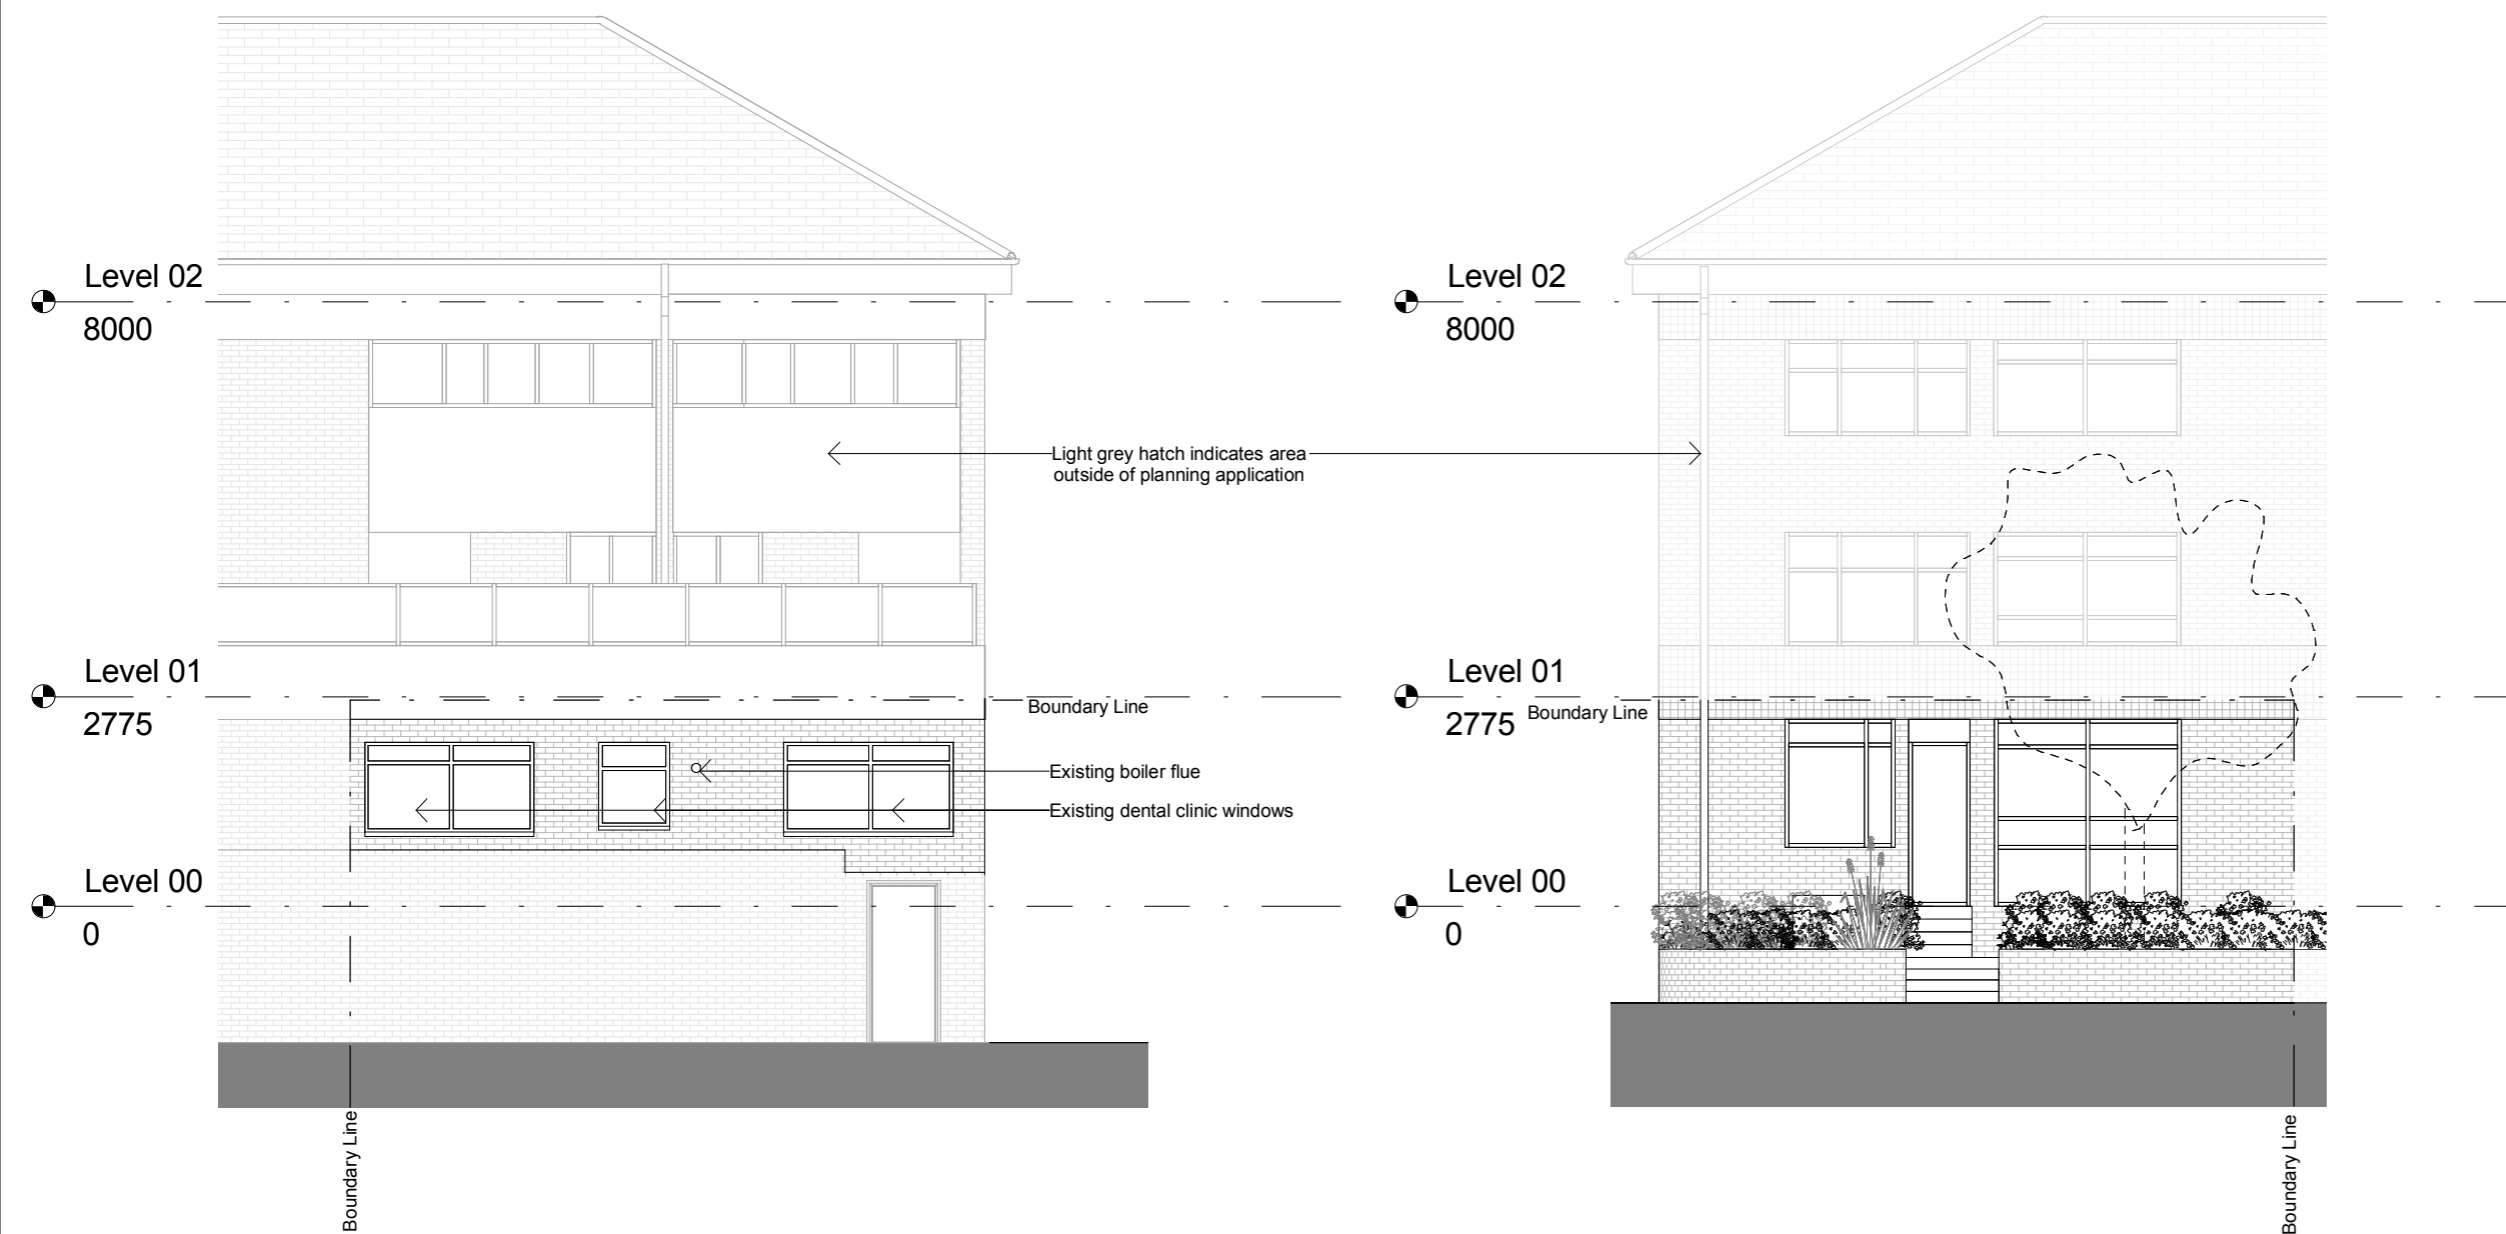

1 Existing Rear Elevation  
1 : 100

2 Existing Front Elevation  
1 : 100