




**1 Site Plan Garage**  
1 : 100

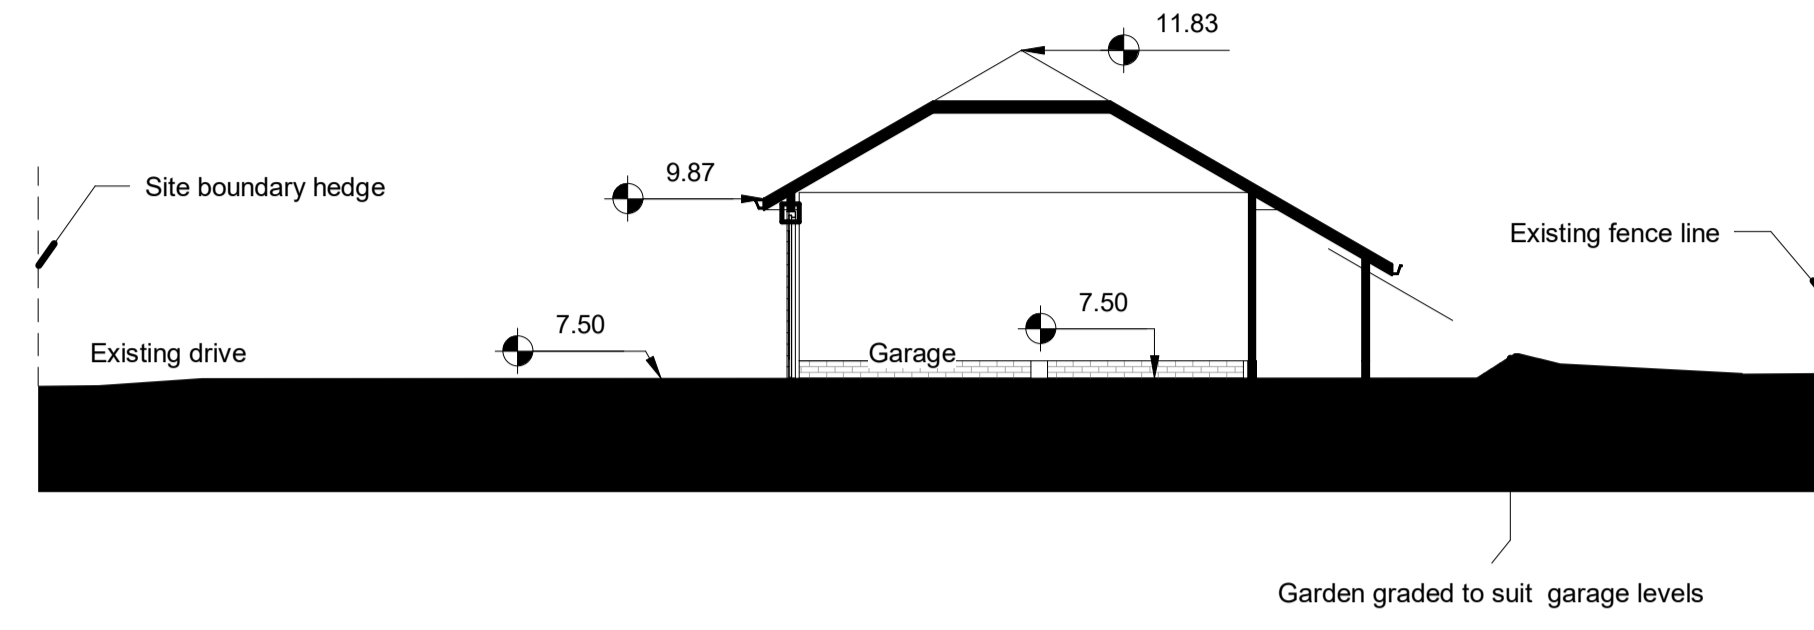


**2 Section 3**  
1 : 100

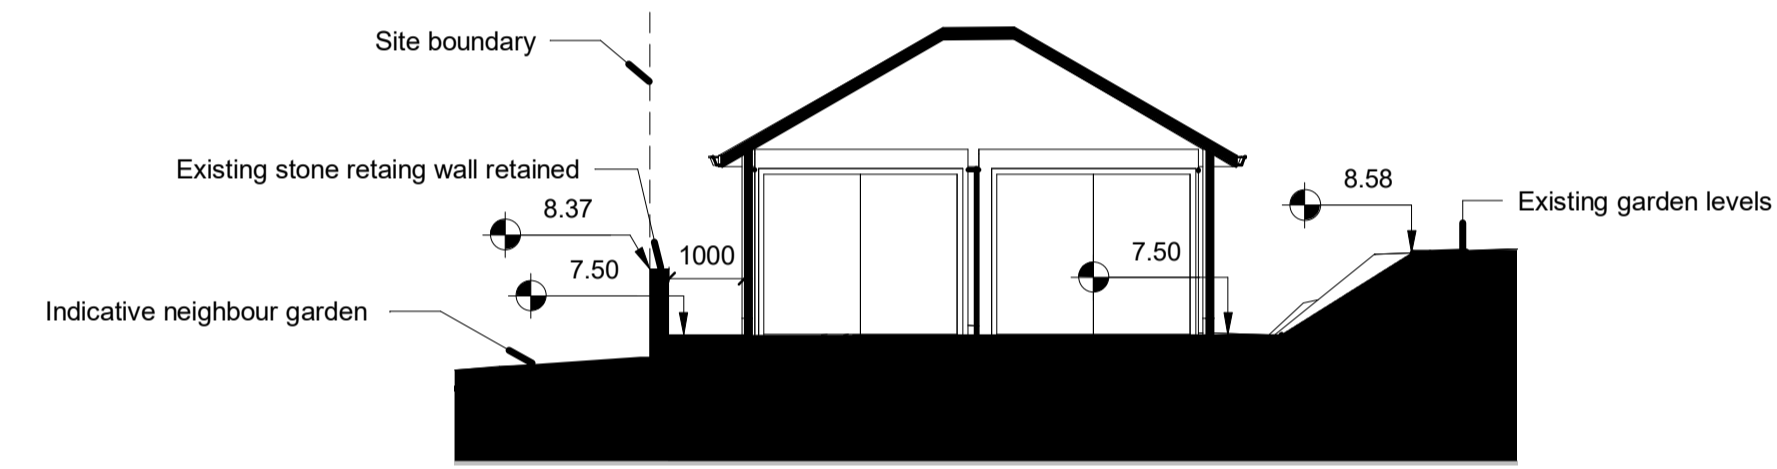

**3 Section 4 - Proposed**  
1 : 100

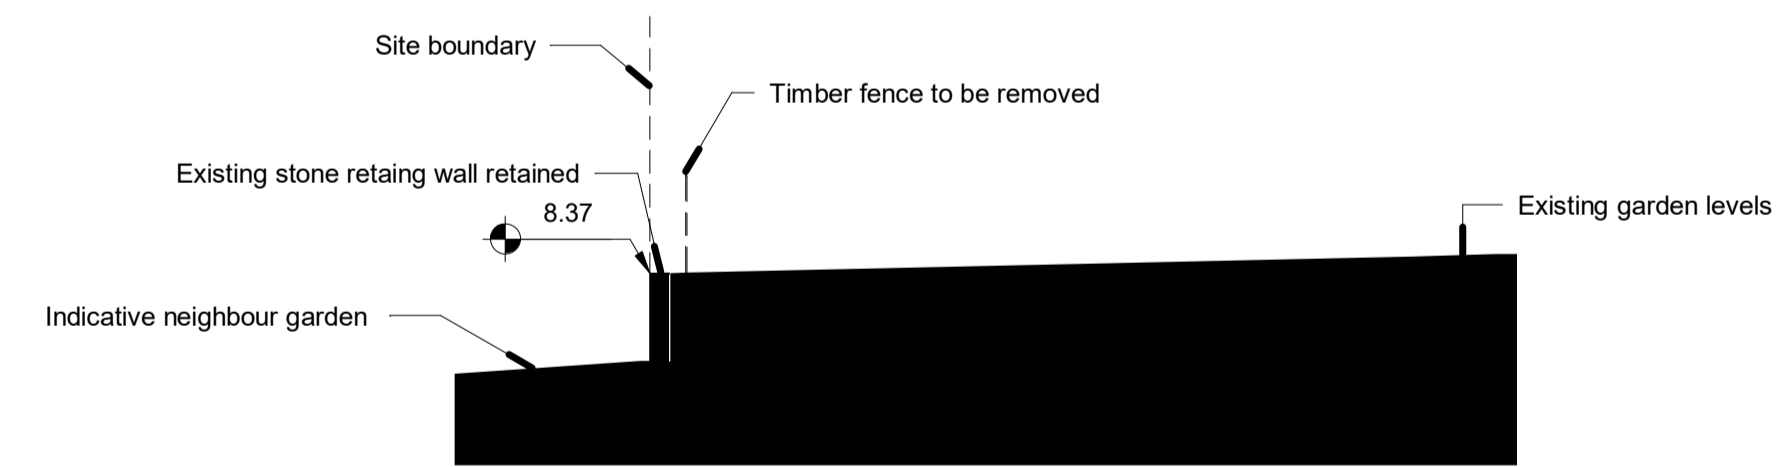

**4 Section 4 Existing**  
1 : 100

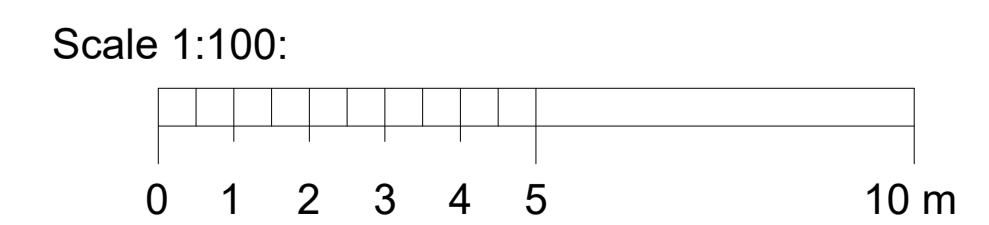

Job Reference: <b>590</b>	Drawing Reference: <b>P101</b>	Revision: <b>A</b>	Drawing: Site Plan Garage Levels
	Scale: 1 : 100	Sheet Size: A1	Project: 6 Chantry Walk
	Date: 26/04/21	Drawn By: GU	Client: Mr & Mrs Lawrie
		Project Status: PLA	
		Issue Date: 27/04/21	Description: Garage reduced in size and moved forward. Gates shown as 2.7m First Issue
		Rev	

Do not scale from this drawing. All dimensions to be checked and verified on site. Repairs and replacements to be agreed. This drawing is the copyright of Garry Usherwood Associates Limited. © 2021 Garry Usherwood Associates Limited.