


REFER ALSO TO DESIGN SPECIFICATION AND ASSOCIATED DRAWINGS
 REFER TO STRUCTURAL ENGINEERS DRAWINGS AND SPECIFICATION
 ALL DIMENSIONS ARE IN MILLIMETERS
 DO NOT SCALE FROM THIS DRAWING.
 © APV

REVISION NOTES


KEYS

- Ownership
- Proposed work (Outbuilding)

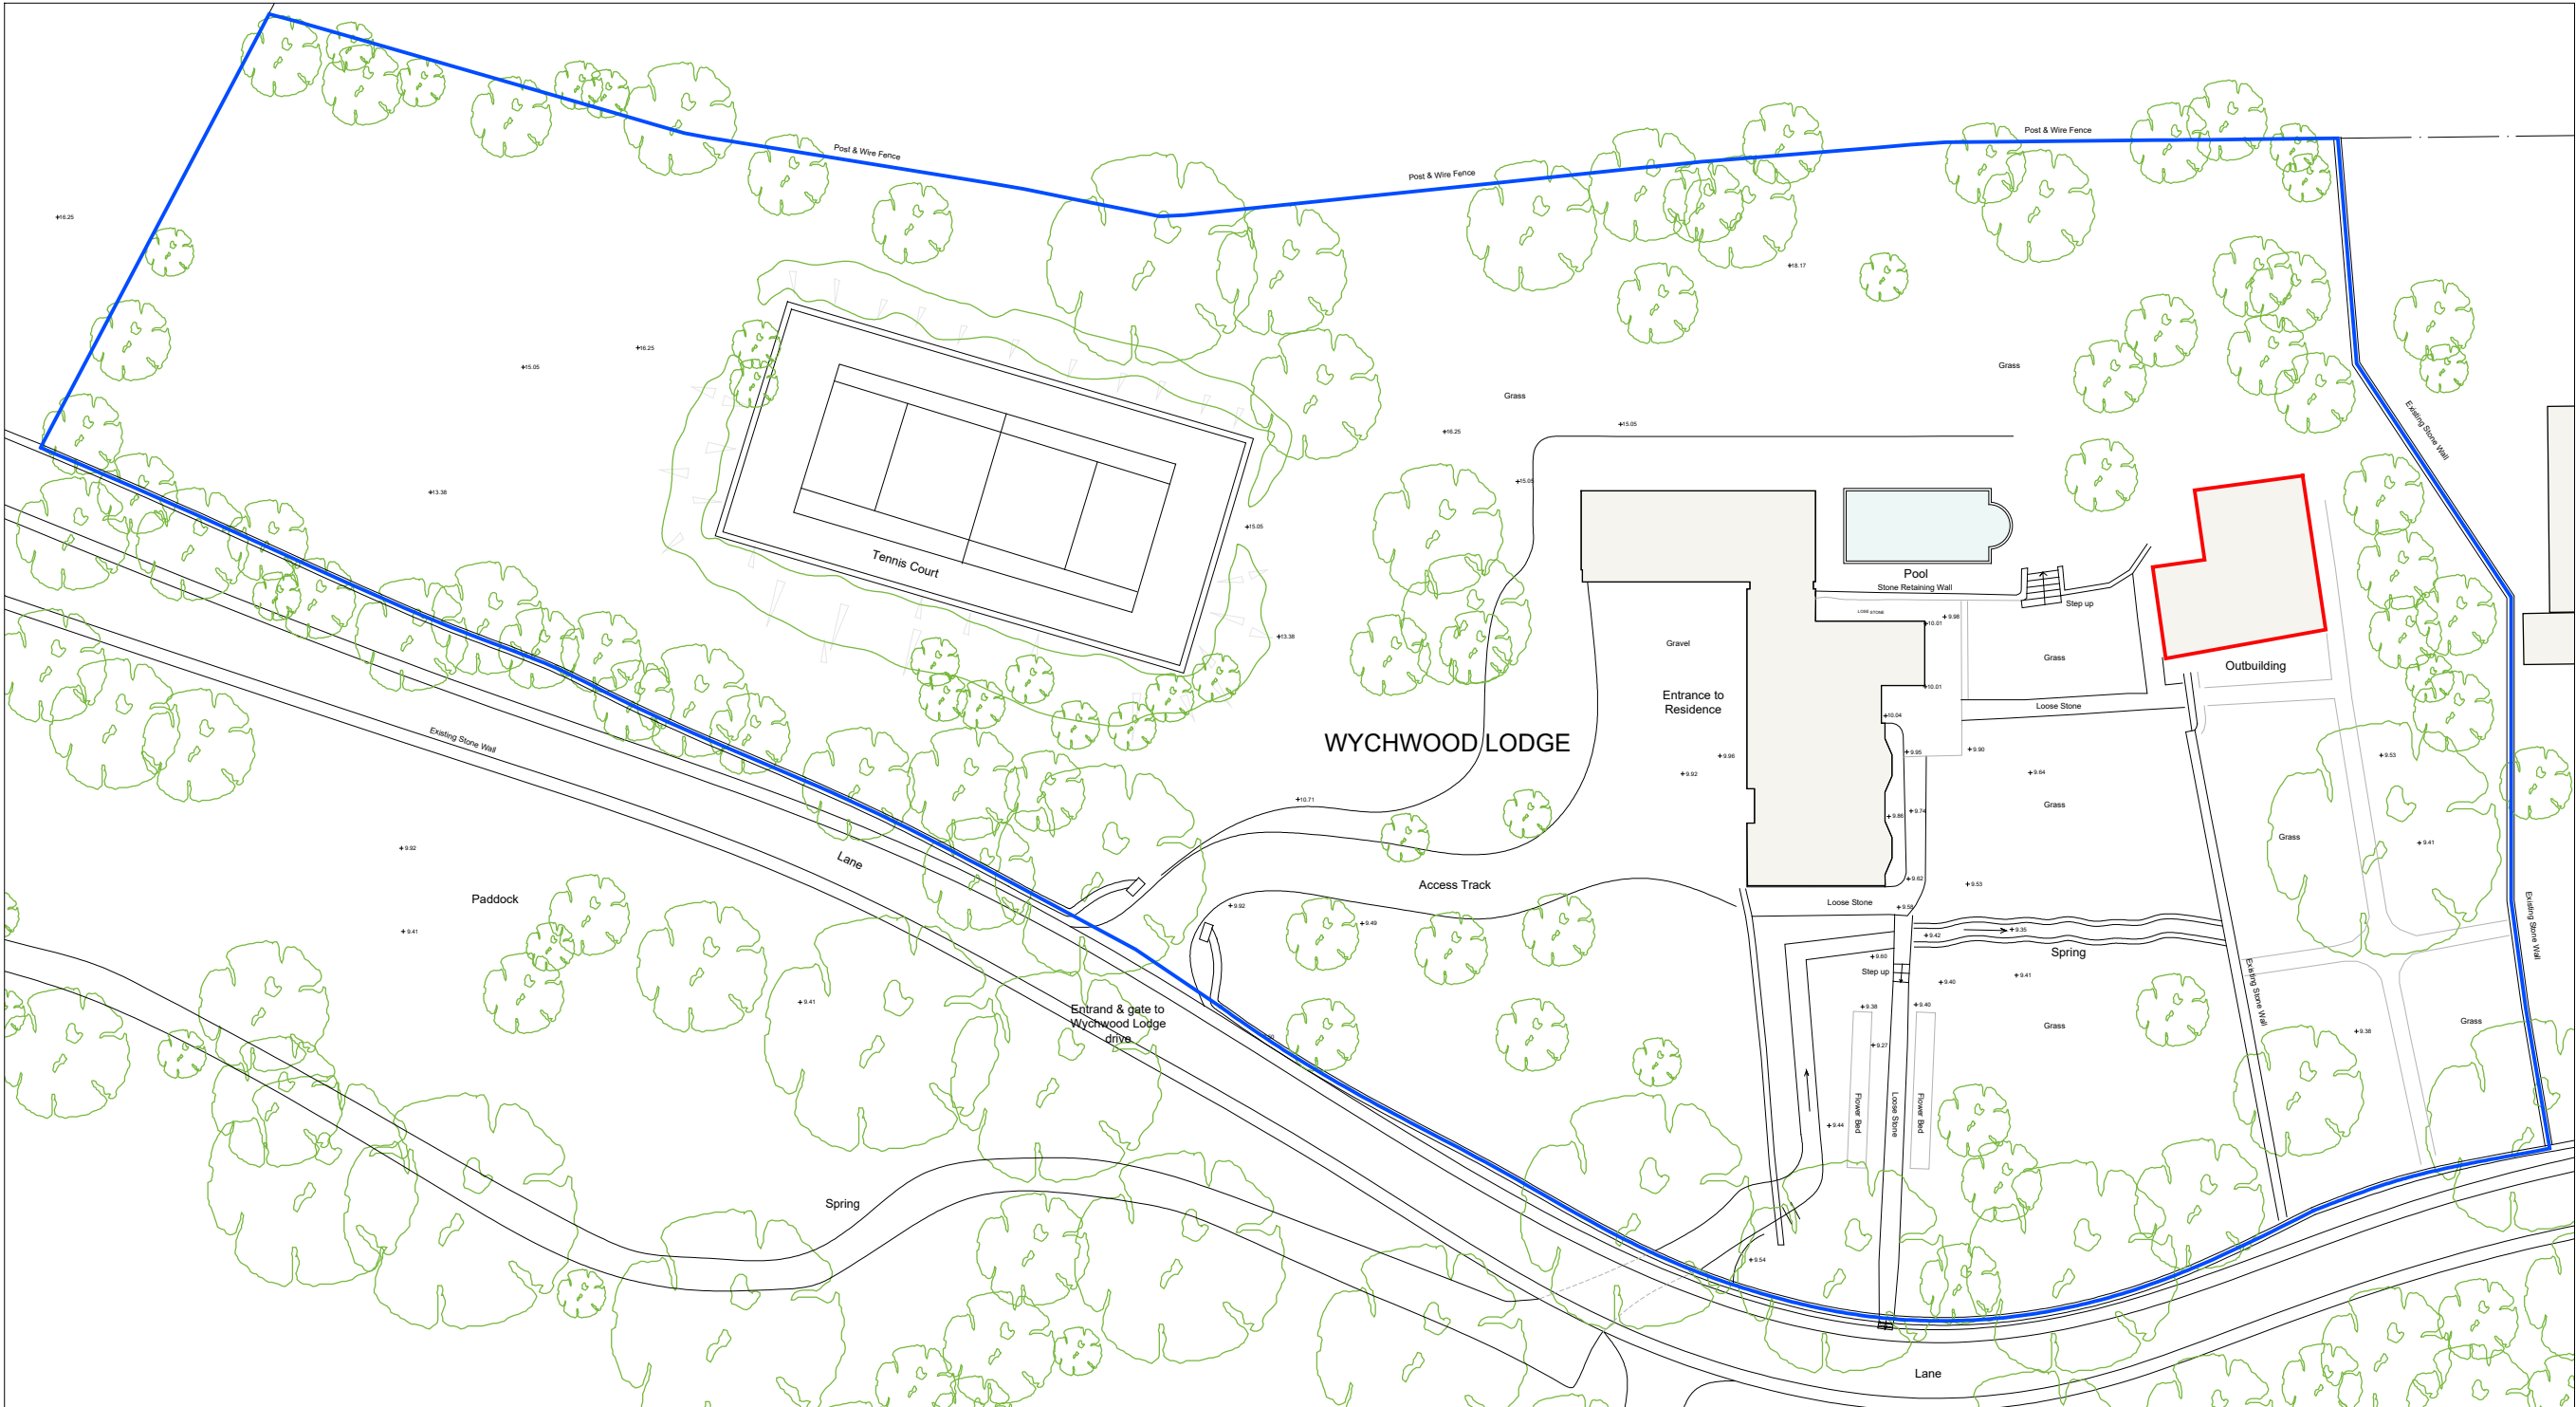

WYCHWOOD LODGE - EXISTING SITE PLAN

SCALE 1:250@A1 1:500@A3

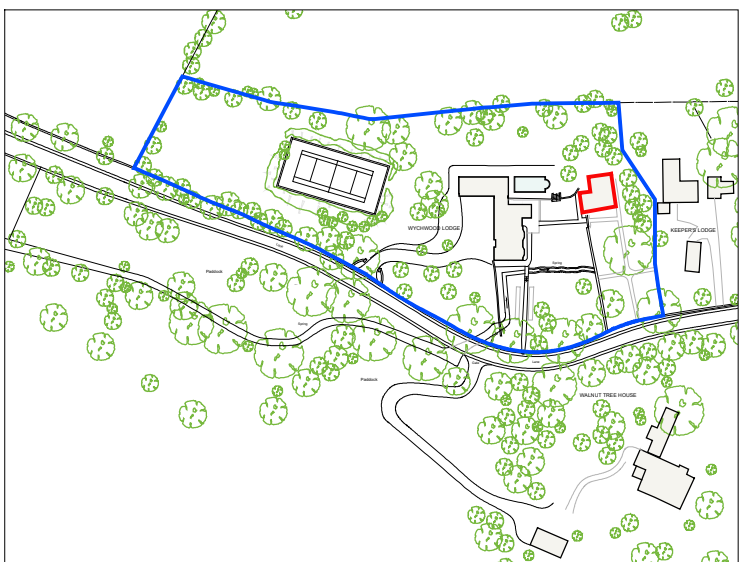

WYCHWOOD LODGE - EXISTING LOCATION PLAN

SCALE 1:1250@A1 1:2500@A3



25 LEXINGTON STREET
 LONDON W1F 9AG
 +44 (0) 207 439 4290
 info@apvalondon.com
 www.apvalondon.com

PROJECT NAME:	WYCHWOOD LODGE
ADDRESS:	SWINBROOK VILLAGE, COTSWOLDS, OX18 4ED
TITLE:	WYCHWOOD LODGE - EXISTING SITE PLAN
DRAWN BY:	VM
DATE:	22/06/2021
CHECKED BY:	AP
DATE:	22/06/2021
PURPOSE OF ISSUE:	PLANNING
SCALE:	AS NOTED
PAPER SIZE:	A1
DWG. NUMBER:	
REVISION:	

501 L 01 00.A