


WEST ELEVATION
 SCALE 1:100@A3

KEYS



Reference Image for stable door paint to match existing windows

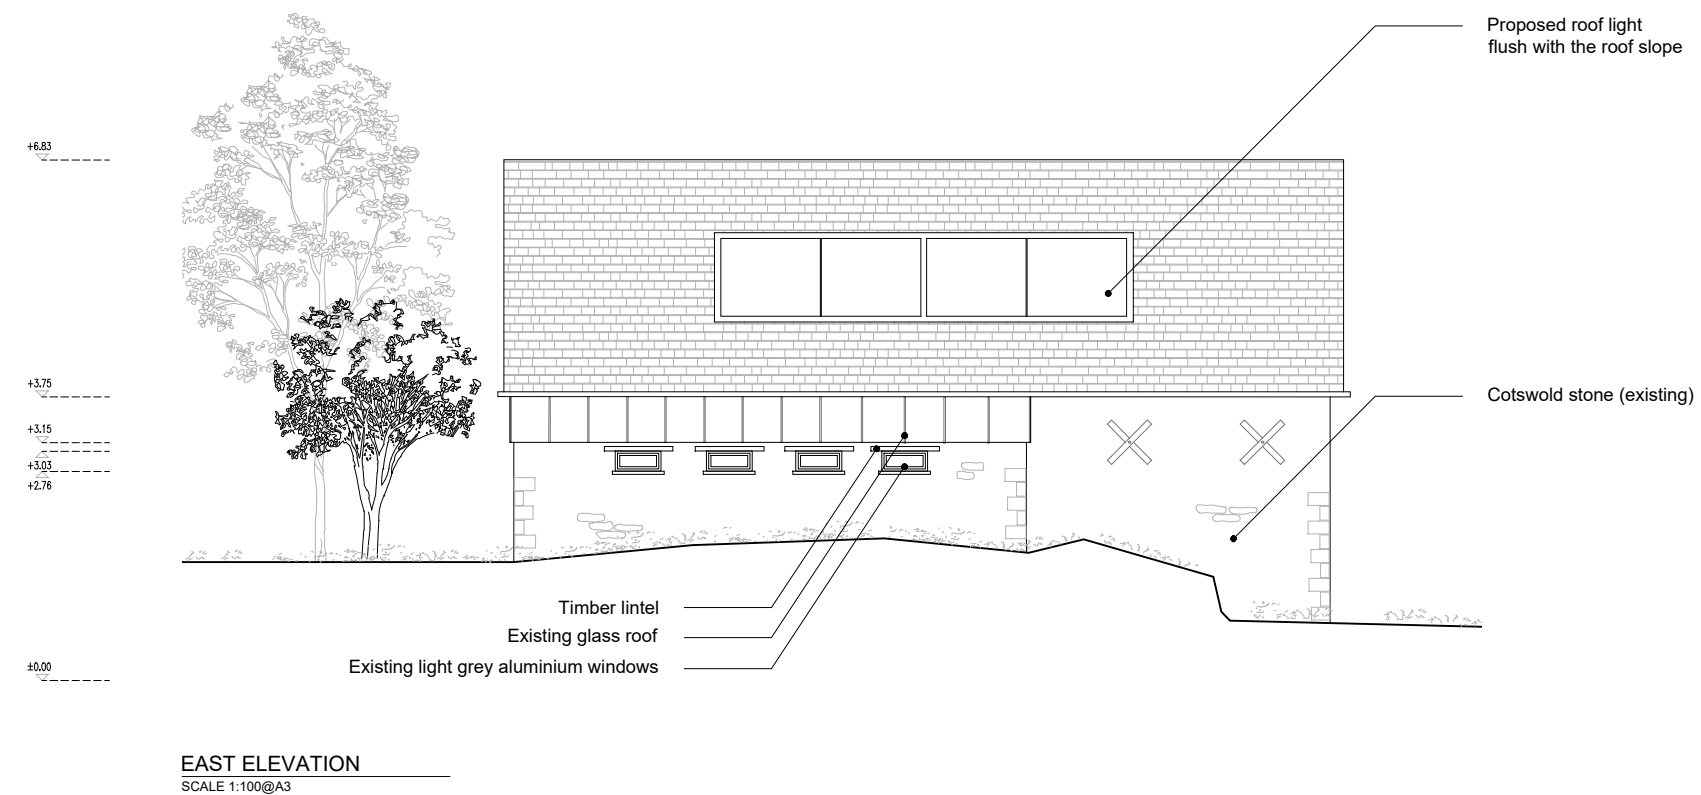

EAST ELEVATION
 SCALE 1:100@A3

