



KEYS

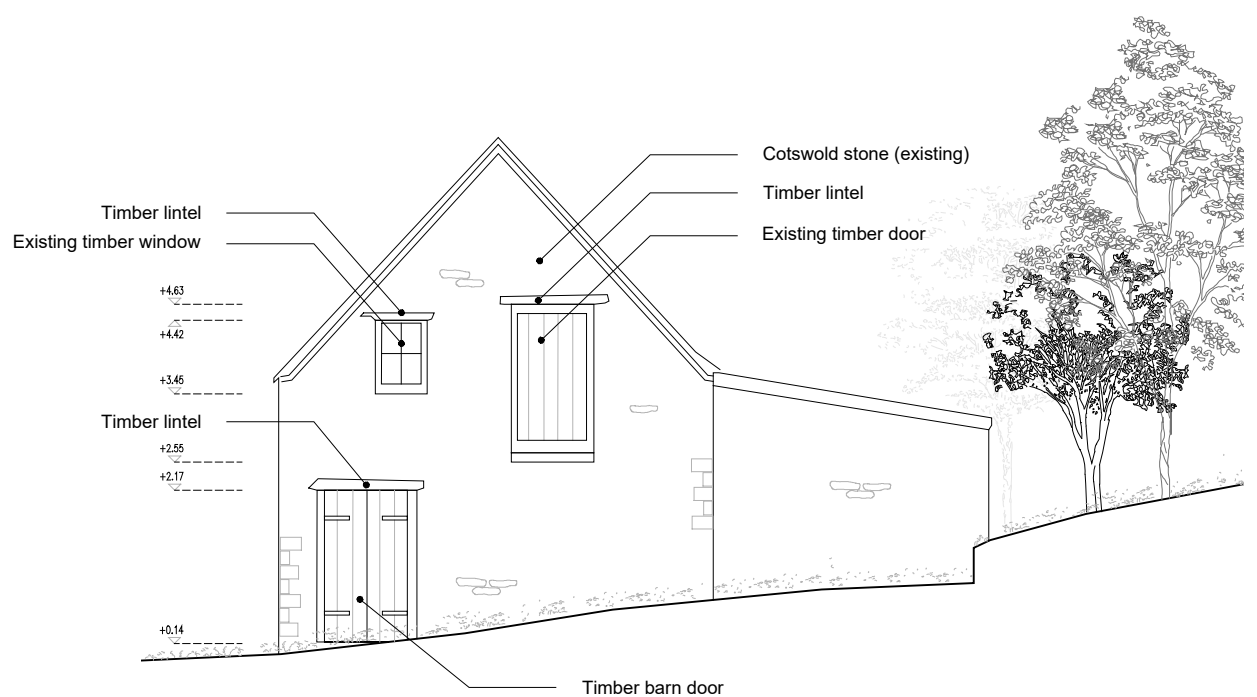

NORTH ELEVATION
 SCALE 1:100@A3



SOUTH ELEVATION
 SCALE 1:100@A3

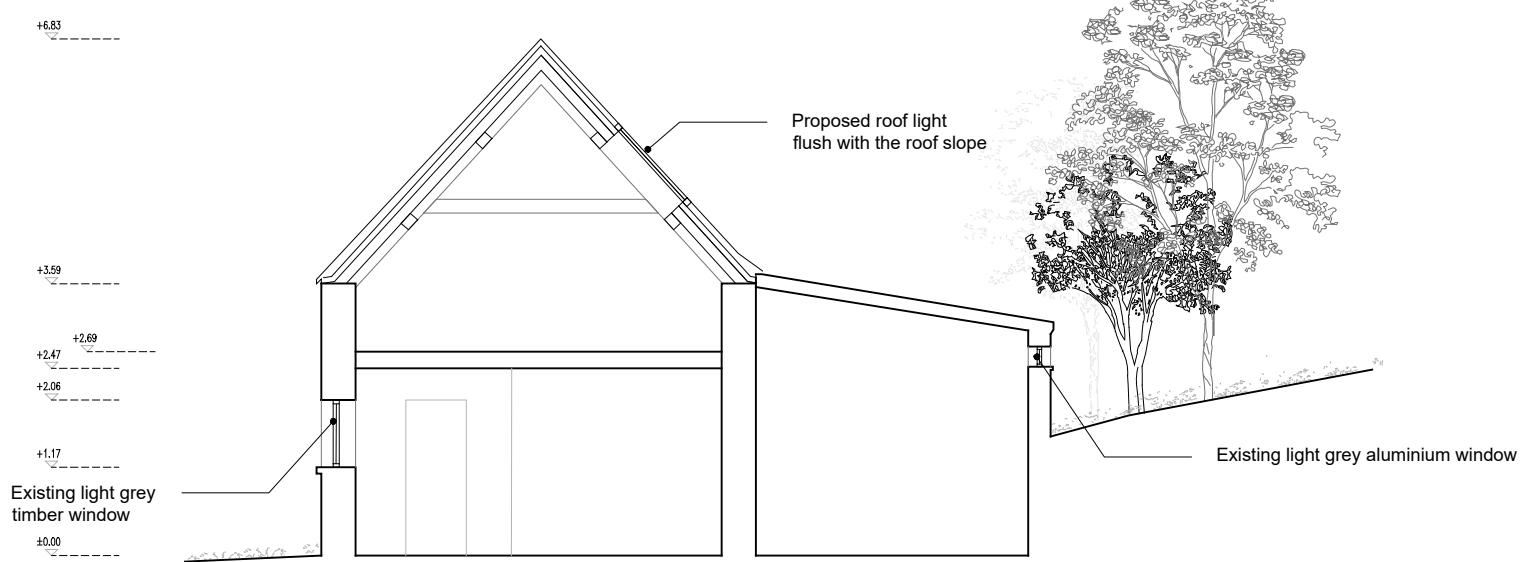

SECTION A-A
 SCALE 1:100@A3

