



KEYS

 

WYCHWOOD LODGE - EXISTING BARN GROUND FLOOR
 SCALE 1:100@A3

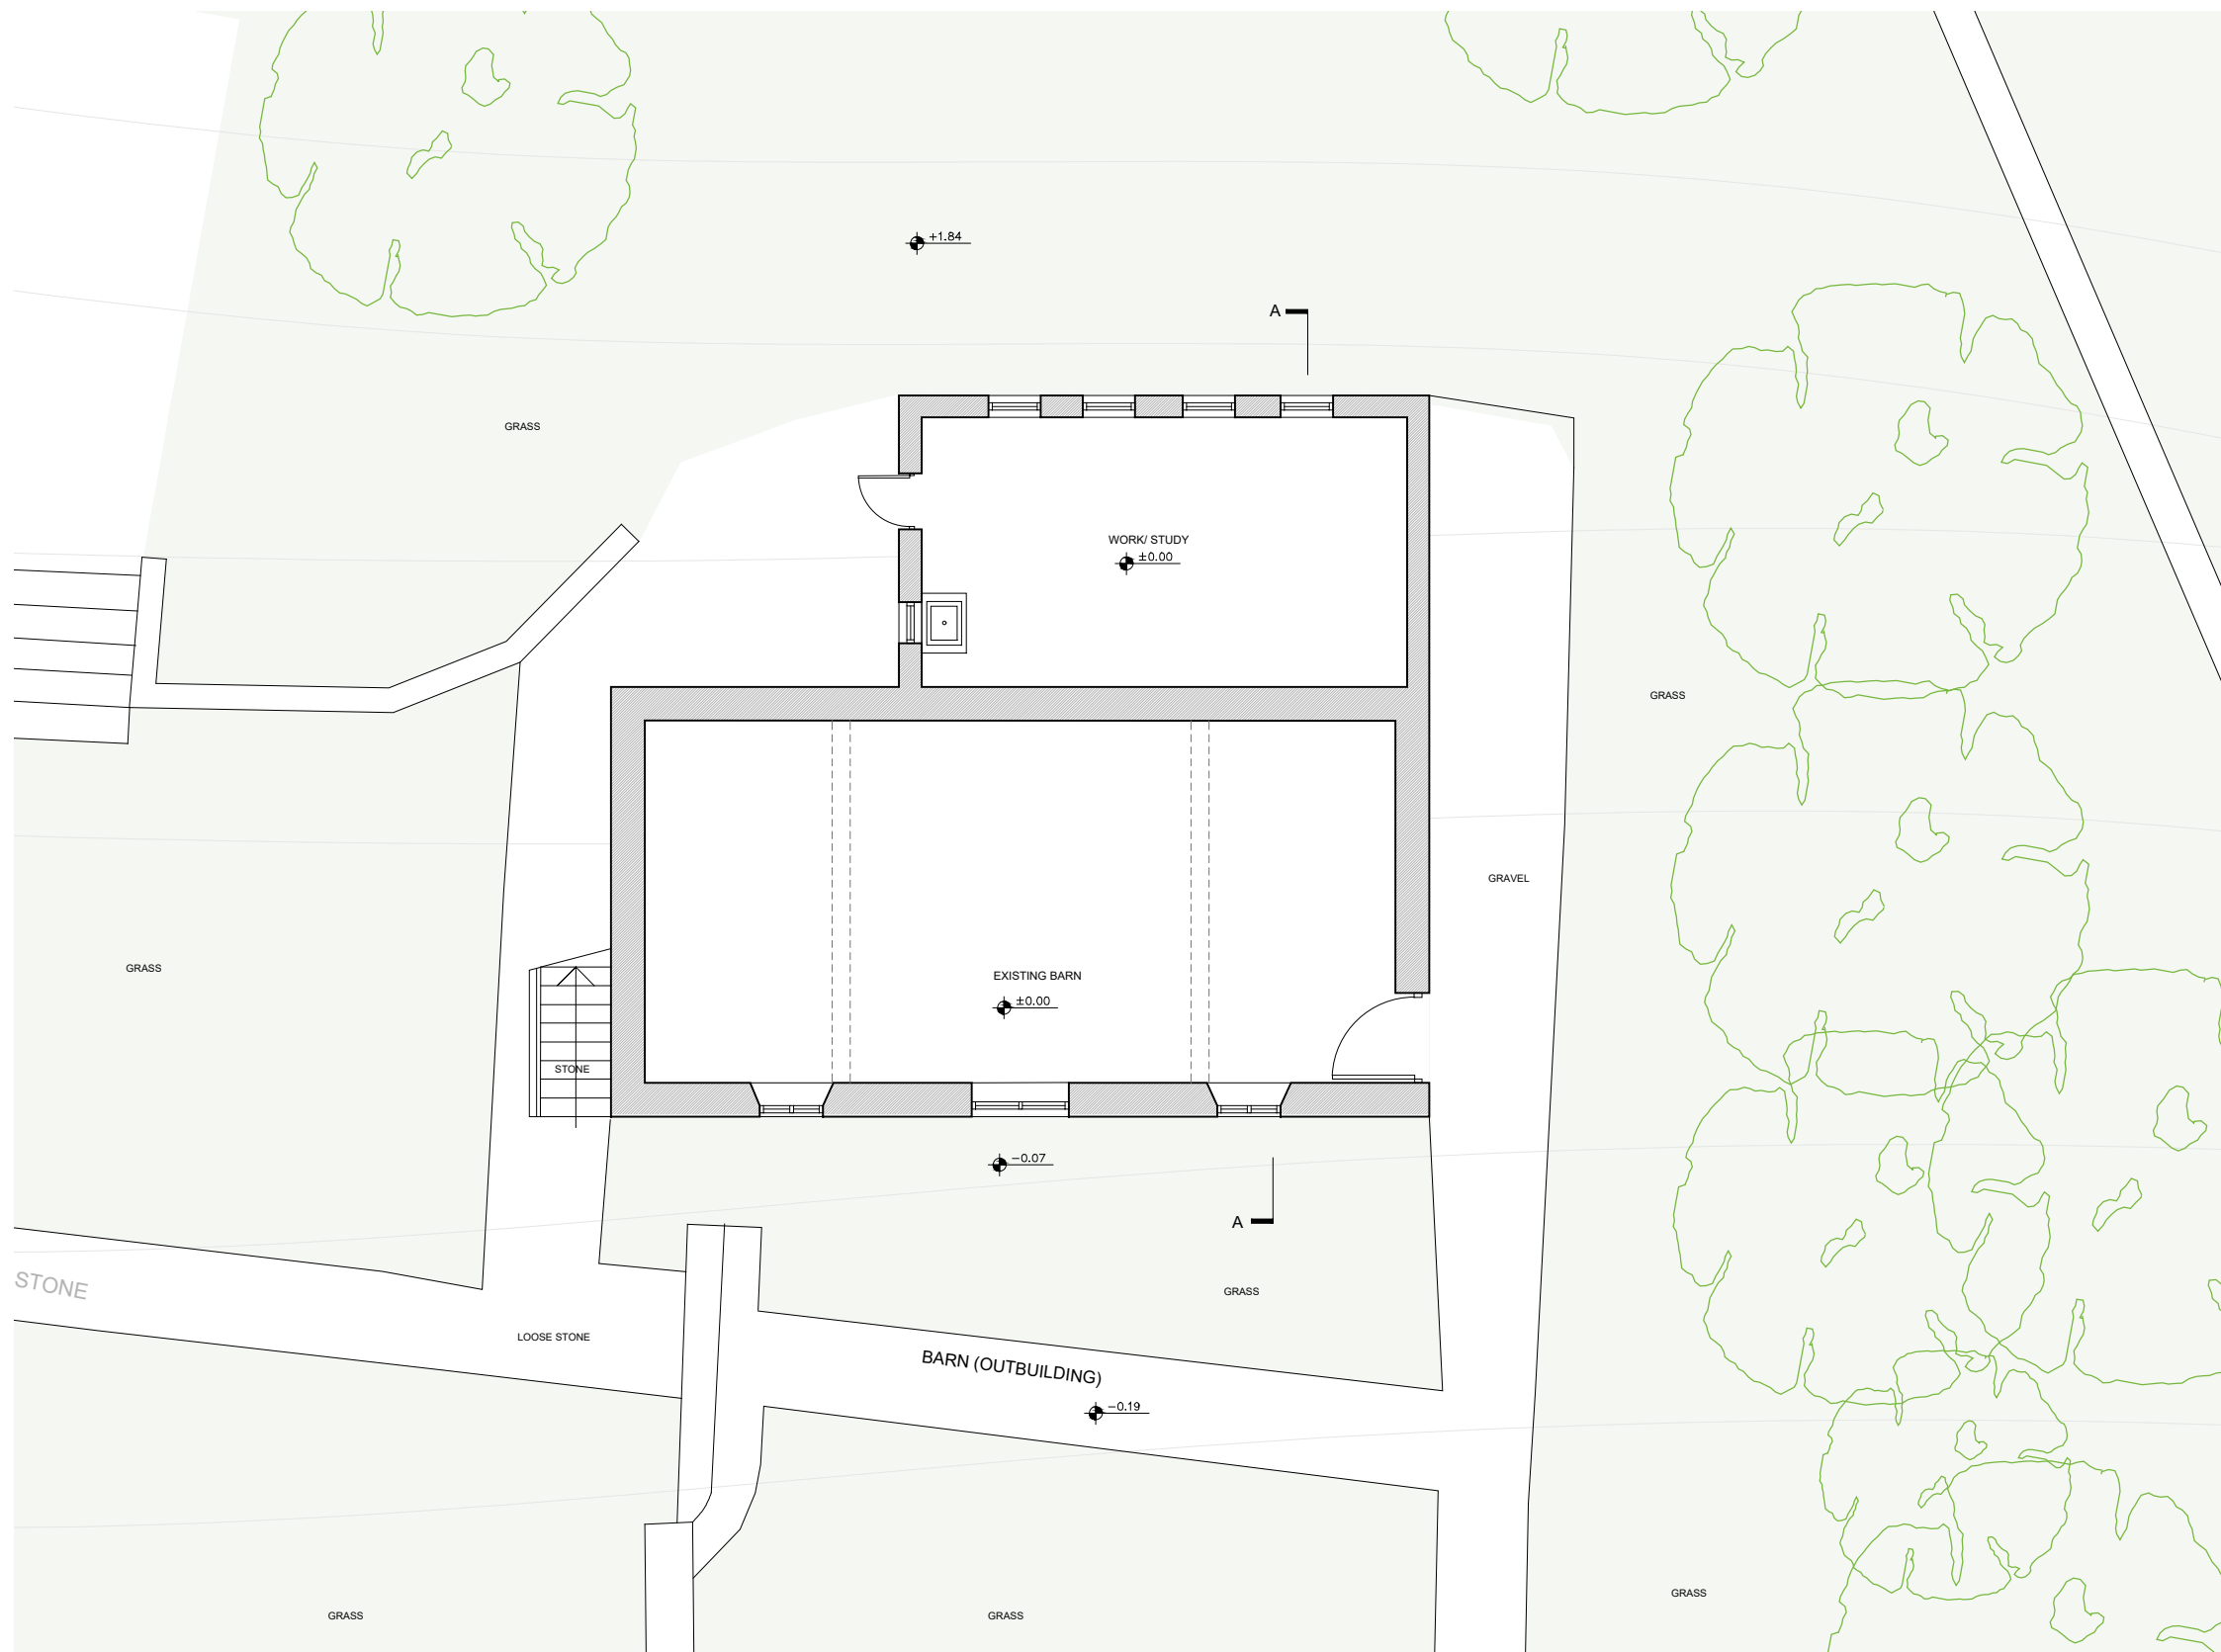

25 LEXINGTON STREET
 LONDON W1F 9AG
 +44 (0) 207 439 4290
 info@apvlondon.com
 www.apvlondon.com

PROJECT NAME:	WYCHWOOD LODGE
ADDRESS:	SWINBROOK VILLAGE, COTSWOLDS, OX18 4ED
TITLE:	EXISTING BARN GROUND FLOOR PLAN
DRAWN BY:	VM
DATE:	10/06/2021
CHECKED BY:	AP
DATE:	10/06/2021
PURPOSE OF ISSUE:	APPROVAL
SCALE:	AS NOTED
PAPER SIZE:	A3
DWG. NUMBER:	501 L 01 11
REVISION:	-