


KEYS



**NORTH ELEVATION**  
 SCALE 1:100@A3



**SOUTH ELEVATION**  
 SCALE 1:100@A3

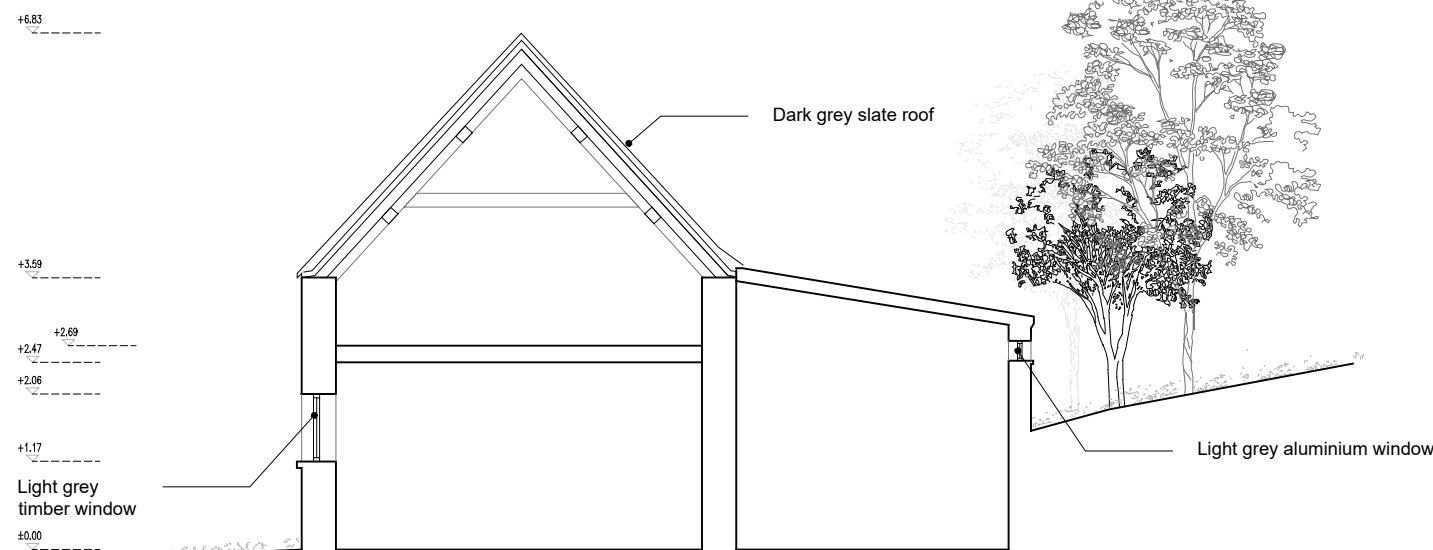

**SECTION A-A**  
 SCALE 1:100@A3



25 LEXINGTON STREET  
 LONDON W1F 9AG  
 +44 (0) 207 439 4290  
 info@apvlondon.com  
 www.apvlondon.com

PROJECT NAME: WYCHWOOD LODGE	
ADDRESS: SWINBROOK VILLAGE, COTSWOLDS, OX18 4ED	
TITLE: EXISTING BARN ELEVATIONS & SECTION	
DRAWN BY: VM	DATE: 10/06/2021
CHECKED BY: AP	DATE: 10/06/2021
PURPOSE OF ISSUE: APPROVAL	
SCALE: AS NOTED	PAPER SIZE: A3
DWG. NUMBER	REVISION

501 L 01 15

-