
REVISION NOTES

KEYS



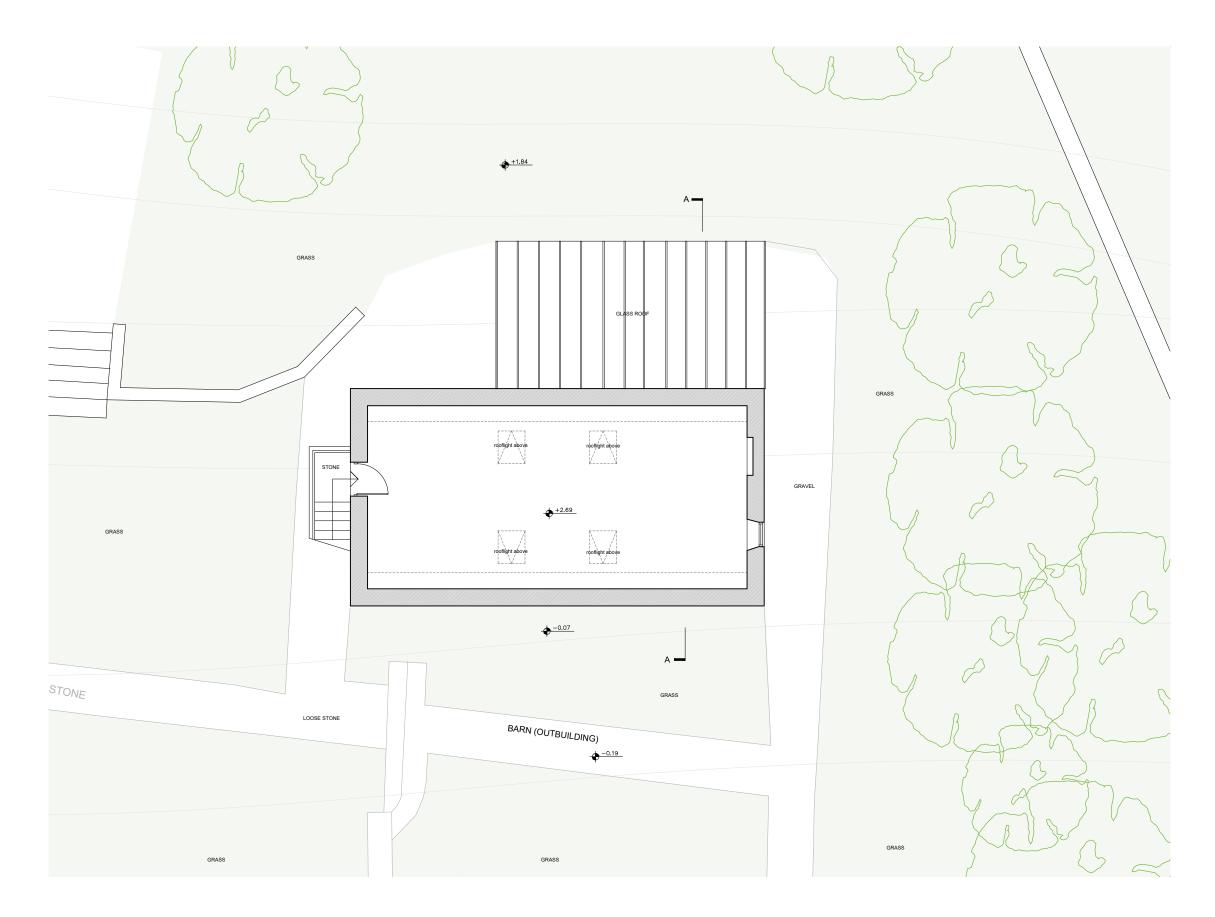

DATE: 10/06/2021

ADDRESS: SWINBROOK VILLAGE, COTSWOLDS, OX18 4ED

TITLE: EXISTING BARN FIRST FLOOR PLAN

CHECKED BY: AP

DATE: INIOS/2021
PURPOSE OF ISSUE: APPROVAL
SCALE: AS NOTED PAPER SIZE: A3
DWG. NUMBER
501 L 01 12