



KEYS

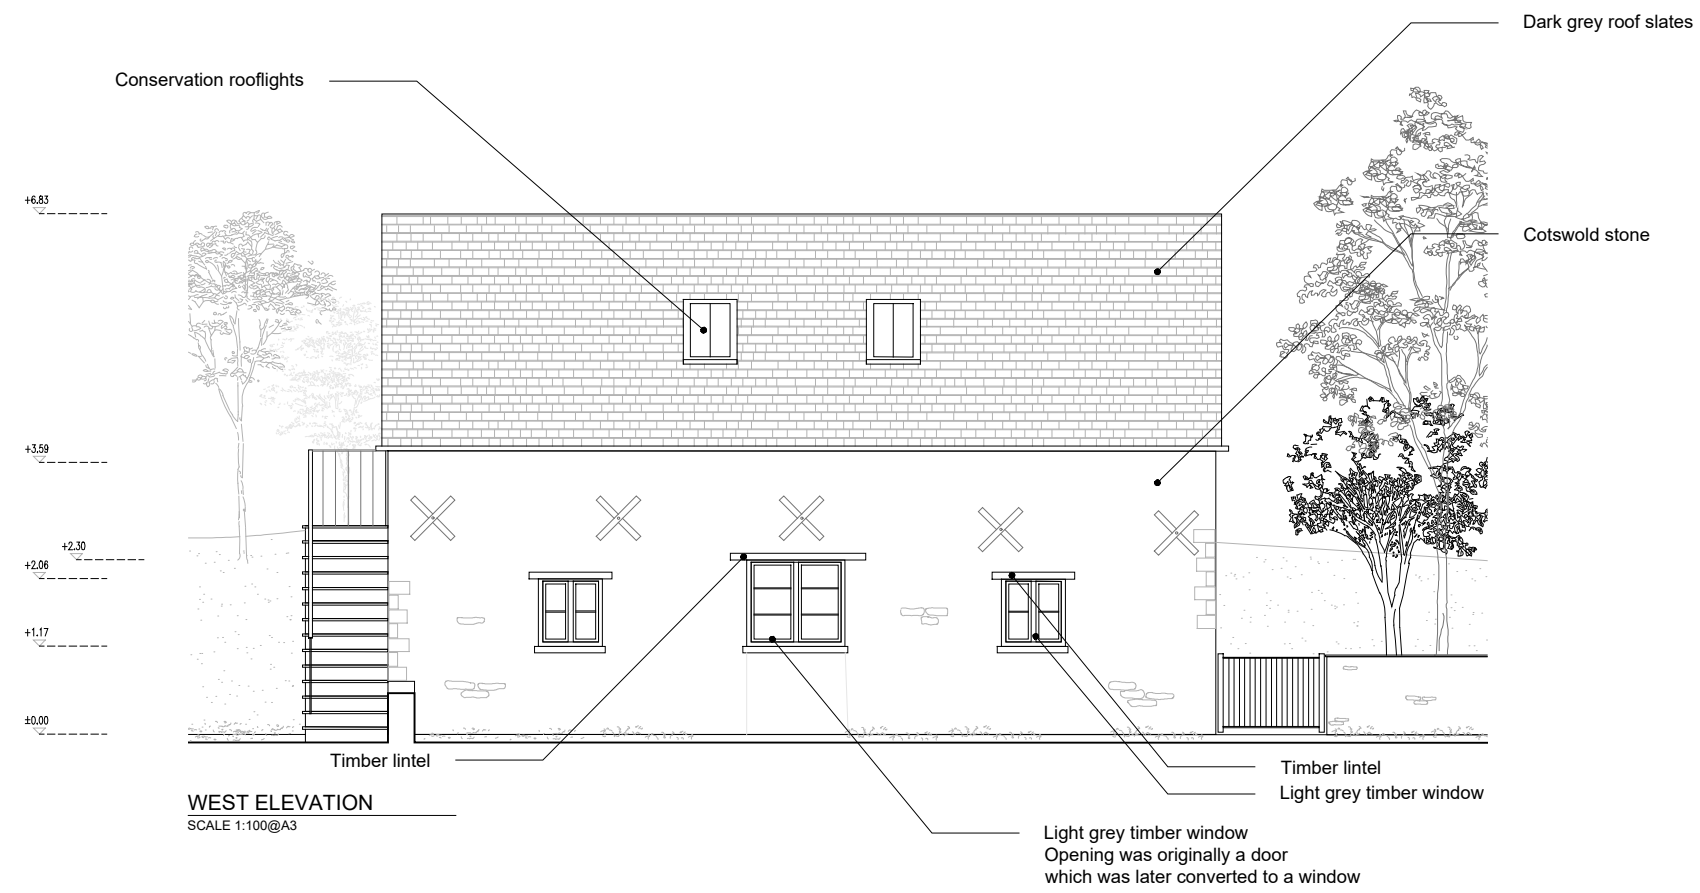

WEST ELEVATION  
 SCALE 1:100@A3

Light grey timber window  
 Opening was originally a door  
 which was later converted to a window

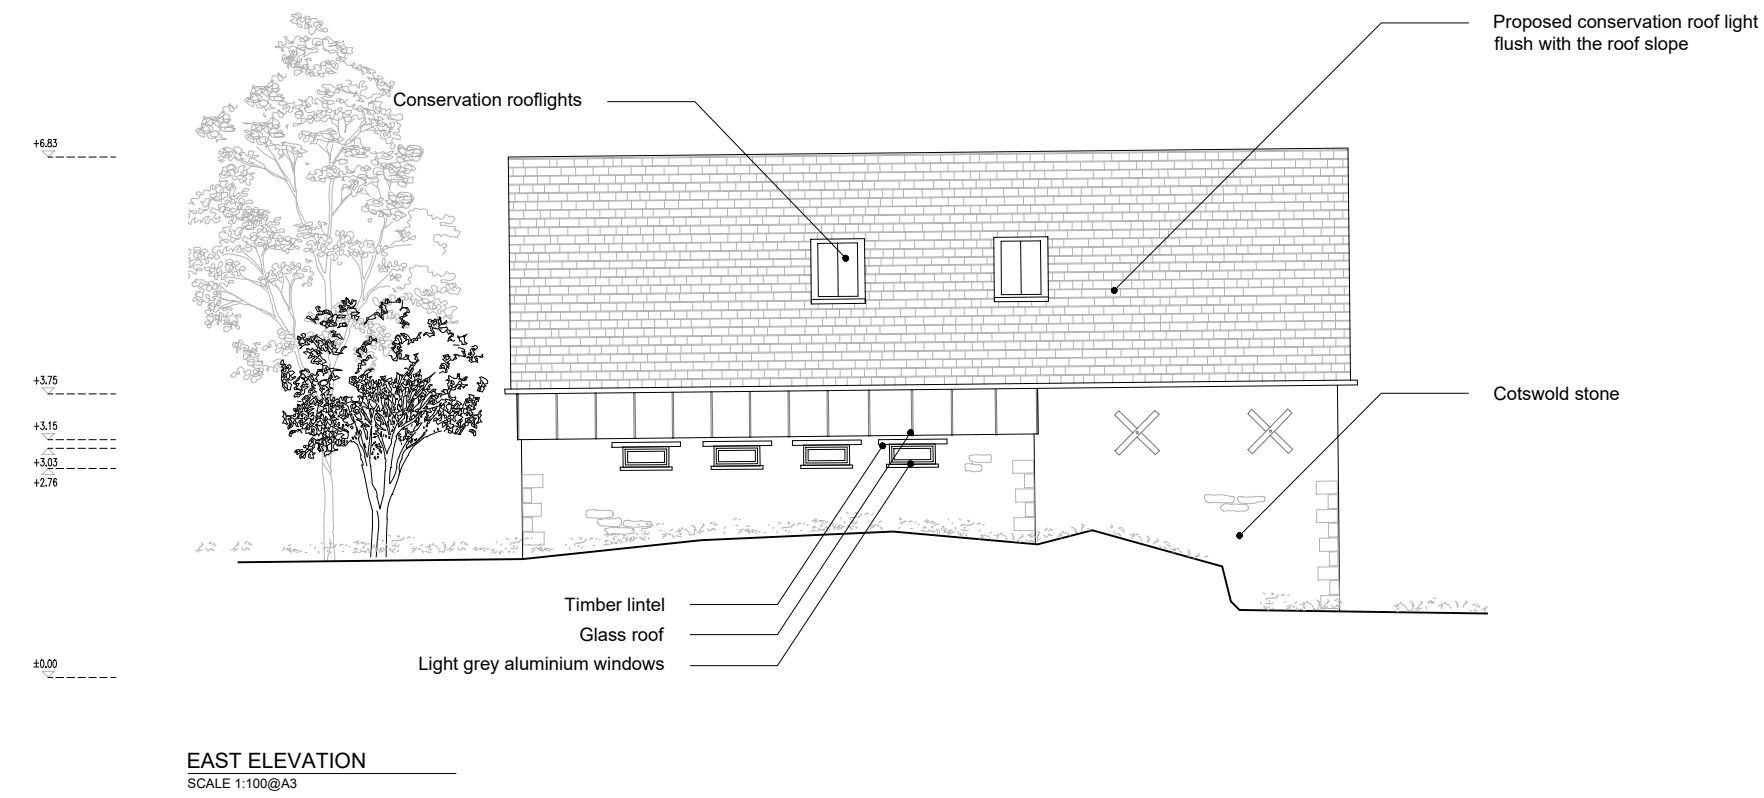

EAST ELEVATION  
 SCALE 1:100@A3

