
 


KEYS

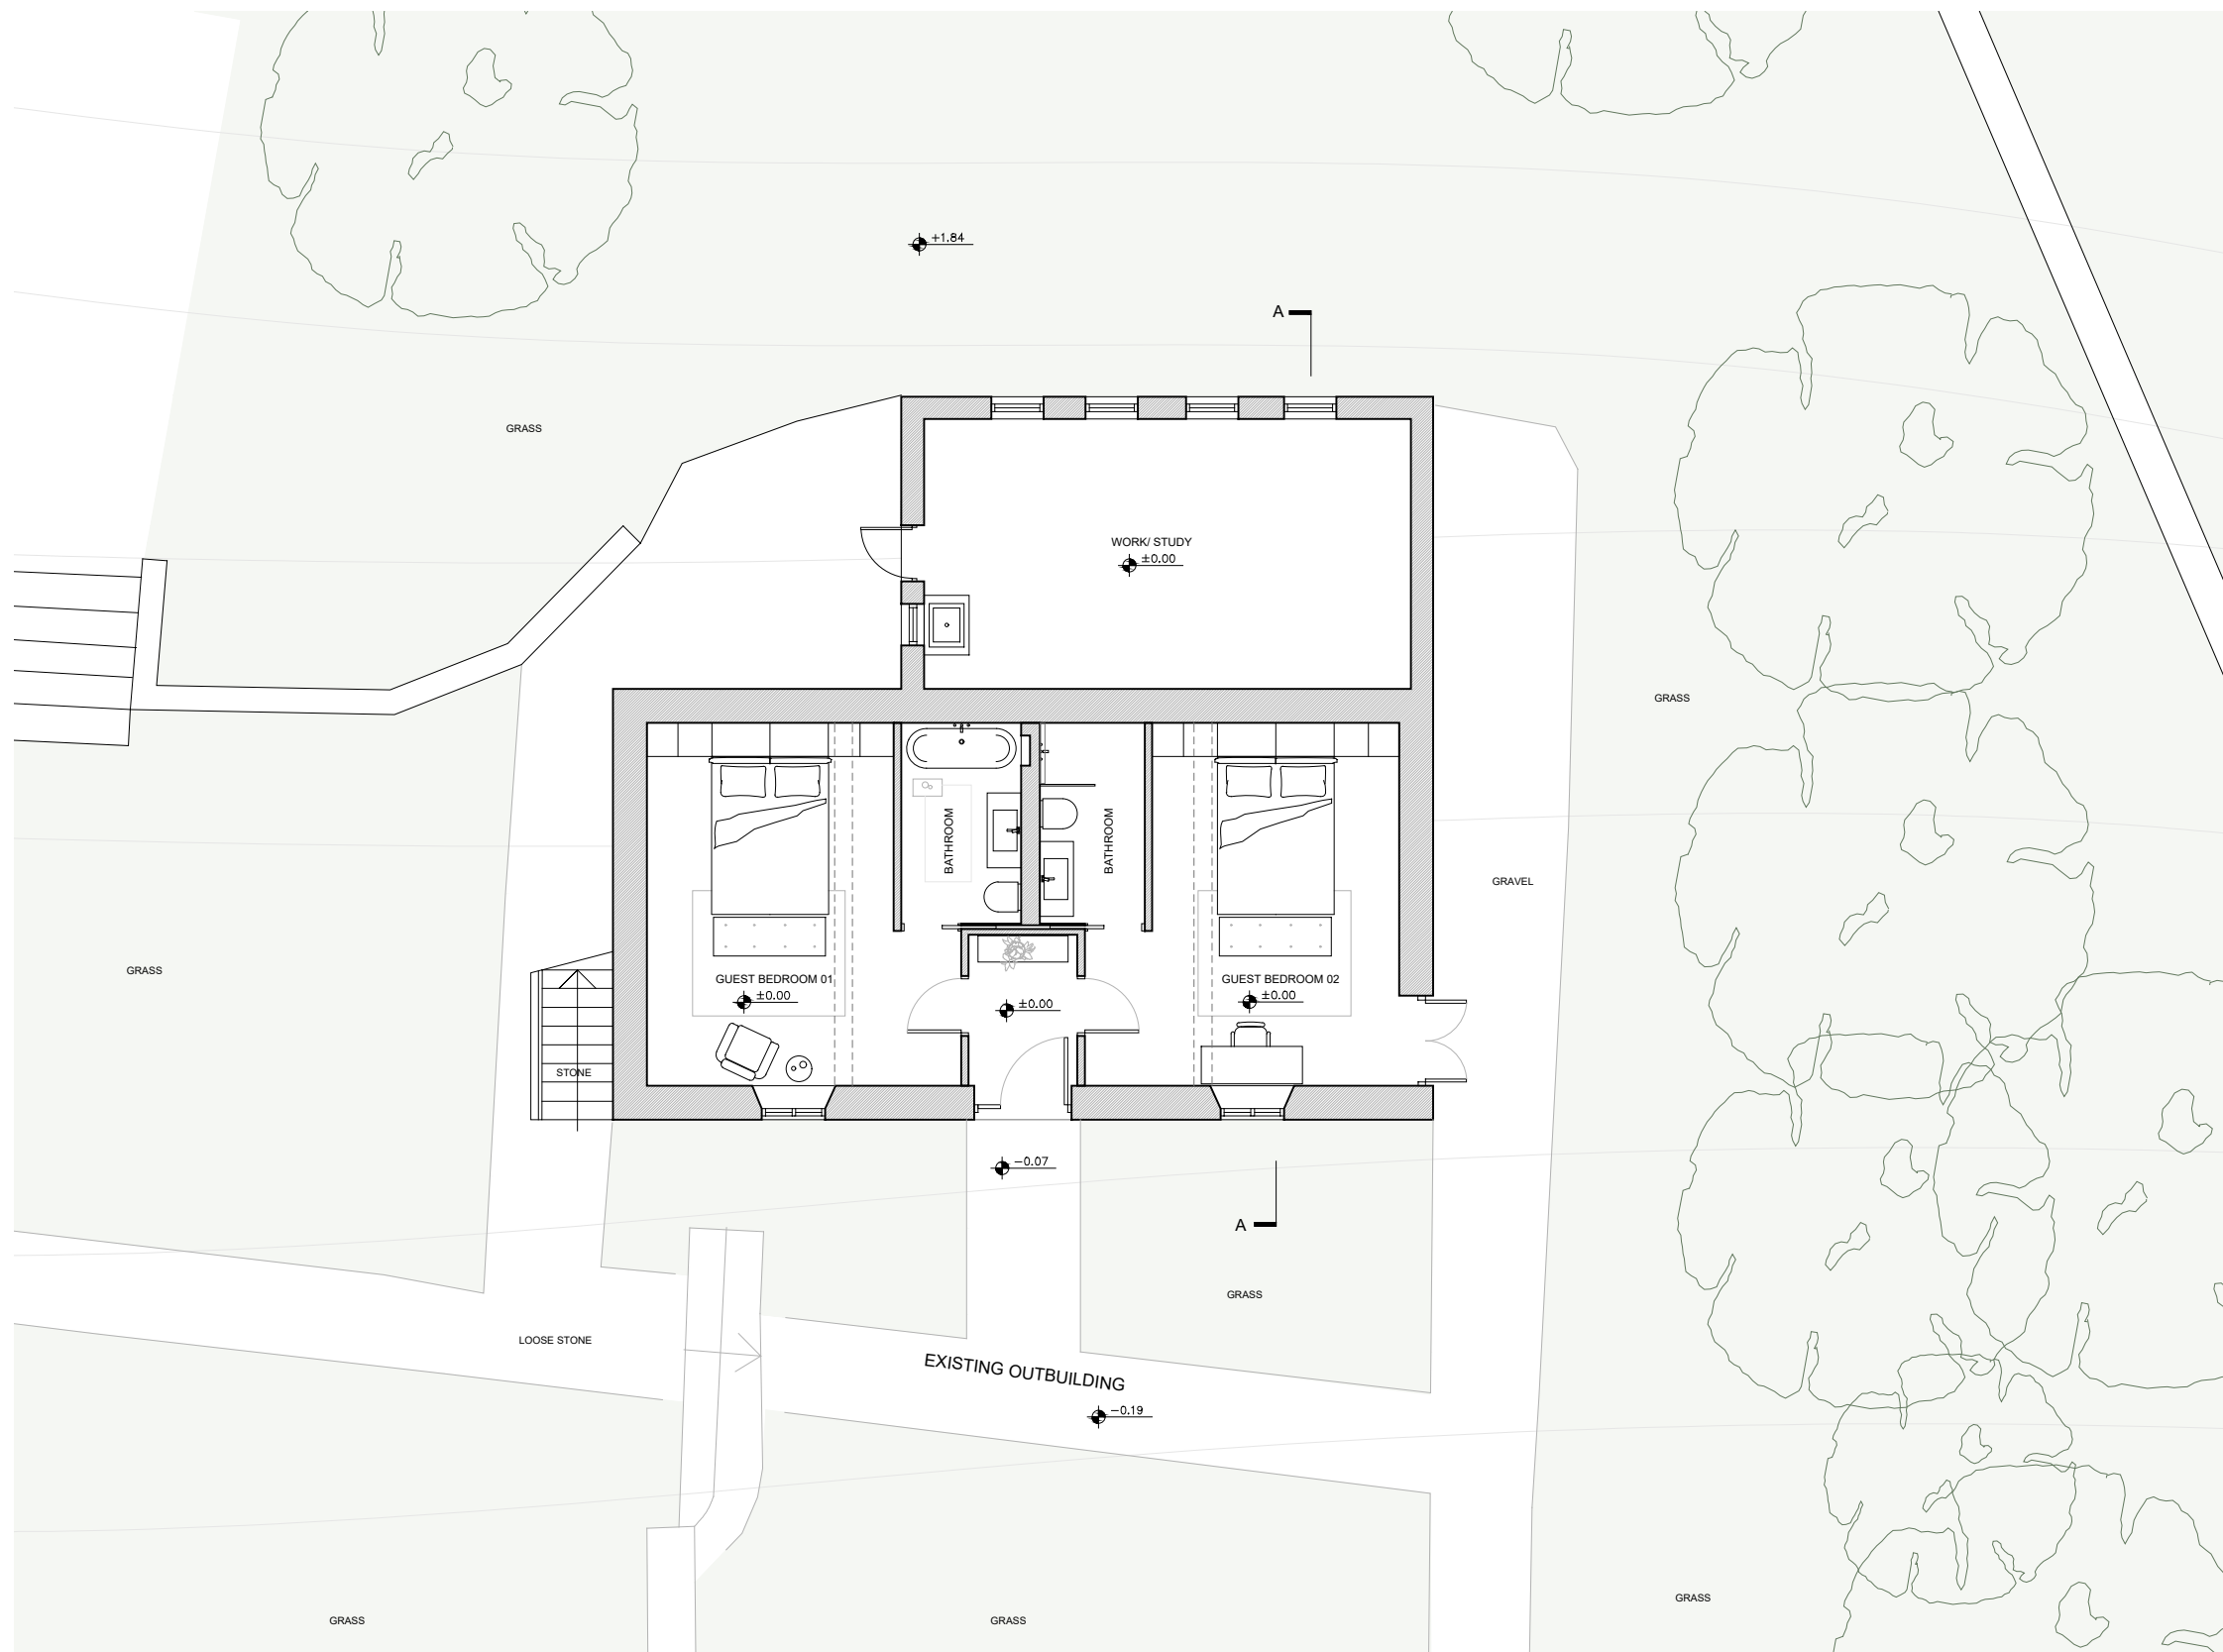

25 LEXINGTON STREET  
 LONDON W1F 9AG  
 +44 (0) 207 439 4290  
 info@apvlondon.com  
 www.apvlondon.com

PROJECT NAME: WYCHWOOD LODGE EXISTING OUTBUILDING  
 ADDRESS: SWINBROOK VILLAGE, COTSWOLDS, OX18 4ED  
 TITLE: PROPOSED GROUND FLOOR PLAN  
 DRAWN BY: VM DATE: 14/06/2021  
 CHECKED BY: AP DATE: 14/06/2021  
 PURPOSE OF ISSUE: APPROVAL  
 SCALE: AS NOTED PAPER SIZE: A3  
 DWG. NUMBER REVISION

501 L 02 11 A