


KEYS

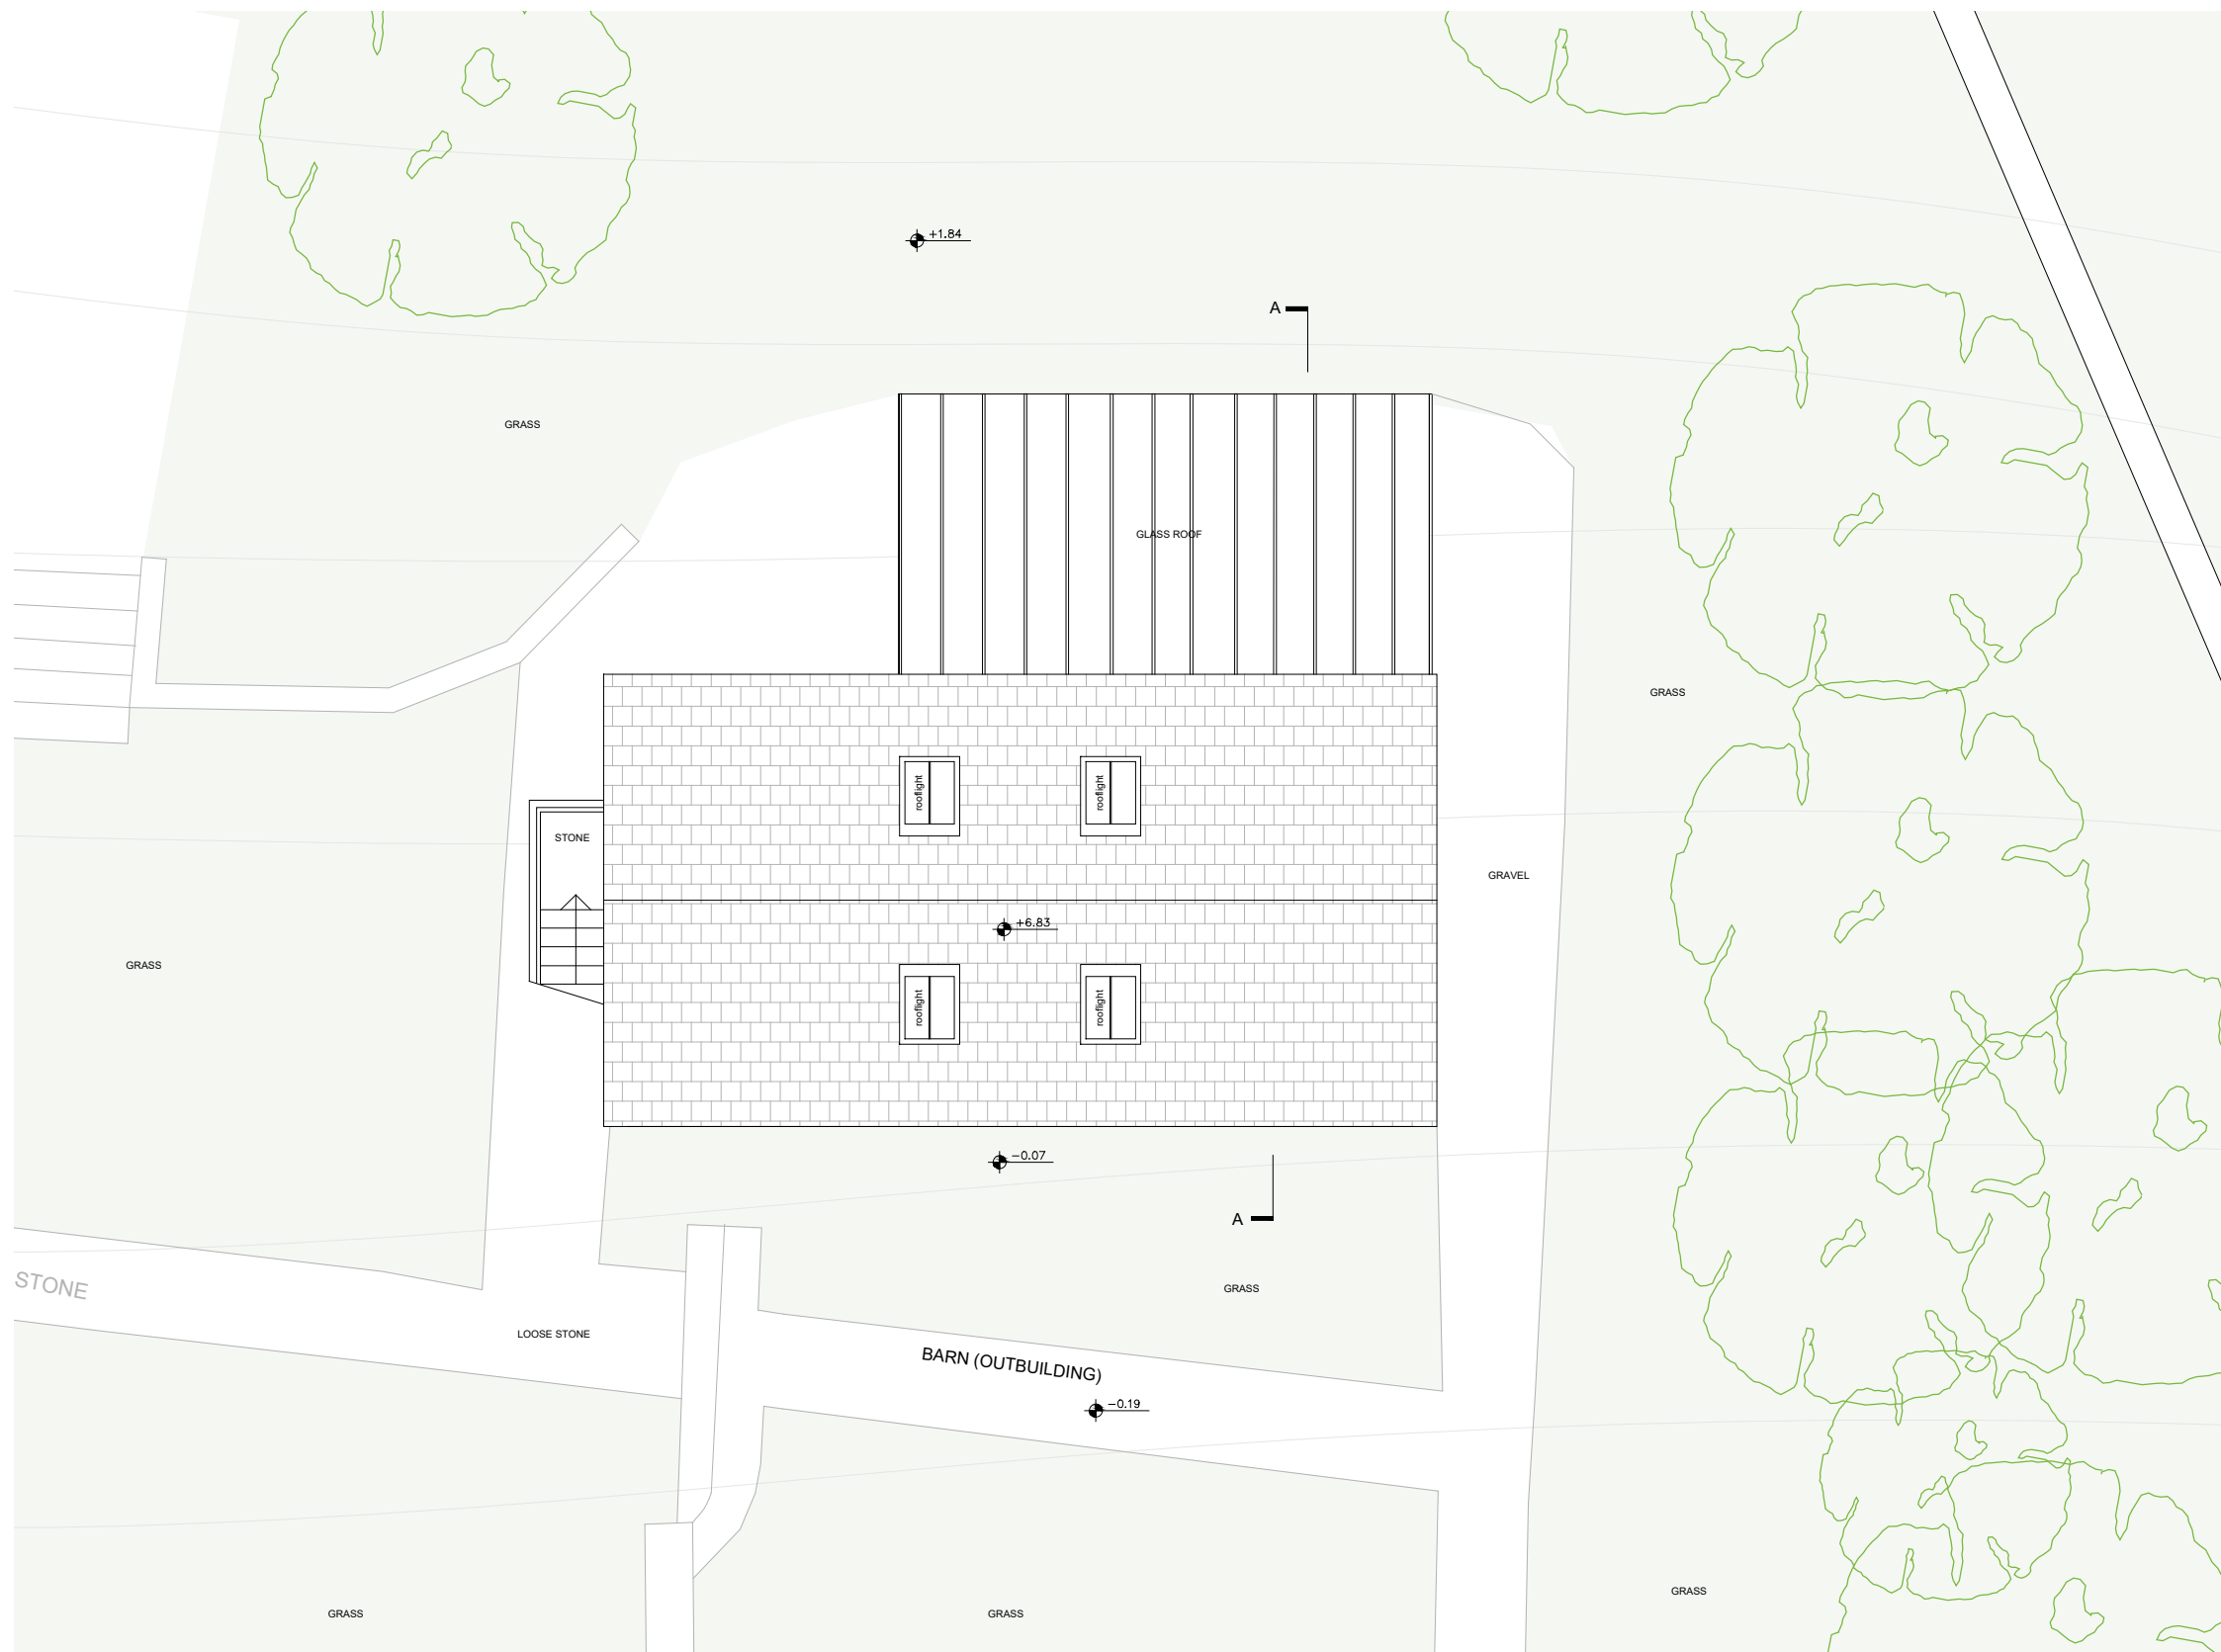

WYCHWOOD LODGE - EXISTING BARN ROOF PLAN
 SCALE 1:100@A3



25 LEXINGTON STREET
 LONDON W1F 9AG
 +44 (0) 207 439 4290
 info@apvlondon.com
 www.apvlondon.com

PROJECT NAME: WYCHWOOD LODGE	
ADDRESS: SWINBROOK VILLAGE, COTSWOLDS, OX18 4ED	
TITLE: EXISTING BARN ROOF PLAN	
DRAWN BY: VM	DATE: 10/06/2021
CHECKED BY: AP	DATE: 10/06/2021
PURPOSE OF ISSUE: APPROVAL	
SCALE: AS NOTED	PAPER SIZE: A3
DWG. NUMBER	REVISION

501 L 01 13 -