


Client : Andrew & Claudia Powell
Project : 33 Penrhos, Radyr, CF15 8RJ
Drawing Title : EXISTING ROOF PLAN
Drawing No. : 2020/PENRHOS/E04
Date : 05.12.20
Scale : 1:100 @ A2

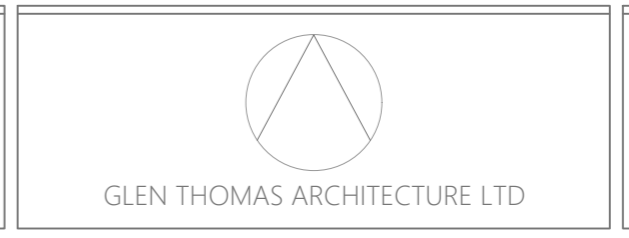

ARCHITECTURE & DESIGN STUDIO
112 Kimberley Road, Penylan, Cardiff CF23 5DN
www.glenthomasarchitecture.co.uk
e. glen@glenthomasarchitecture.co.uk
t. 07711 383313