


Client : Andrew & Claudia Powell  
Project : 33 Penrhos, Radyr, CF15 8RJ  
Drawing Title : EXISTING FIRST FLOOR PLAN  
Drawing No. : 2020/PENRHOS/E03  
Date : 05.12.20  
Scale : 1:100 @ A2

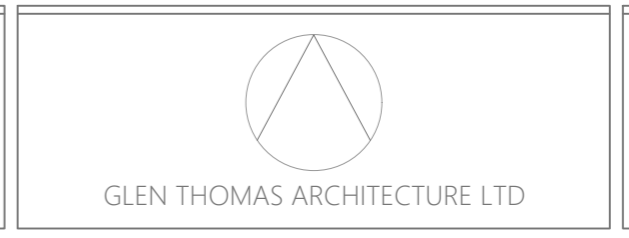

ARCHITECTURE & DESIGN STUDIO  
112 Kimberley Road, Penylan, Cardiff CF23 5DN  
www.glenthomasarchitecture.co.uk  
e. glen@glenthomasarchitecture.co.uk  
t. 07711 383313