


Client : Andrew & Claudia Powell  
 Project : 33 Penrhos, Radyr, CF15 8RJ  
 Drawing Title : OPTION 01 : PROPOSED ROOF PLAN  
 Drawing No. : 2020/PENRHOS/P13B  
 Date : 26.05.21  
 Scale : 1:50 @ A2

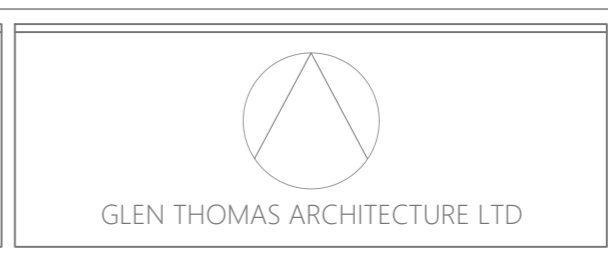

ARCHITECTURE & DESIGN STUDIO  
 112 Kimberley Road, Penylan, Cardiff CF23 5DN  
 www.glenthomasarchitecture.co.uk  
 e. glen@glenthomasarchitecture.co.uk  
 t. 07711 383313