




• This drawing is not to be scaled.
 • Contractors must check all dimensions on site, Architect to be notified of any discrepancies in figured dimensions.
 • No part of this drawing should be reproduced in any manner without written permission of MP Architects LLP except for the use it was created for.

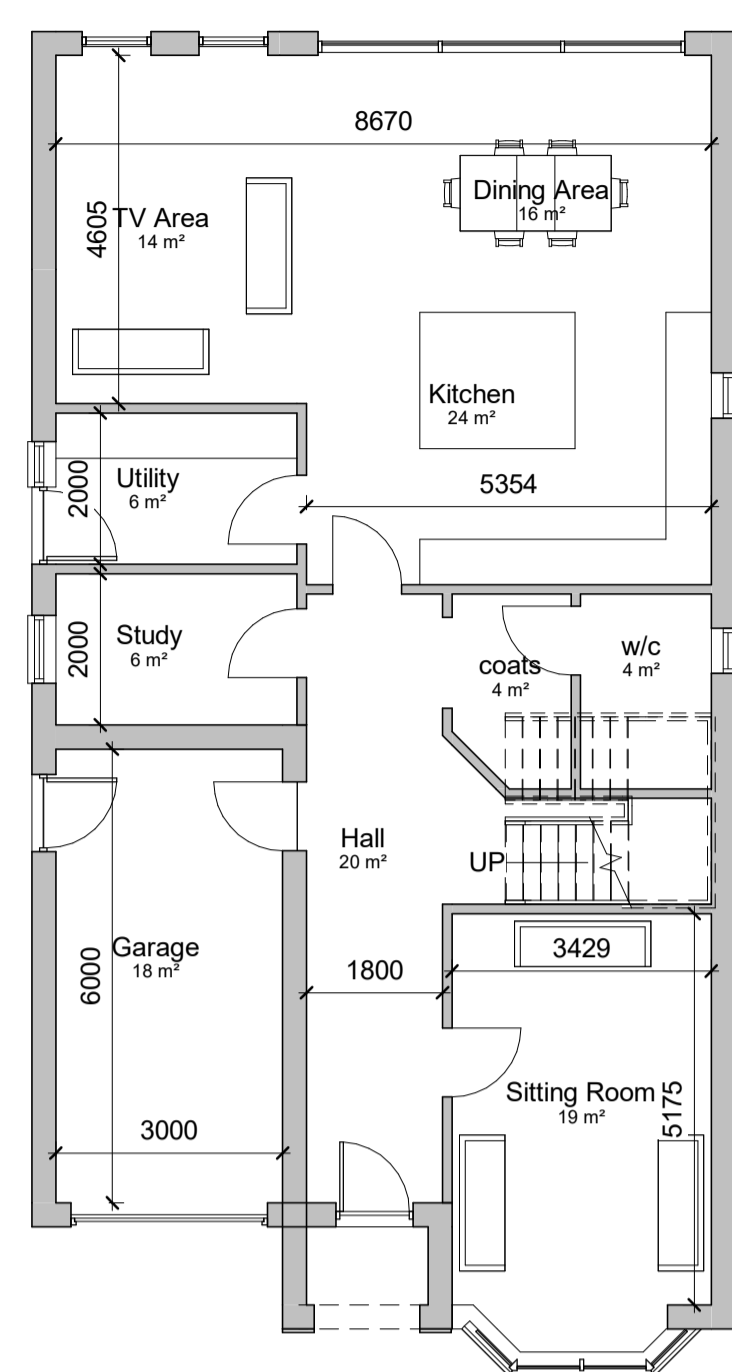


00 Ground Level
1 : 100

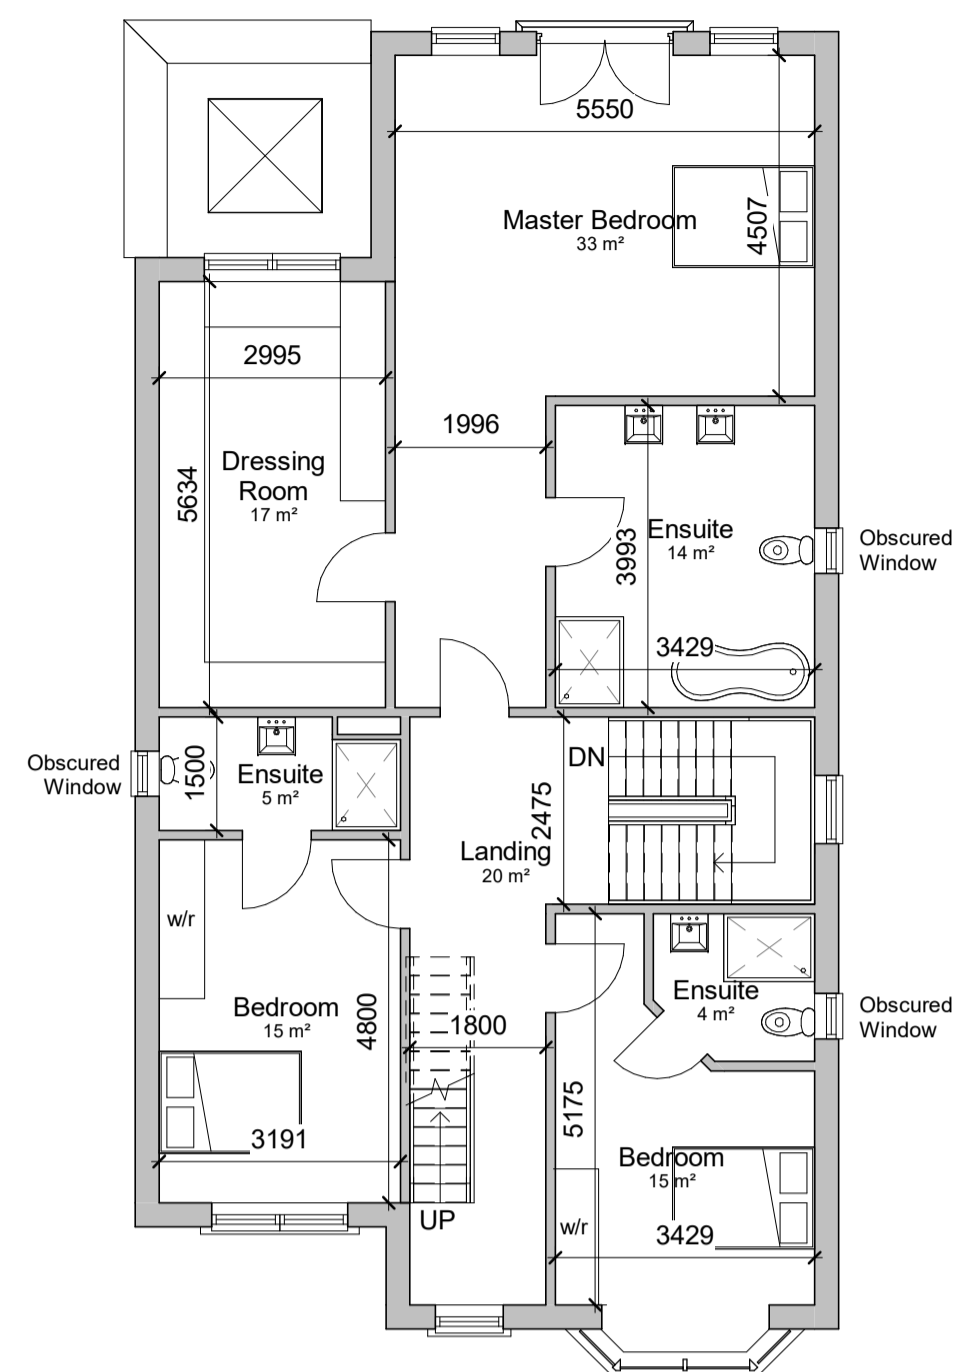

01 First Floor Level
1 : 100

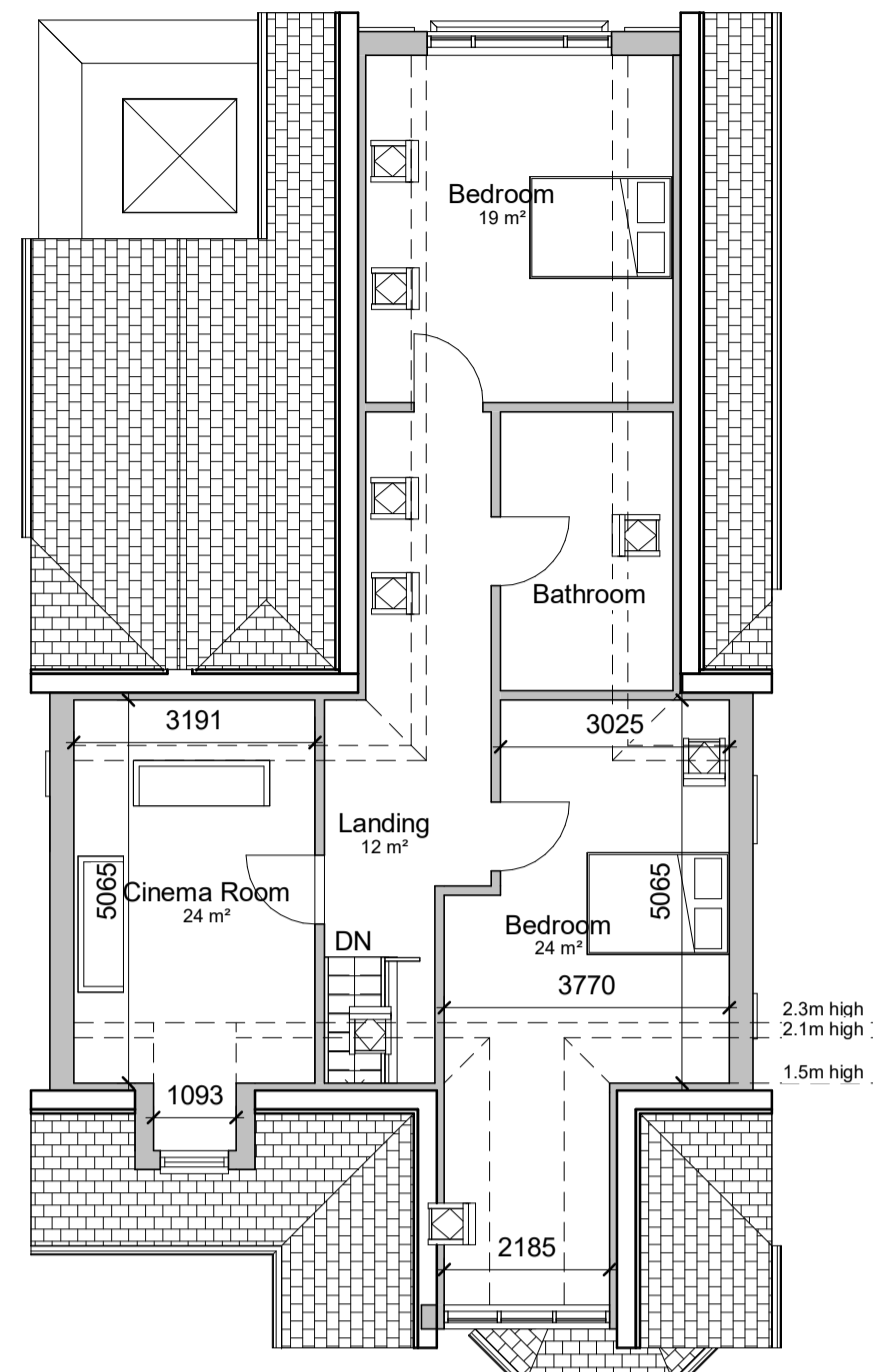

02 Second Floor
1 : 100

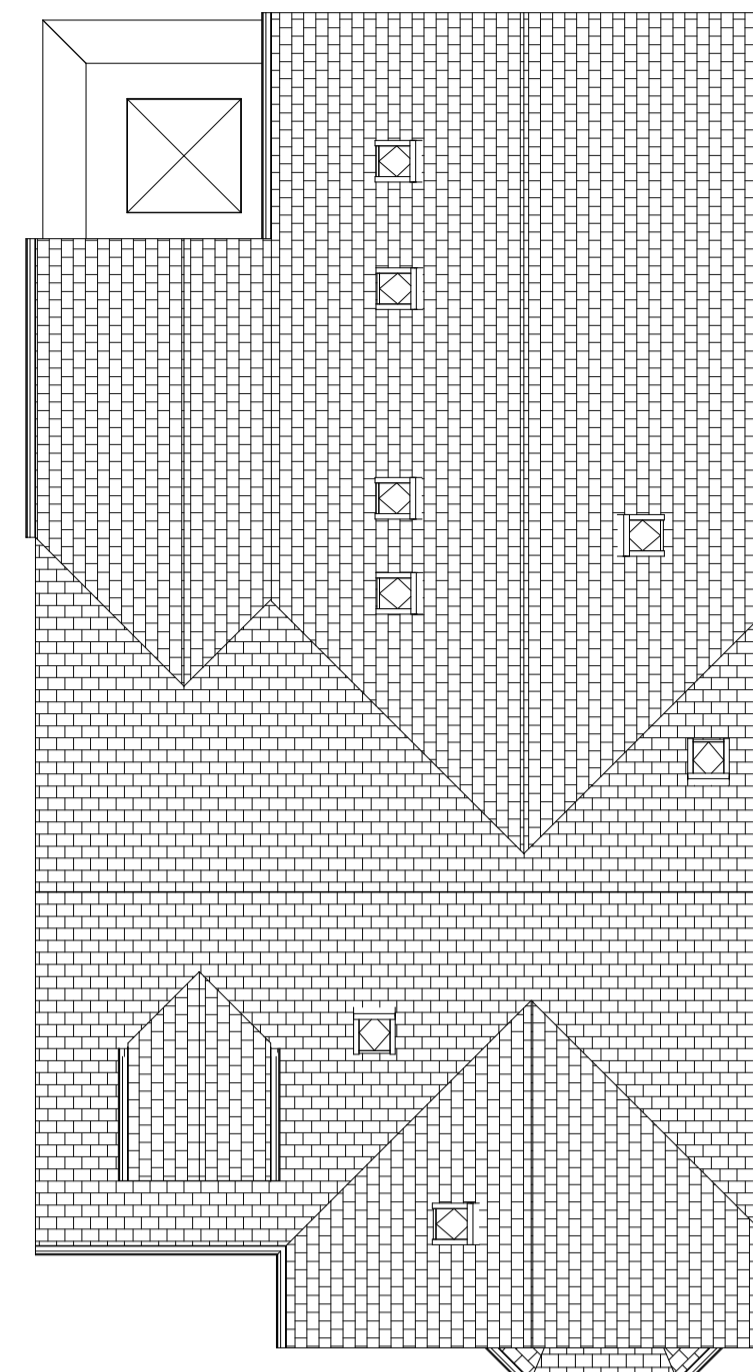


03 Roof Plan
1 : 100


Schedule	
Ground Floor:	137m2
First Floor:	130m2
Second Floor:	86m2
Total:	353m2 (3800sqft)




Front Elevation
1 : 100

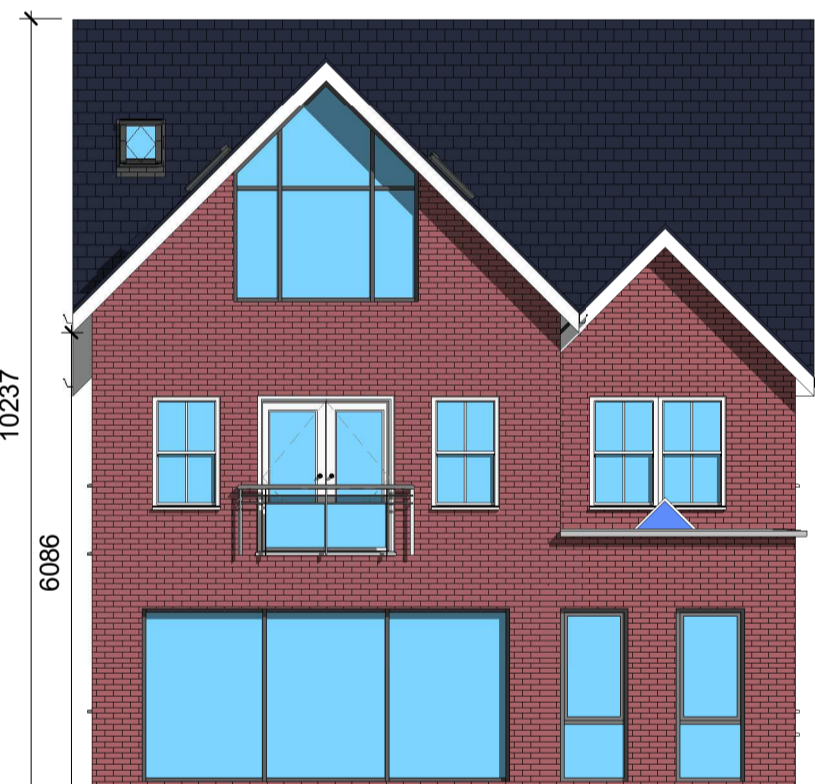


Rear Elevation
1 : 100

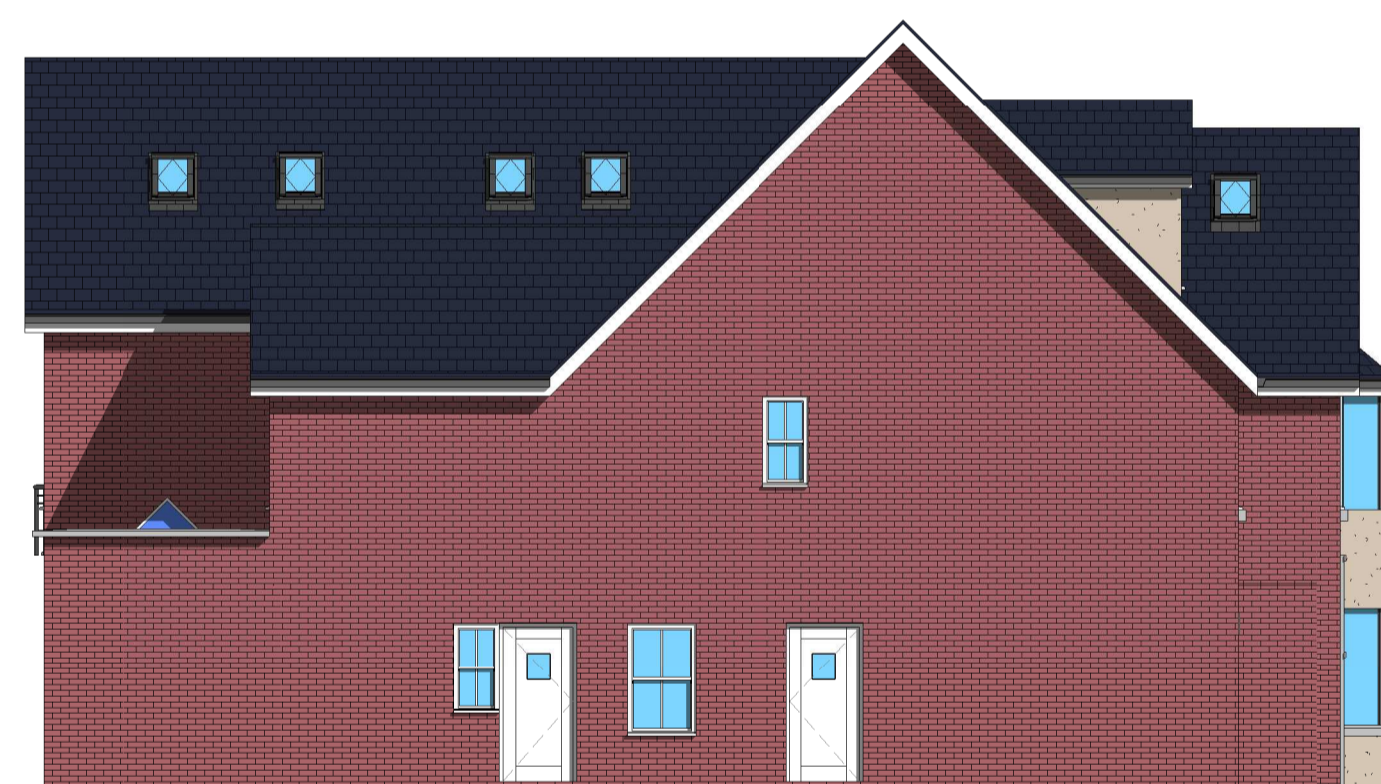

Flank Elevation
1 : 100

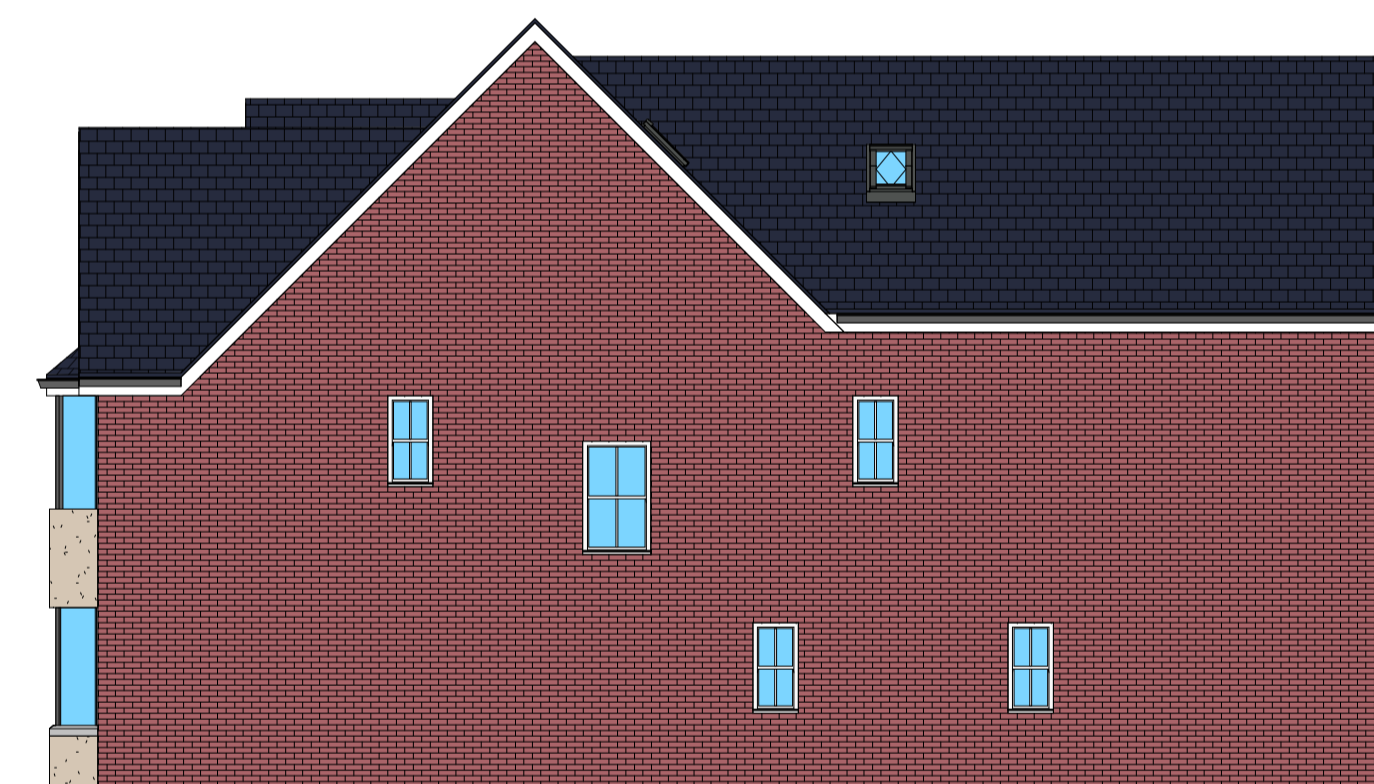


Side Elevation
1 : 100

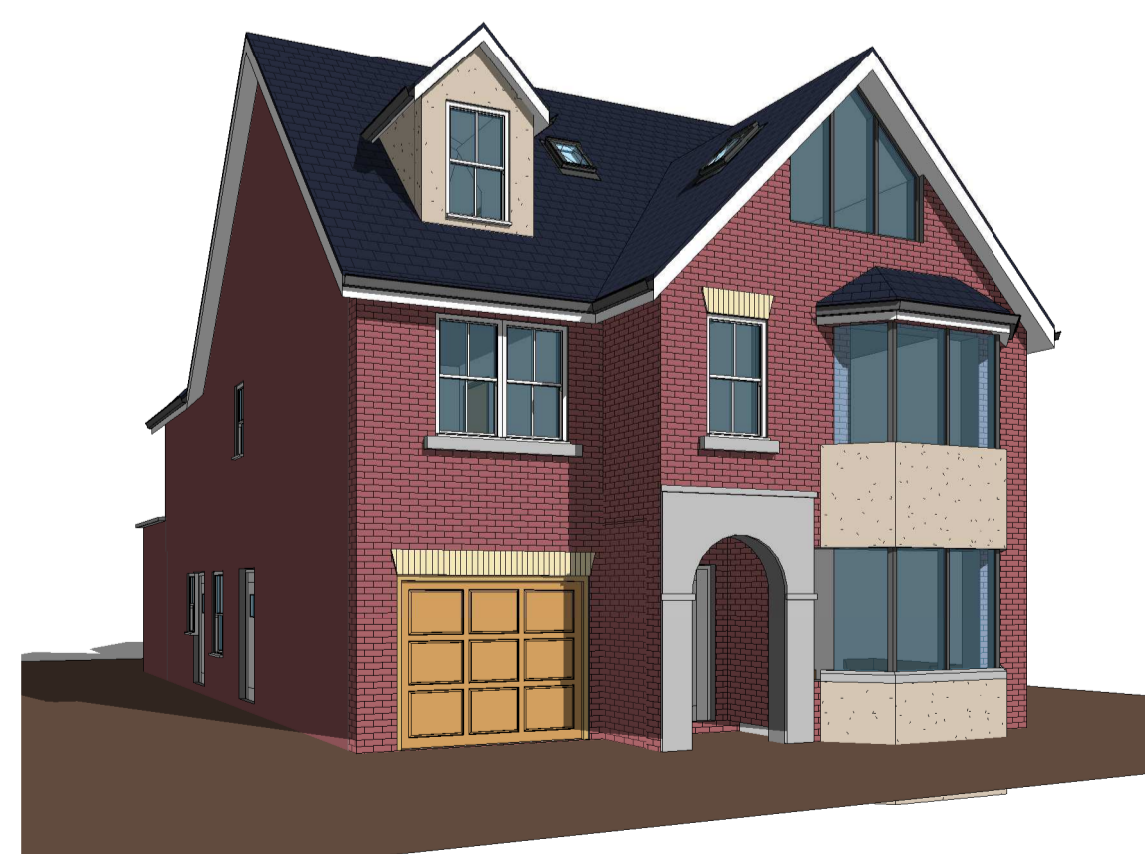

Front View



Rear View

 

SCALE 1:100

Rev.	Drawn	Description	Date
B	TW	Amended to planning refusal	14.07.21
A	TW	Amended to clients comments	17.03.21

MP ARCHITECTS LLP
CHARTERED ARCHITECTS

Great Basons, Basons Lane, Ongar, Essex, CM5 9AR
 T: 01277 364979 E: info@mparchitectsllp.co.uk
 W: www.mparchitectsllp.co.uk

Status: **FOR PLANNING**
 Project: **112 Priests Lane, Shenfield, Brentwood, Essex, CM15 8HN**

Drawing: **Proposed Plans and Elevations - Plot 2**

Scale: **1 : 100** Date: **February 2021**

Sheet Size: **A1** Project no.: **2426**

Drawn by: **TW** Drawing no.: **10**

Checked by: **-** Revision: **B**