


Do not scale from this Drawing.

The Contractor must verify all dimensions on site prior to commencing any works, purchase of specified items, and production of fabrication drawings. The contractor takes full responsibility in ensuring that all works executed are in accordance with the current Building Regulations. The Contractor is to advise the Architect of any errors or omissions. No party should take dimensions digitally from this drawing. No variations or modifications to work shown shall be implemented without prior written approval. All issues of this drawing are superseded by the latest revision. All drawings and specifications remain the property of the Staran Architects Ltd.

All drawings to be read in conjunction with the project Health and Safety Plan, any conflicts should be presented to the projects Principal Designer.


© STARAN Architects Ltd

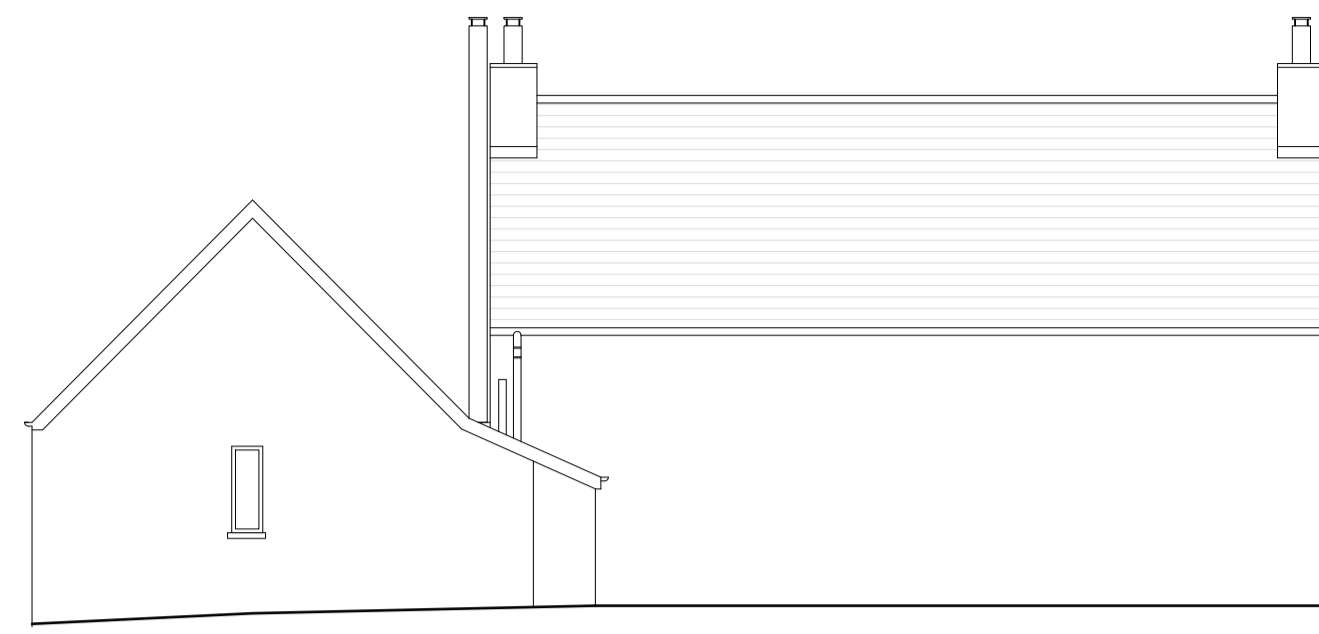

Existing East Elevation @1:100




Existing West Elevation @1:100

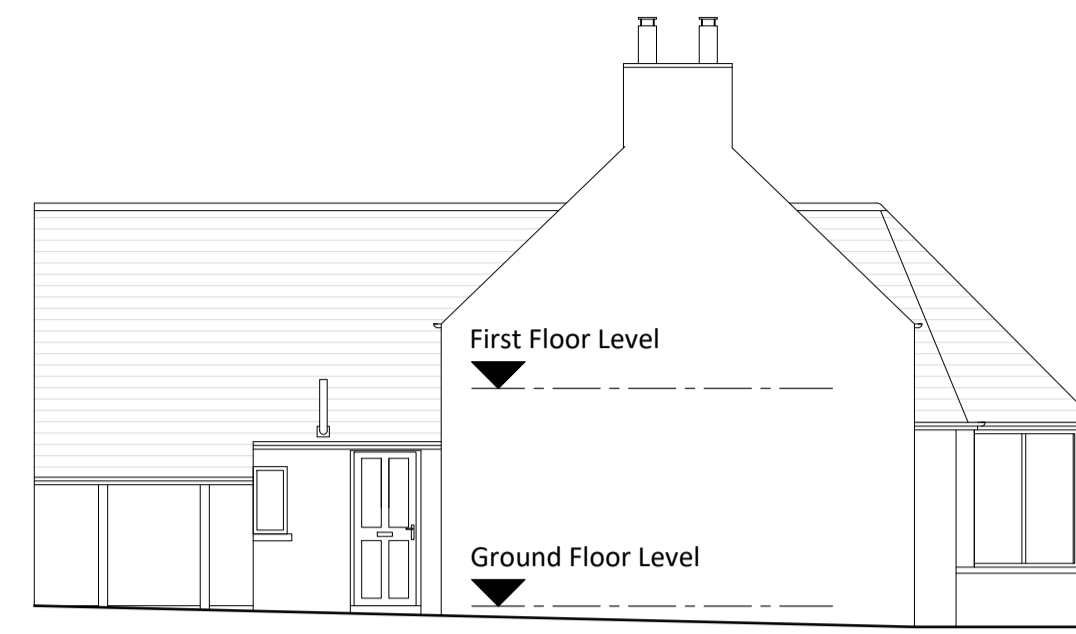


Existing North Elevation @1:100




Existing South Elevation @1:100

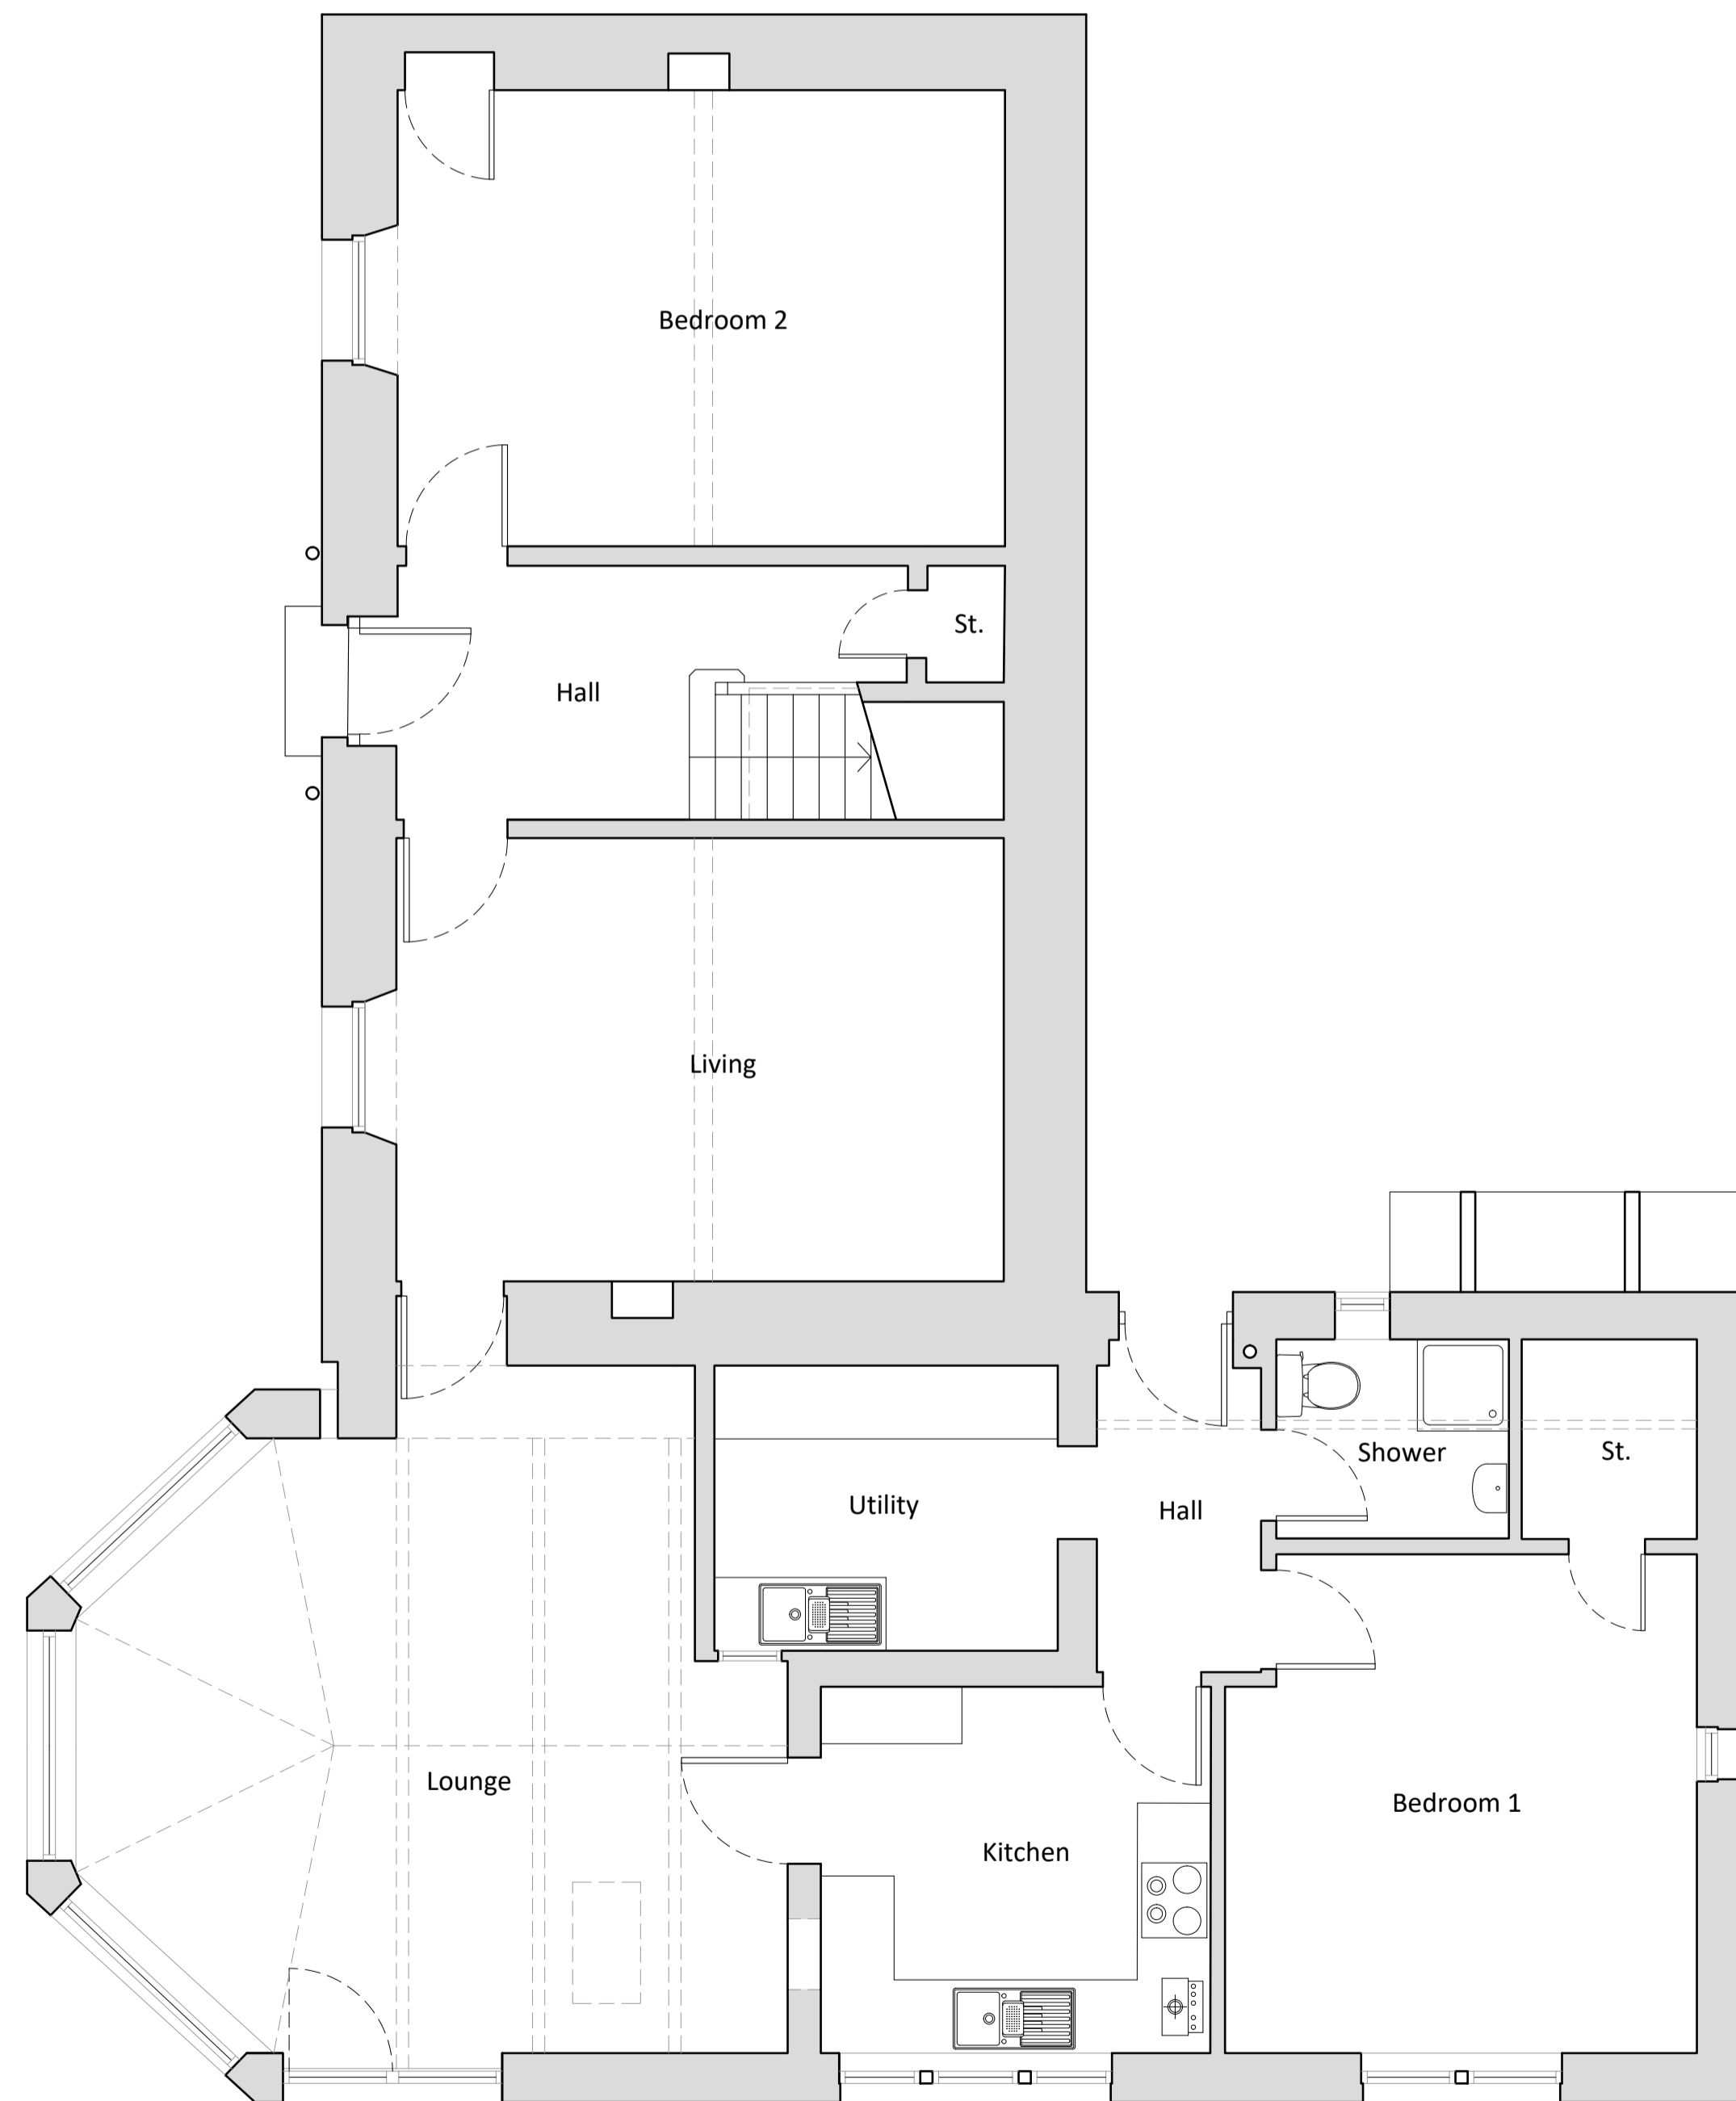

Existing Ground Floor @1:50

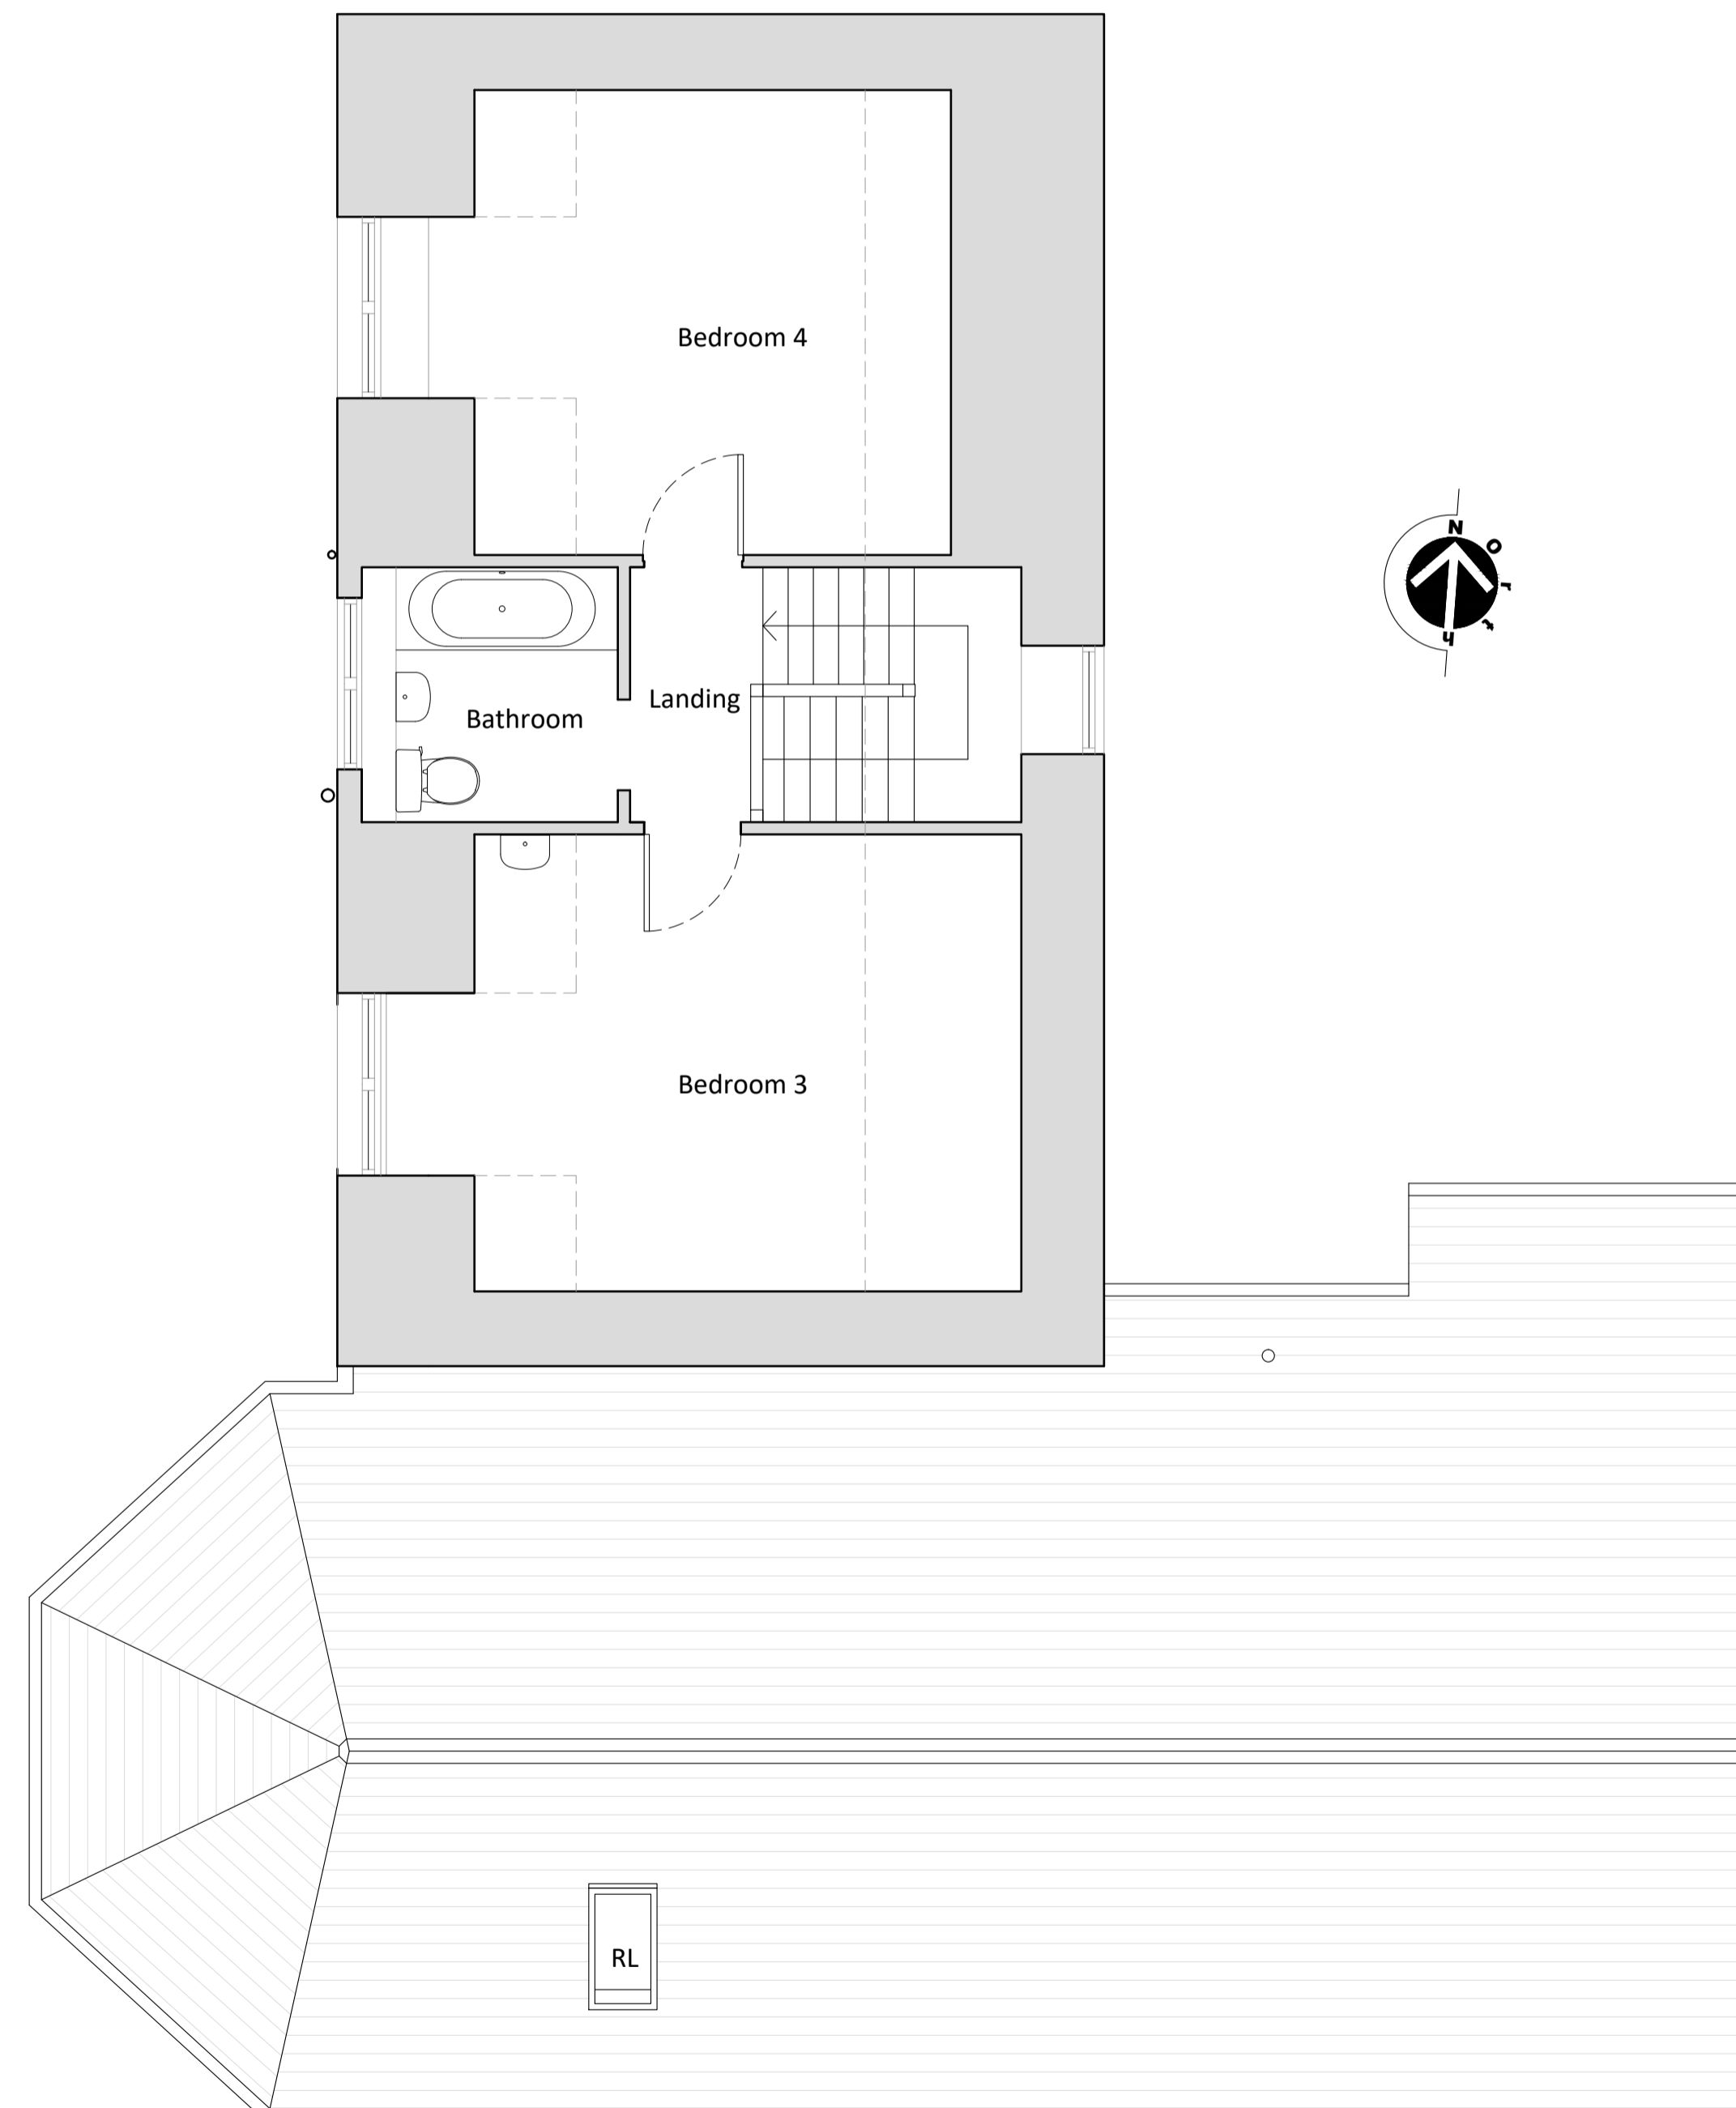

Existing First Floor @1:50

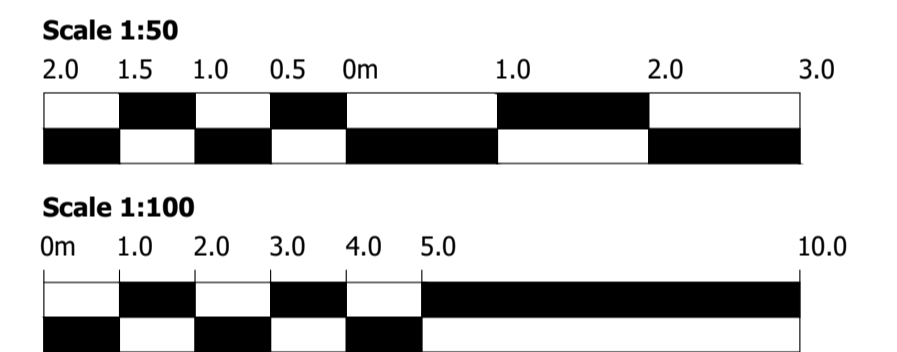

REV	Notes	Date
-	First Issue	July '21

Project
New Dwelling at
Red House, Dollar, FK14 7LX for
Mr and Mrs Dale

Drawing Title
Existing Floor Plans & Elevations

Job Number	Drawing Number	Revision	Scale @ A1
2112	PL(00)003	-	-

PLANNING

STARAN
ARCHITECTS