


Ref 4 - Site Plan

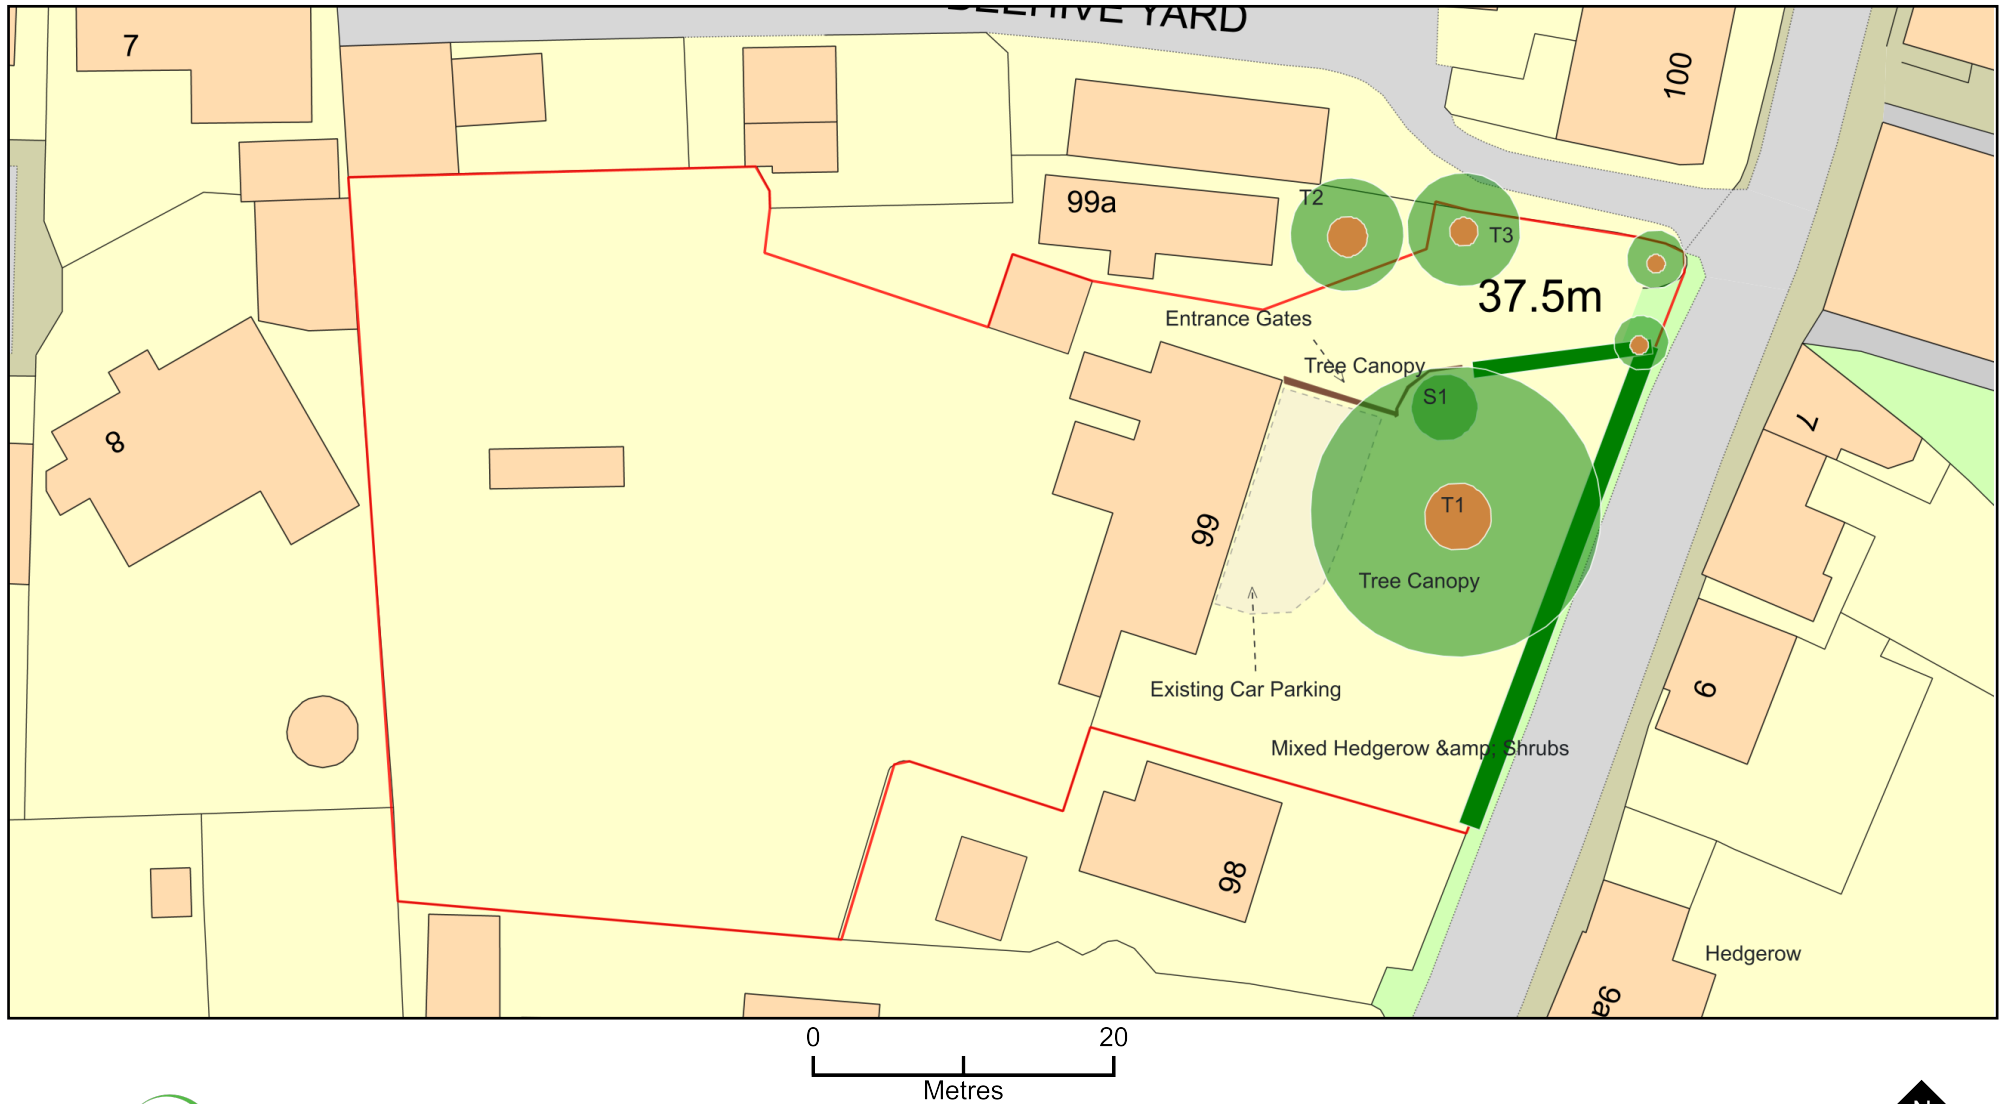

Plan Produced for: South Norfolk Planning

Date Produced: 21 Jul 2021

Plan Reference Number: TQRQM21202090149604

Scale: 1:500 @ A4

© Crown copyright and database rights 2021 OS 100042766